

Drw. nr.	Contents of drawing	Date	Rev.	Rev. date
CL70DE-1	Plinth, vertical section	12.08.2011	A	05.08.2020
CL70DE-2	Horizontal joint, vertical section	12.08.2011	A	05.08.2020
CL70DE-3	Vertical joint, horizontal section	12.08.2011	B	05.10.2023
CL70DE-4	External corner, horizontal section	12.08.2011	B	05.10.2023
CL70DE-5	Internal corner, horizontal section	12.08.2011	B	05.10.2023
CL70DE-6	Edges of window, vertical section	12.08.2011	A	05.08.2020
CL70DE-7	Vertical edge of window, horizontal section	12.08.2011	B	05.10.2023
CL70DE-8	Upper edge of door, vertical section	12.08.2011	A	05.08.2020
CL70DE-9	Vertical edge of door, horizontal section	12.08.2011	B	05.10.2023
CL70DE-10	Side eaves, vertical section	12.08.2011	A	05.08.2020
CL70DE-11	Gable eaves, vertical section	12.08.2011	A	05.08.2020
CL70DE-12	Short eaves, vertical section	12.08.2011	A	05.08.2020

City sector	Block	Site/Reg. nr.	File nr.			
Building type			Drawing type			Nr.
Building, Name and address			Contents of drawing Lamella Vertical 70 Base detail drawings			Scale
						
Date 12.08.2011	Designer Ruukki		Work nr.	Work nr.	Drw. nr.	Rev.
Drawn by	Checked					

Lamella Vertical 70

Base detail drawings



Contents of drawing


Lamella Vertical 70

Plinth

Vertical section

Date	12.08.2011	Rev. date	05.08.2020	Work nr.	Drw. nr.	Rev.
Drawn by	Ruukki	Rev.	A		CL70DE-1	3
Scale	1:2.5	Building			File nr.	

Copyright © Rautaruukki Corporation. Allowed only for designs with Ruukki's products

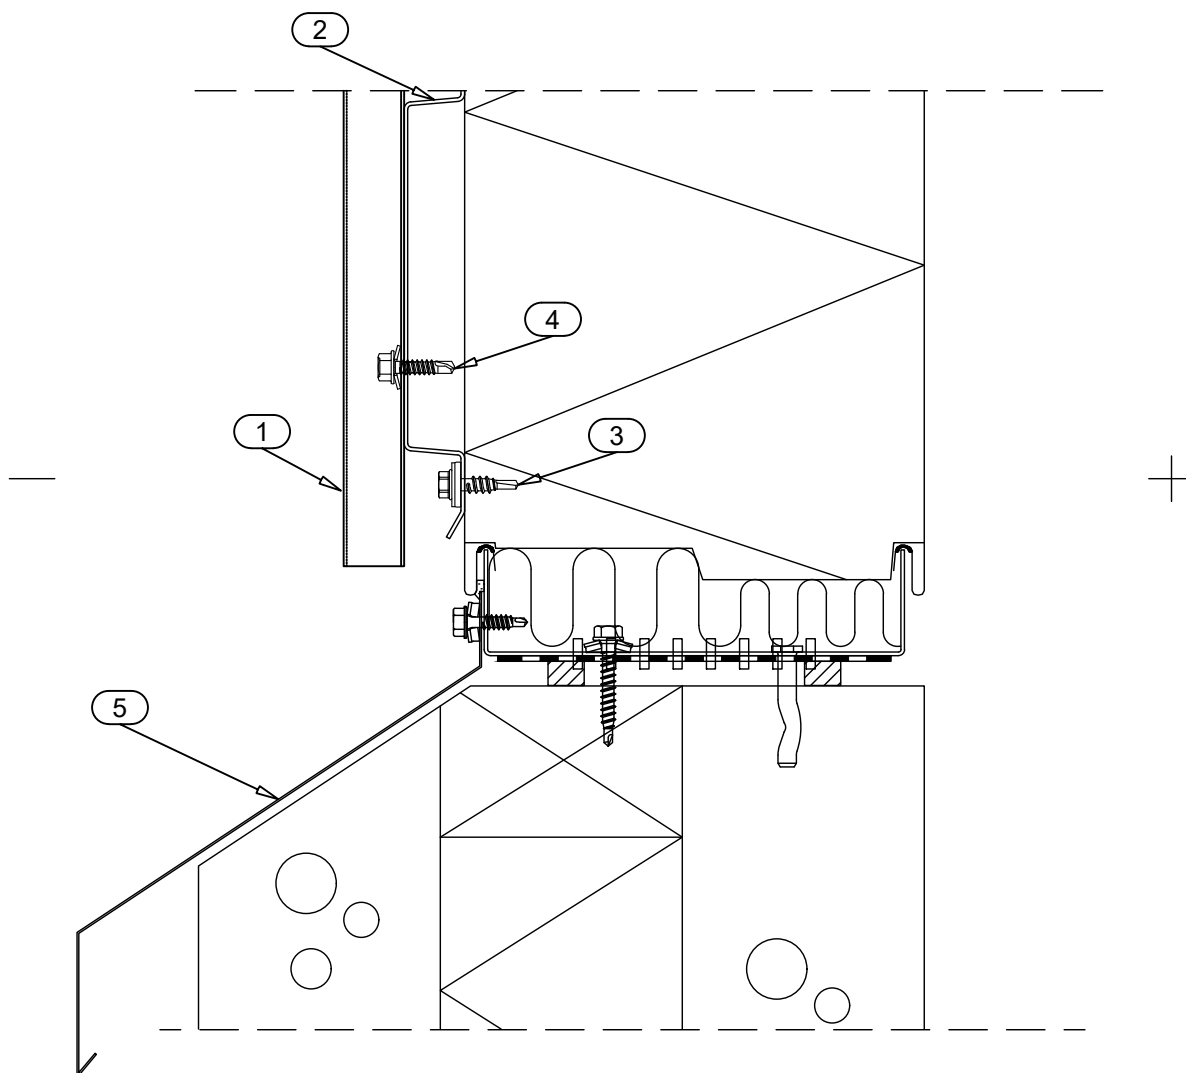

- ☐ 1. LAMELLA VERTICAL 70
- ☐ 2. SUPPORT STUD CA1SS1
- ☐ 3. SCREW S3H55022L02S4B
- ☐ 4. SCREW S3H48022D02S4C
- ☐ 5. PLINTH FLASHING


☒ DELIVERY OF RUUKKI



Contents of drawing
Lamella Vertical 70
Horizontal joint
Vertical section

Date	12.08.2011	Rev. date	05.08.2020	Work nr.	Drw. nr.	Rev.
Drawn by	Ruukki	Rev.	A		CL70DE-2	3
Scale	1:2.5	Building			File nr.	

Copyright © Rautaruukki Corporation. Allowed only for designs with Ruukki's products

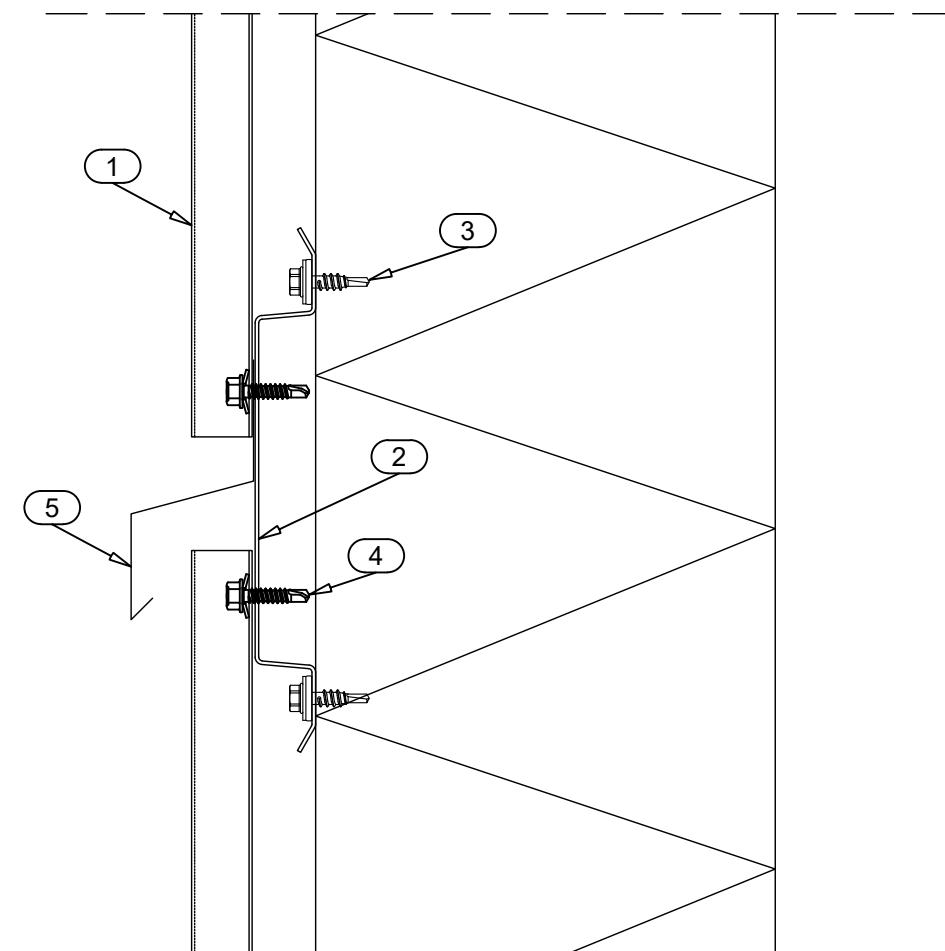

- ☐ 1. LAMELLA VERTICAL 70
- ☐ 2. SUPPORT STUD CA1SS1
- ☐ 3. SCREW S3H55022L02S4B
- ☐ 4. SCREW S3H48022D02S4C
- ☐ 5. SILL FLASHING CA1S1X

☒ DELIVERY OF RUUKKI



Contents of drawing


Lamella Vertical 70

Vertical joint

Horizontal section

Date	12.08.2011	Rev. date	05.10.2023	Work nr.	Drw. nr.	Rev.
Drawn by	Ruukki	Rev.	B		CL70DE-3	4
Scale	1:5	Building			File nr.	

Copyright © Rautaruukki Corporation. Allowed only for designs with Ruukki's products

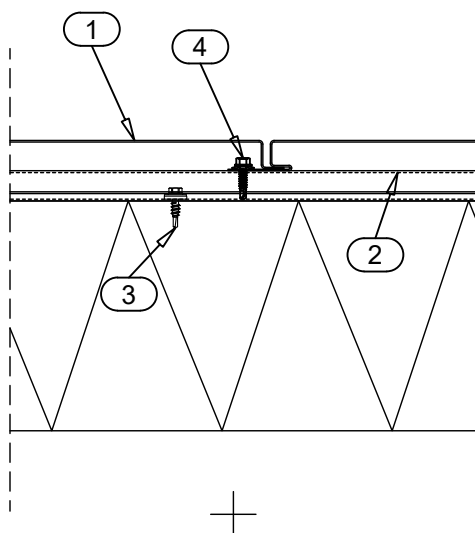

- ☐ 1. LAMELLA VERTICAL 70
- ☐ 2. SUPPORT STUD CA1SS1
- ☐ 3. SCREW S3H55022L02S4B
- ☐ 4. SCREW S3H48022D02S4C

☒ DELIVERY OF RUUKKI



Contents of drawing


Lamella Vertical 70

External corner

Horizontal section

Date	12.08.2011	Rev. date	05.10.2023	Work nr.	Drw. nr.	Rev.
Drawn by	Ruukki	Rev.	B		CL70DE-4	4
Scale	1:5	Building			File nr.	

Copyright © Rautaruukki Corporation. Allowed only for designs with Ruukki's products

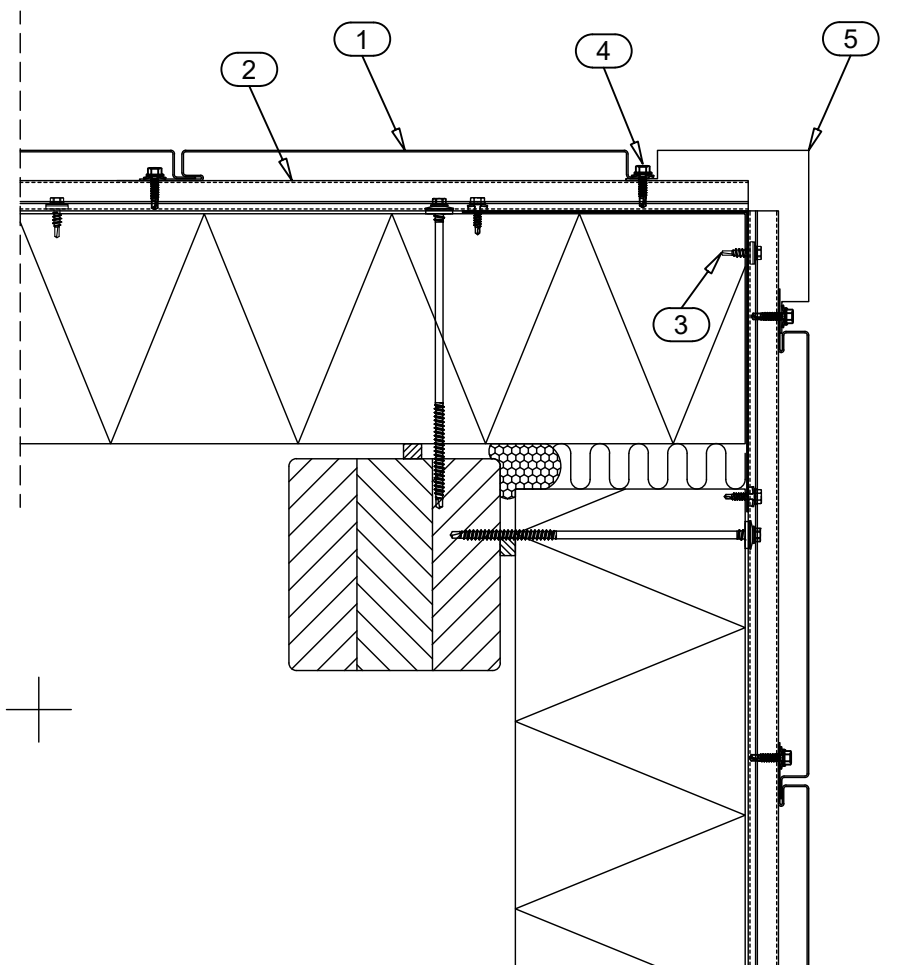

- ☐ 1. LAMELLA VERTICAL 70
- ☐ 2. SUPPORT STUD CA1SS1
- ☐ 3. SCREW S3H55022L02S4B
- ☐ 4. SCREW S3H48022D02S4C
- ☐ 5. EXTERNAL CORNER FLASHING CA1EC10X

☒ DELIVERY OF RUUKKI



Contents of drawing


Lamella Vertical 70

Internal corner

Horizontal section

Date	12.08.2011	Rev. date	05.10.2023	Work nr.	Drw. nr.	Rev.
Drawn by	Ruukki	Rev.	B		CL70DE-5	4
Scale	1:5	Building			File nr.	

Copyright © Rautaruukki Corporation. Allowed only for designs with Ruukki's products

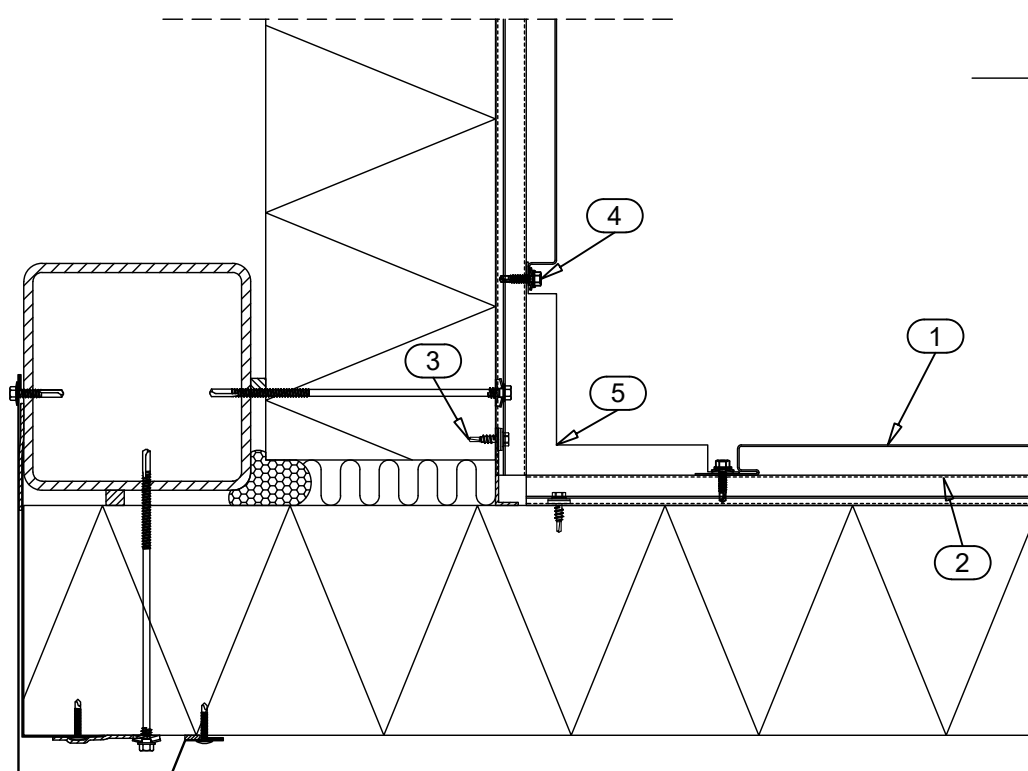


- ☐ 1. LAMELLA LAP 60 CORNER
- ☐ 2. SUPPORT STUD CA1SS1
- ☐ 3. SCREW S3H55022L02S4B
- ☐ 4. SCREW S3H48022D02S4C
- ☐ 5. INTERNAL CORNER FLASHING CA1IC8X

☒ DELIVERY OF RUUKKI

Date	12.08.2011	Rev. date	05.08.2020	Work nr.	Drw. nr.	Rev.
Drawn by	Ruukki	Rev.	A		CL70DE-6	3
Scale	1:5	Building			File nr.	

Copyright © Rautaruukki Corporation. Allowed only for designs with Ruukki's products

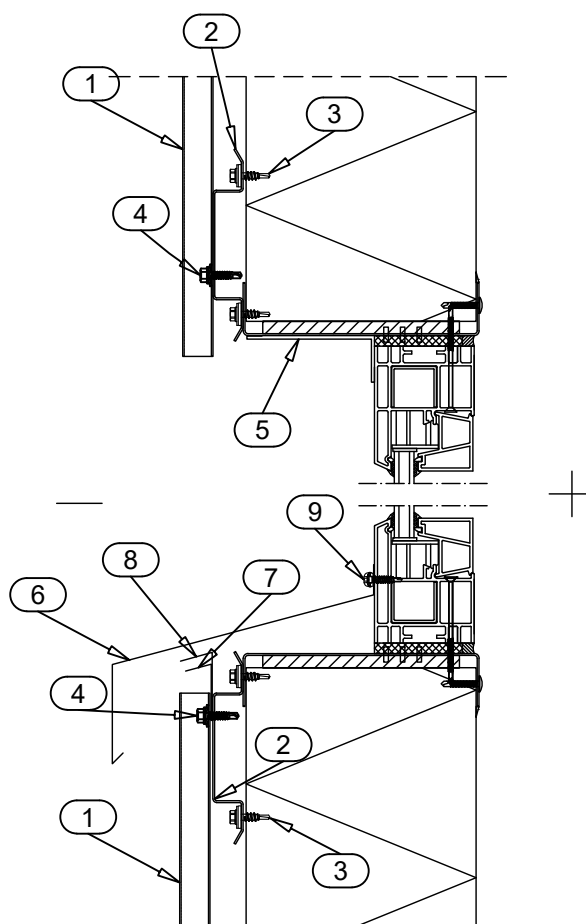


- ☐ 1. LAMELLA VERTICAL 70
- ☐ 2. SUPPORT STUD CA1SS1
- ☐ 3. SCREW S3H55022L02S4B
- ☐ 4. SCREW S3H48022D02S4C
- ☐ 5. COVER FLASHING CA1C10X
- ☐ 6. SILL FLASHING CA1S1X
- ☐ 7. STORM FLASHING CA1ST1X
- ☐ 8. SUPPORT FLASHING CA1SU1X
- ☐ 9. SCREW S3R48022D02A0B

☒ DELIVERY OF RUUKKI

Date	12.08.2011	Rev. date	05.10.2023	Work nr.	Drw. nr.	Rev.
Drawn by	Ruukki	Rev.	B		CL70DE-7	4
Scale	1:2.5	Building			File nr.	

Copyright © Rautaruukki Corporation. Allowed only for designs with Ruukki's products

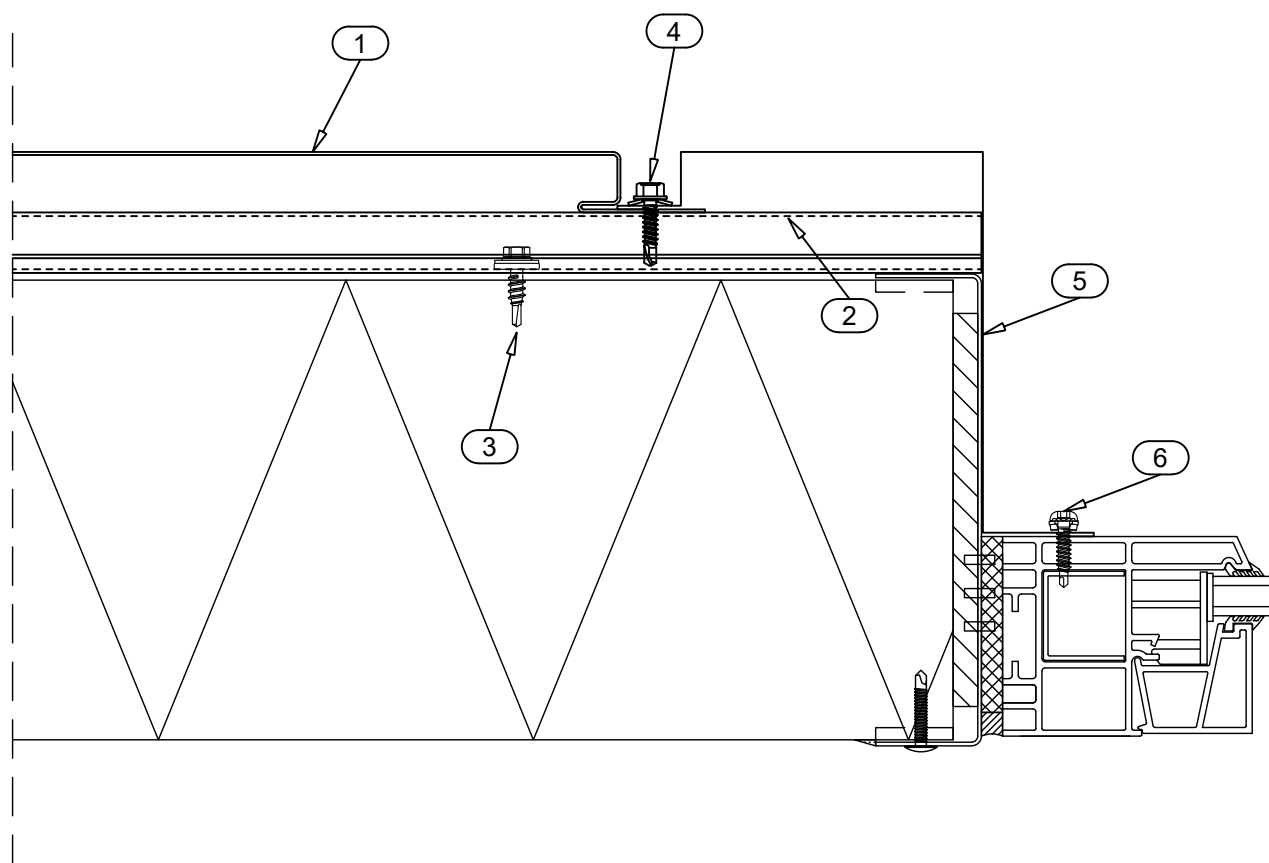


- ☐ 1. LAMELLA VERTICAL 70
- ☐ 2. SUPPORT STUD CA1SS1
- ☐ 3. SCREW S3H55022L02S4B
- ☐ 4. SCREW S3H48022D02S4C
- ☐ 5. COVER FLASHING CA1C6X
- ☐ 6. SCREW S3R48022D02A0B



☒ DELIVERY OF RUUKKI

Date	12.08.2011	Rev. date	05.08.2020	Work nr.	Drw. nr.	Rev.
Drawn by	Ruukki	Rev.	A		CL70DE-8	3
Scale	1:2.5	Building			File nr.	

Copyright © Rautaruukki Corporation. Allowed only for designs with Ruukki's products

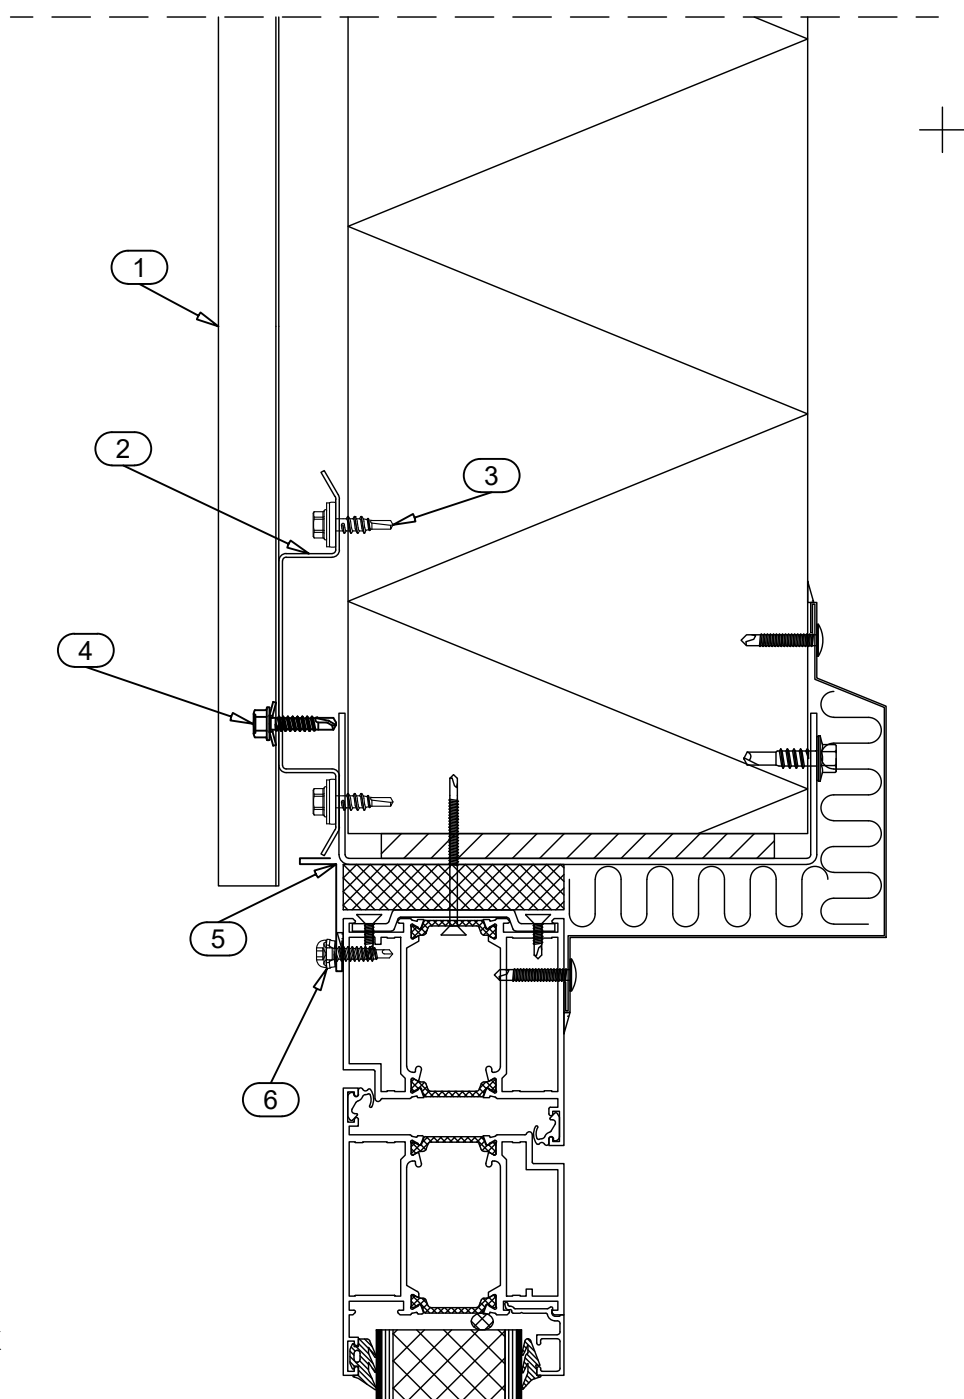


- ☐ 1. LAMELLA VERTICAL 70
- ☐ 2. SUPPORT STUD CA1SS1
- ☐ 3. SCREW S3H55022L02S4B
- ☐ 4. SCREW S3H48022D02S4C
- ☐ 5. COVER FLASHING CA1C10X
- ☐ 6. SCREW S3R48022D02A0B

☒ DELIVERY OF RUUKKI

Date	12.08.2011	Rev. date	05.10.2023	Work nr.	Drw. nr.	Rev.
Drawn by	Ruukki	Rev.	B		CL70DE-9	4
Scale	1:2.5	Building			File nr.	

Copyright © Rautaruukki Corporation. Allowed only for designs with Ruukki's products

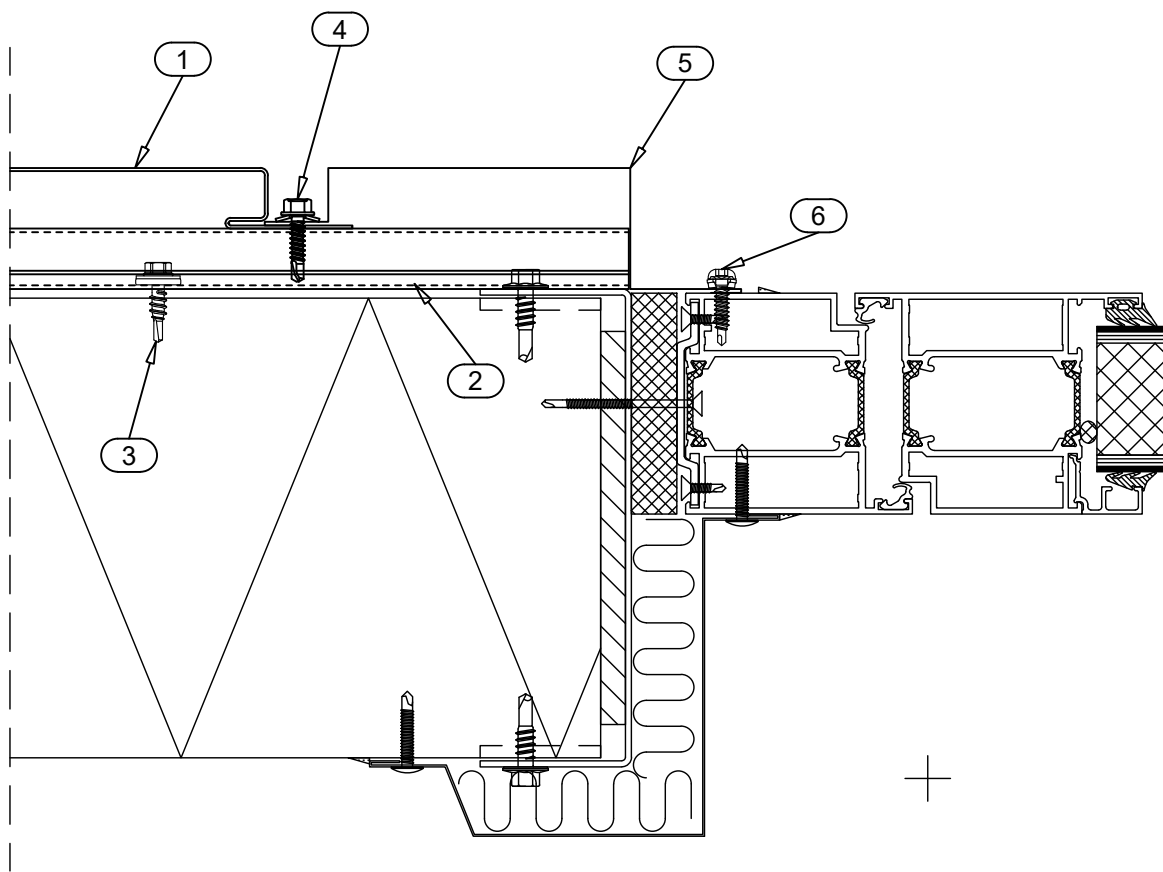


- ☐ 1. LAMELLA VERTICAL 70
- ☐ 2. SUPPORT STUD CA1SS1
- ☐ 3. SCREW S3H55022L02S4B
- ☐ 4. SCREW S3H48022D02S4C
- ☐ 5. COVER FLASHING CA1C6X
- ☐ 6. SCREW S3R48022D02A0B

☒ DELIVERY OF RUUKKI

Date	12.08.2011	Rev. date	05.08.2020	Work nr.	Drw. nr.	Rev.
Drawn by	Ruukki	Rev.	A		CL70DE-10	3
Scale	1:5	Building			File nr.	


Copyright © Rautaruukki Corporation. Allowed only for designs with Ruukki's products

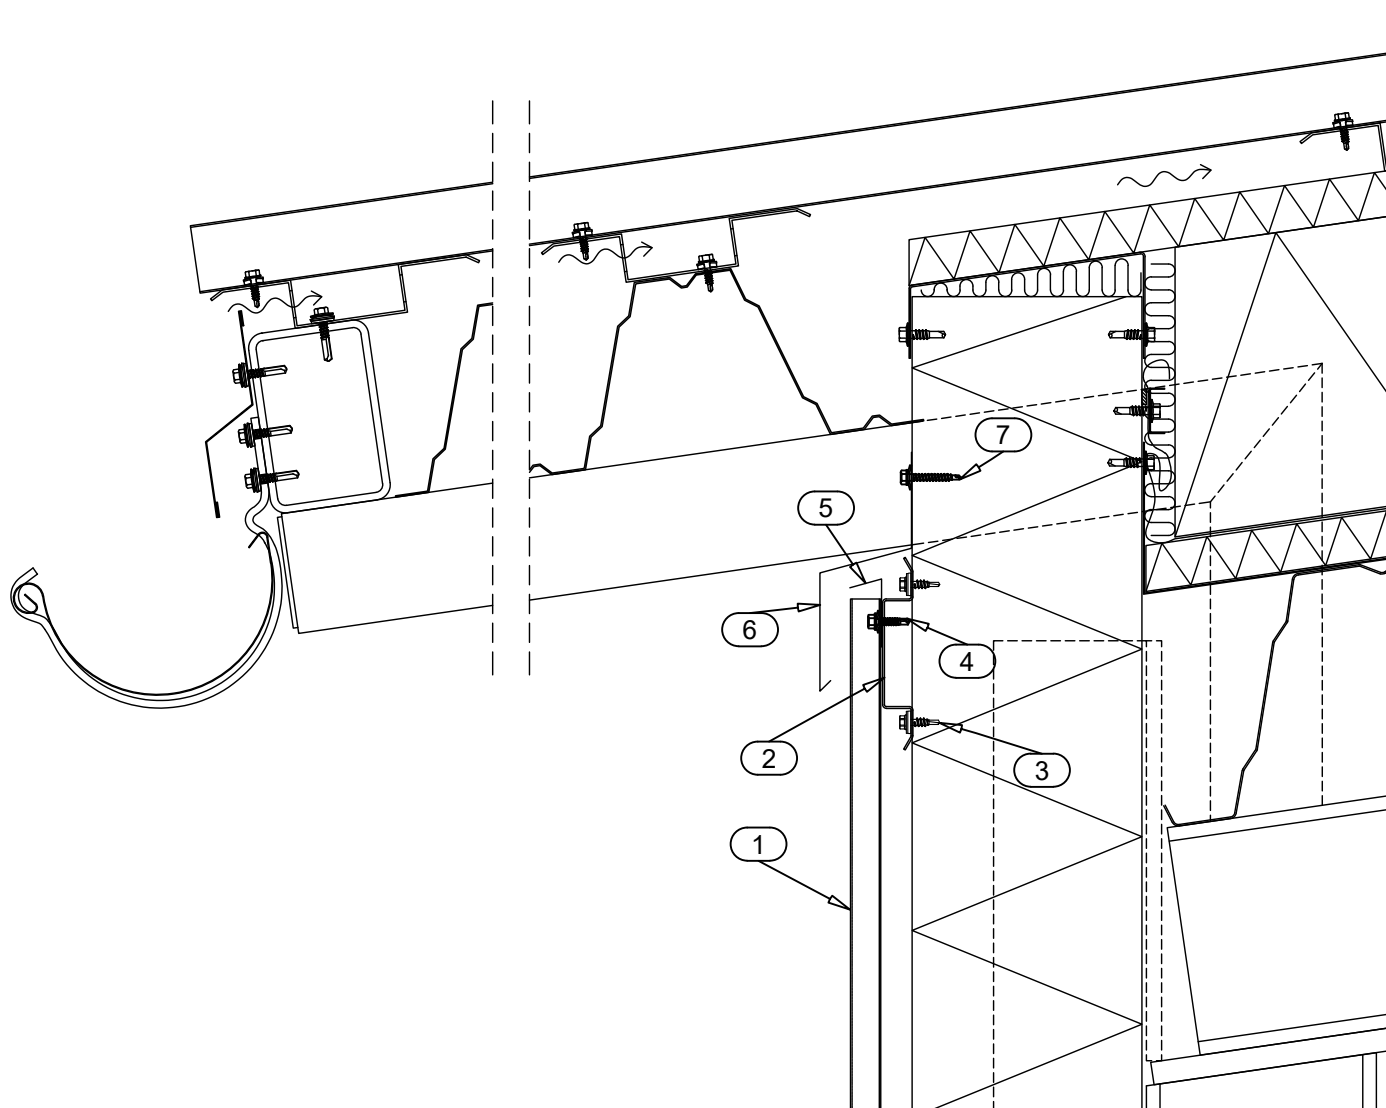

- ☐ 1. LAMELLA VERTICAL 70
- ☐ 2. SUPPORT STUD CA1SS1
- ☐ 3. SCREW S3H55022L02S4B
- ☐ 4. SCREW S3H48022D02S4C
- ☐ 5. STROM FLASHING CA1ST1X
- ☐ 6. EAVES FLASHING CA1E1X
- ☐ 7. SCREW S3H4835D02S4C
- ☒ DELIVERY OF RUUKKI

Date	12.08.2011	Rev. date	05.08.2020	Work nr.	Drw. nr.	Rev.
Drawn by	Ruukki	Rev.	A		CL70DE-11	3
Scale	1:5	Building			File nr.	


Copyright © Rautaruukki Corporation. Allowed only for designs with Ruukki's products

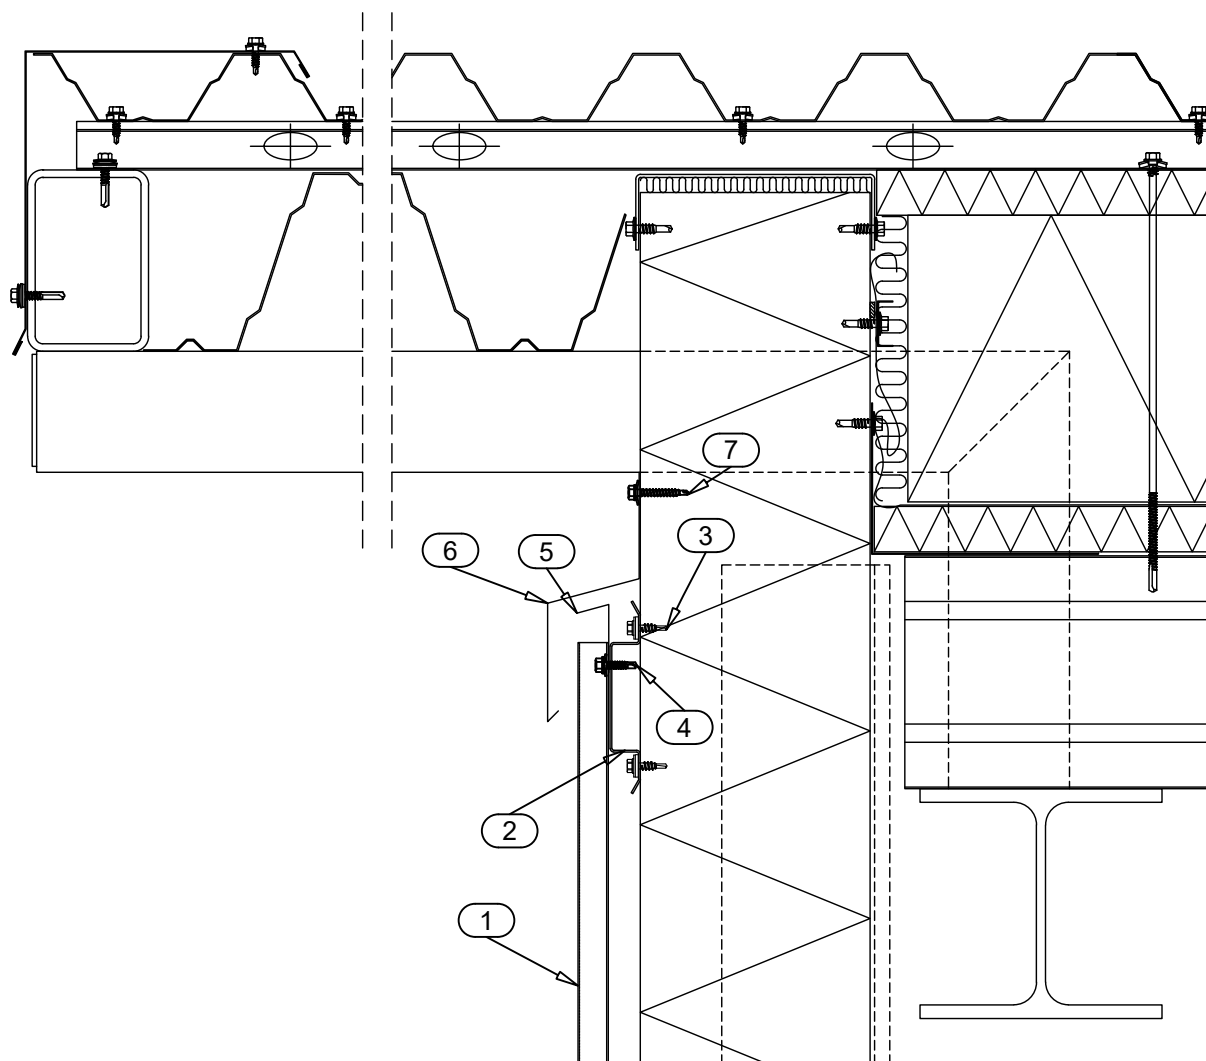

- ☐ 1. LAMELLA VERTICAL 70
- ☐ 2. SUPPORT STUD CA1SS1
- ☐ 3. SCREW S3H55022L02S4B
- ☐ 4. SCREW S3H48022D02S4C
- ☐ 5. STROM FLASHING CA1ST1X
- ☐ 6. EAVES FLASHING CA1E1X
- ☐ 7. SCREW S3H4835D02S4C
- ☒ DELIVERY OF RUUKKI

Date	12.08.2011	Rev. date	05.08.2020	Work nr.	Drw. nr.	Rev.
Drawn by	Ruukki	Rev.	A		CL70DE-12	3
Scale	1:2.5	Building			File nr.	

Copyright © Rautaruukki Corporation. Allowed only for designs with Ruukki's products

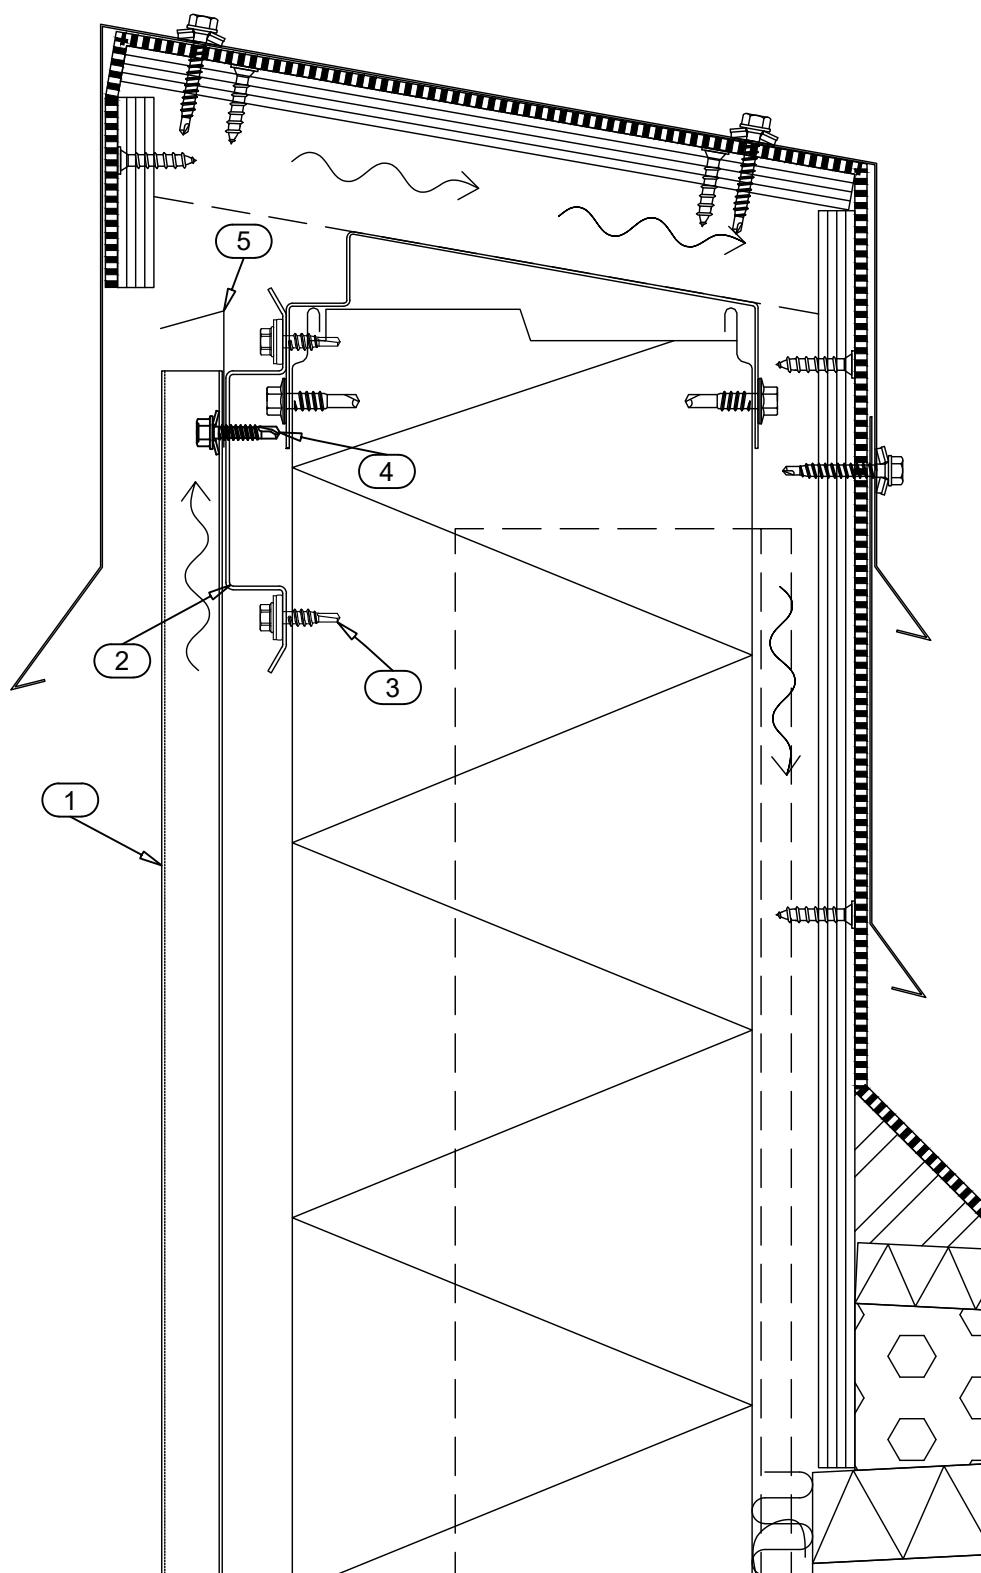

- ☐ 1. LAMELLA VERTICAL 70
- ☐ 2. SUPPORT STUD CA1SS1
- ☐ 3. SCREW S3H55022L02S4B
- ☐ 4. SCREW S3H48022D02S4C
- ☐ 5. STORM FLASHING CA1ST1X

☒ DELIVERY OF RUUKKI