

Drw. nr.	Contents of drawing	Date	Rev.	Rev. date
DPDF-1	Plinth, vertical section	12.08.2011	3	24.10.2022
DPDF-2	Horizontal joint, vertical section	12.08.2011	3	24.10.2022
DPDF-3	Vertical joint, horizontal section	12.08.2011	3	24.10.2022
DPDF-4	External corner, horizontal section	12.08.2011	3	24.10.2022
DPDF-5	Internal corner, horizontal section	12.08.2011	3	24.10.2022
DPDF-6	Edges of window, vertical section	12.08.2011	3	24.10.2022
DPDF-7	Vertical edge of window, horizontal section	12.08.2011	4	14.09.2023
DPDF-8	Upper edge of door, vertical section	12.08.2011	3	24.10.2022
DPDF-9	Vertical edge of door, horizontal section	12.08.2011	4	14.09.2023
DPDF-10	Side eaves, vertical section	12.08.2011	4	14.09.2023
DPDF-11	Gable eaves, vertical section	12.08.2011	4	14.09.2023
DPDF-12	Short eaves, vertical section	12.08.2011	3	24.10.2022



Contents of drawing


Design profiles

Plinth

Vertical section

Date	12.08.2011	Rev. date	24.10.2022	Work nr.	Drw. nr.	Rev.
Drawn by	Ruukki	Rev.	A		DPDF-1	3
Scale	1:2.5	Building			File nr.	

Copyright © Rautaruukki Corporation. Allowed only for designs with Ruukki's products

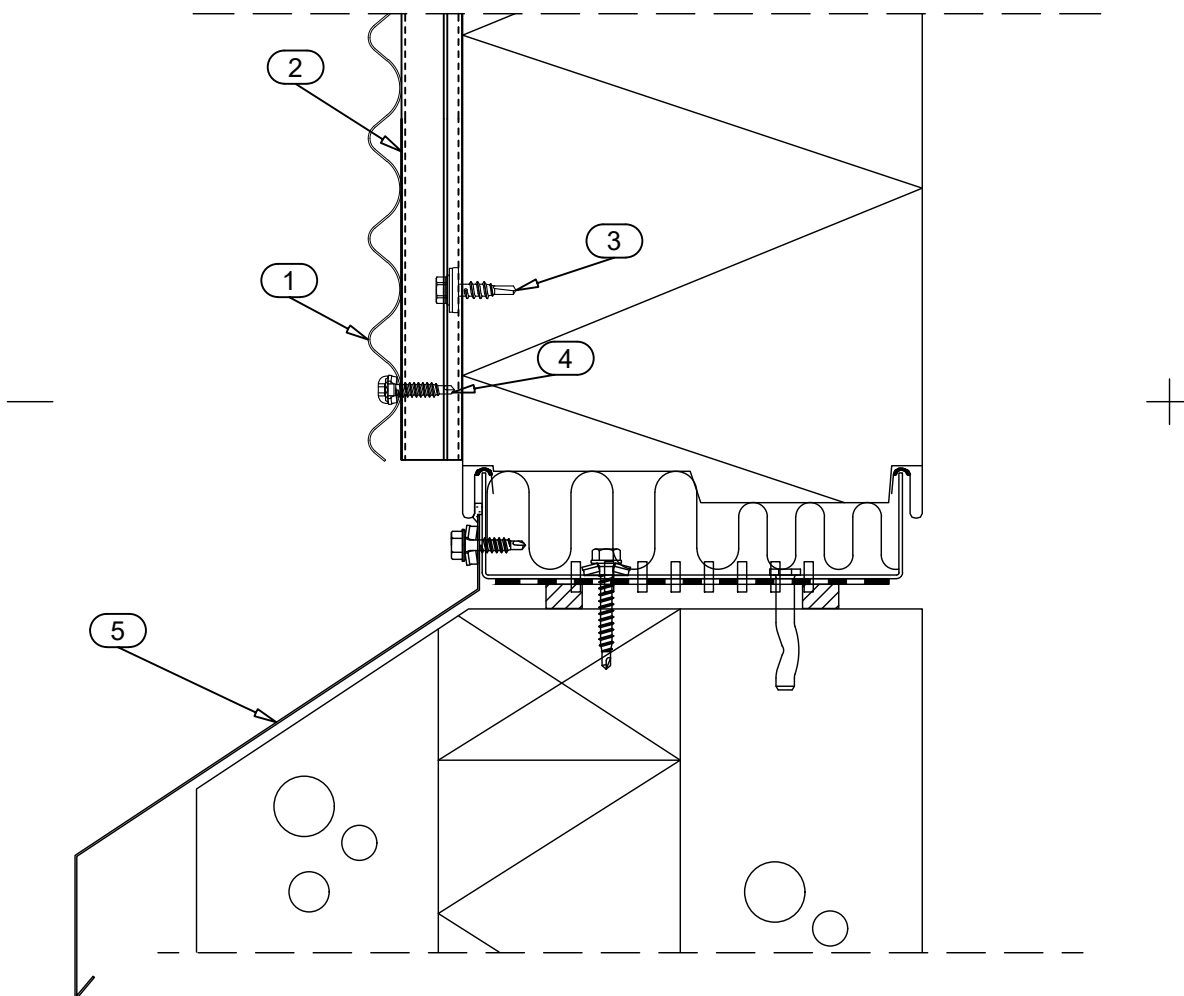

- ☐ 1. DESIGN PROFILE
- ☐ 2. SUPPORT STUD CA1SS1
- ☐ 3. SCREW S3H55022L02S4B
- ☐ 4. SCREW S3R48022D02A0B
- ☐ 5. PLINTH FLASHING

☒ DELIVERY OF RUUKKI



Contents of drawing


Design profiles

Horizontal joint

Vertical section

Date	12.08.2011	Rev. date	24.10.2022	Work nr.	Drw. nr.	Rev.
Drawn by	Ruukki	Rev.	A		DPDF-2	3
Scale	1:2.5	Building			File nr.	

Copyright © Rautaruukki Corporation. Allowed only for designs with Ruukki's products

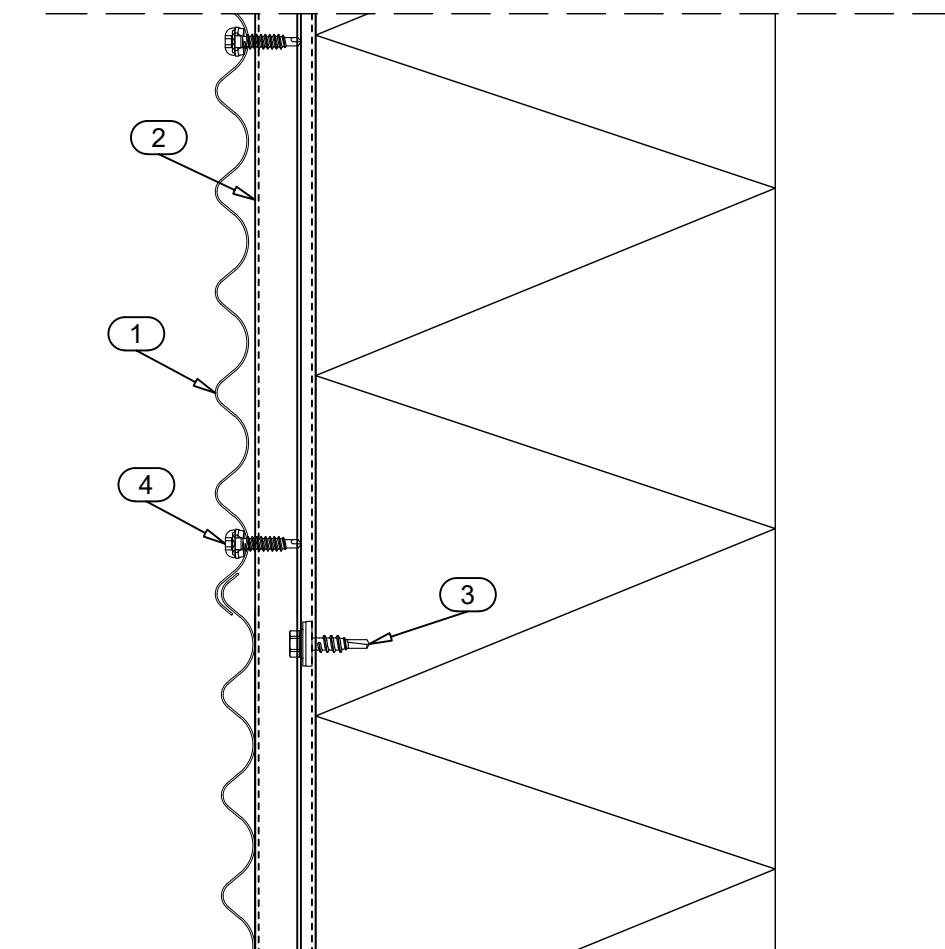

- ☐ 1. DESIGN PROFILE
- ☐ 2. SUPPORT STUD CA1SS1
- ☐ 3. SCREW S3H55022L02S4B
- ☐ 4. SCREW S3R48022D02A0B

☒ DELIVERY OF RUUKKI



Contents of drawing


Design profiles

Vertical joint

Horizontal section

Date	12.08.2011	Rev. date	24.10.2022	Work nr.	Drw. nr.	Rev.
Drawn by	Ruukki	Rev.	A		DPDF-3	3
Scale	1:2.5	Building			File nr.	

Copyright © Rautaruukki Corporation. Allowed only for designs with Ruukki's products

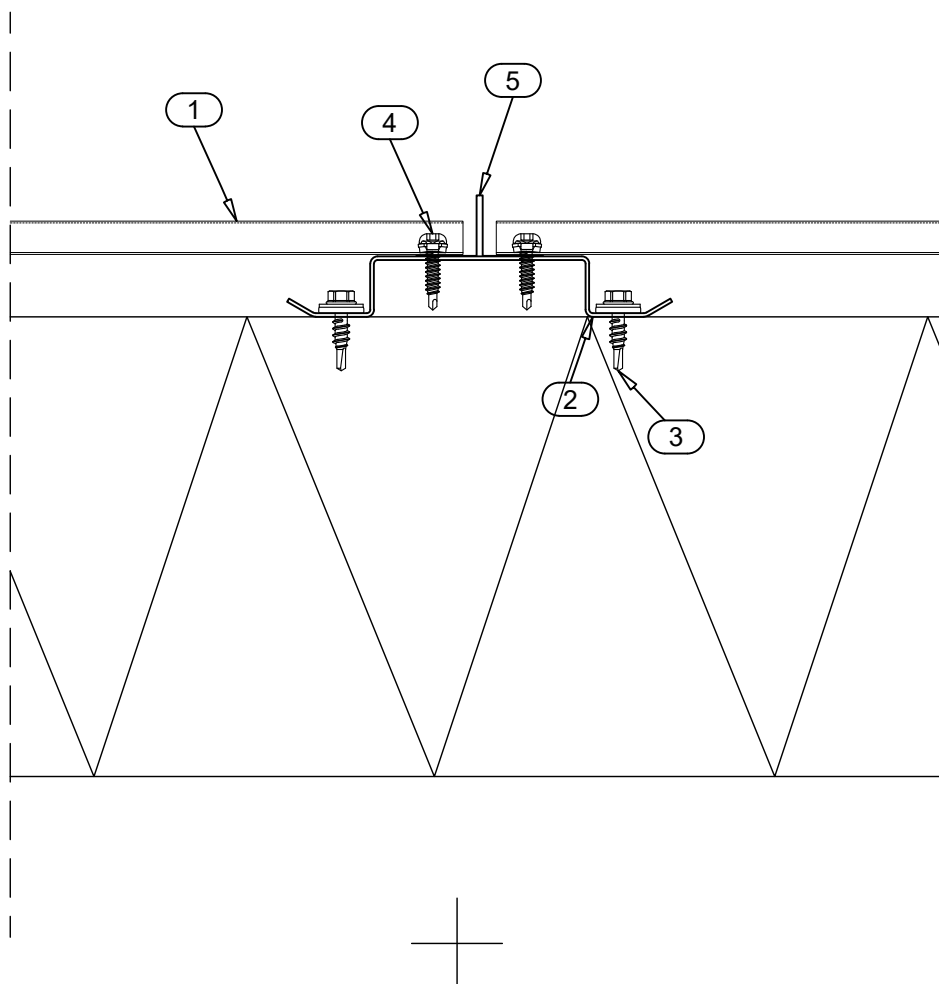

- ☐ 1. DESIGN PROFILE
- ☐ 2. SUPPORT STUD CA1SS1
- ☐ 3. SCREW S3H55022L02S4B
- ☐ 4. SCREW S3R48022D02A0B
- ☐ 5. VERTICAL JOINT FLASHING CA1VJ7X

☒ DELIVERY OF RUUKKI



Contents of drawing


Design profiles

External corner

Horizontal section

Date	12.08.2011	Rev. date	24.10.2022	Work nr.	Drw. nr.	Rev.
Drawn by	Ruukki	Rev.	A		DPDF-4	3
Scale	1:5	Building			File nr.	

Copyright © Rautaruukki Corporation. Allowed only for designs with Ruukki's products

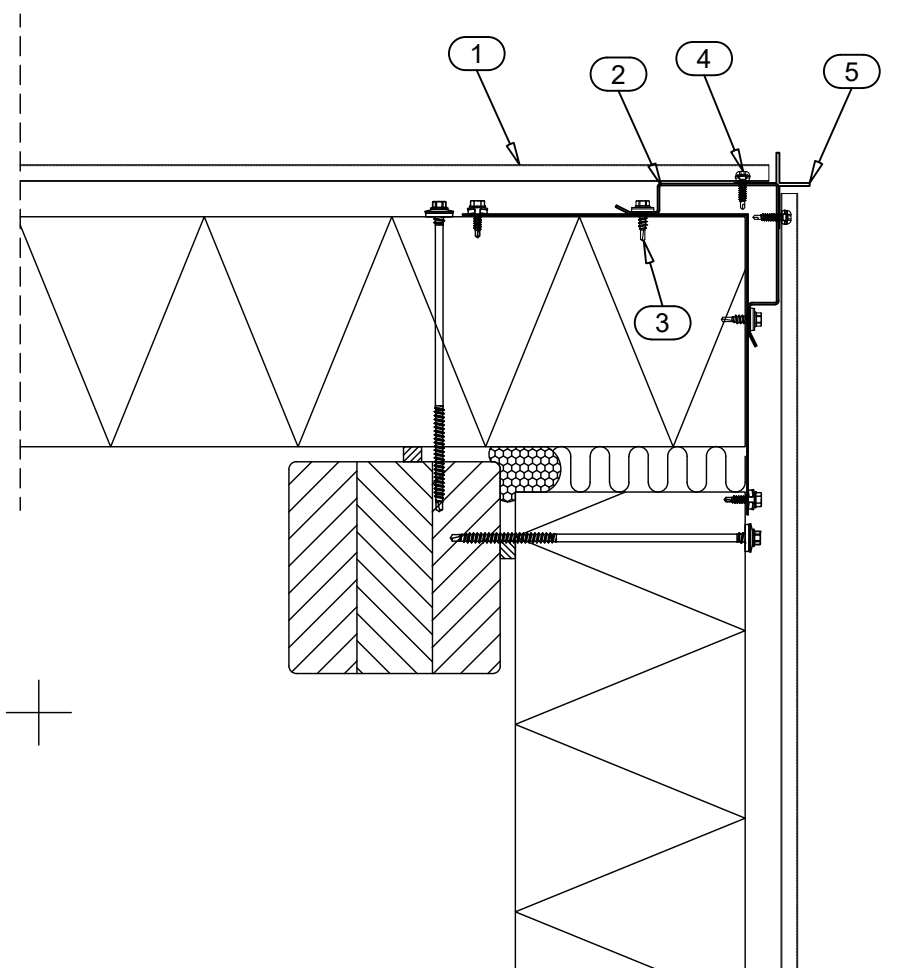

- ☐ 1. DESIGN PROFILE
- ☐ 2. SUPPORT STUD CORNER CA1SSC1
- ☐ 3. SCREW S3H55022L02S4B
- ☐ 4. SCREW S3R48022D02A0B
- ☐ 5. EXTERNAL CORNER FLASHING CA1EC7X

☒ DELIVERY OF RUUKKI



Contents of drawing


Design profiles

Internal corner

Horizontal section

Date	12.08.2011	Rev. date	24.10.2022	Work nr.	Drw. nr.	Rev.
Drawn by	Ruukki	Rev.	A		DPDF-5	3
Scale	1:5	Building			File nr.	

Copyright © Rautaruukki Corporation. Allowed only for designs with Ruukki's products

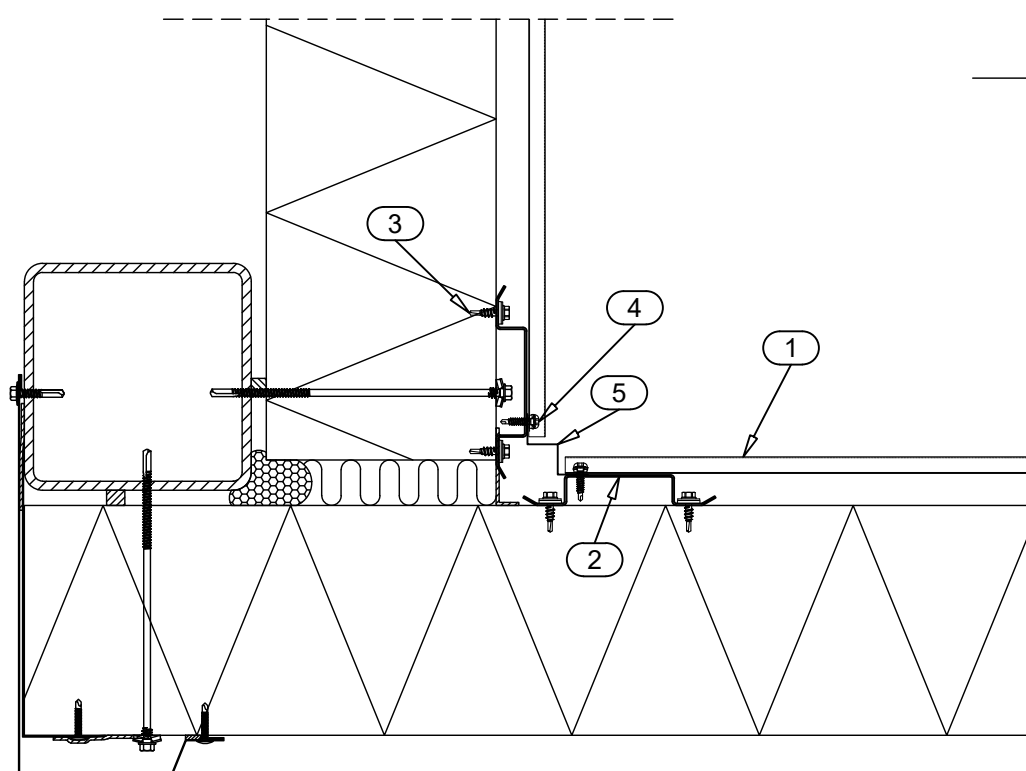


- ☐ 1. DESIGN PROFILE
- ☐ 2. SUPPORT STUD CA1SS1
- ☐ 3. SCREW S3H55022L02S4B
- ☐ 4. SCREW S3R48022D02A0B
- ☐ 5. INTERNAL CORNER FLASHING CA1IC1X

☒ DELIVERY OF RUUKKI

Date	12.08.2011	Rev. date	24.10.2022	Work nr.	Drw. nr.	Rev.
Drawn by	Ruukki	Rev.	A		DPDF-6	3
Scale	1:5	Building			File nr.	


Copyright © Rautaruukki Corporation. Allowed only for designs with Ruukki's products

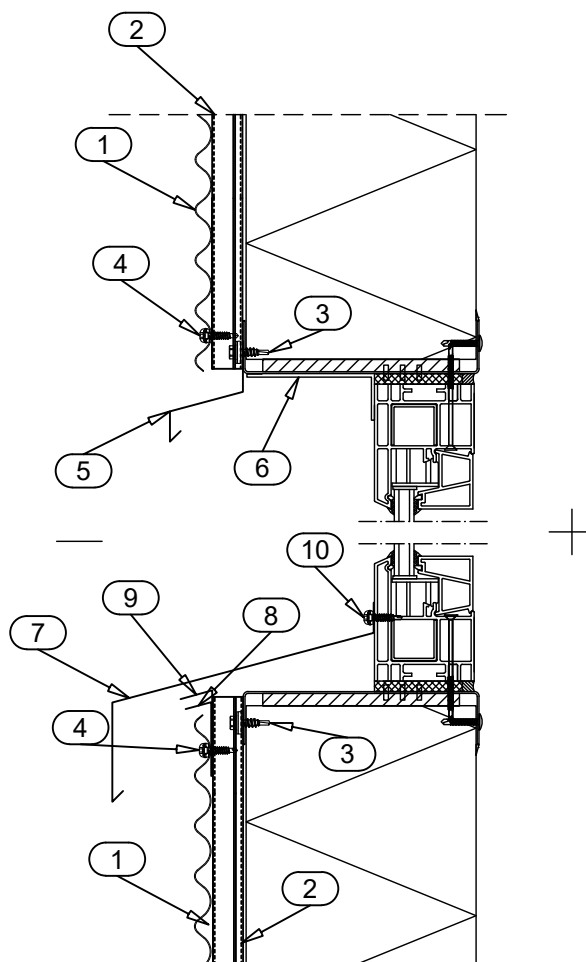

- ☐ 1. DESIGN PROFILE
- ☐ 2. SUPPORT STUD CA1SS1
- ☐ 3. SCREW S3H55022L02S4B
- ☐ 4. SCREW S3R48022D02A0B
- ☐ 5. SILL FLASHING CA1S1X
- ☐ 6. COVER FLASHING CA1C10X
- ☐ 7. SILL FLASHING CA1S1X
- ☐ 8. STORM FLASHING CA1ST1X
- ☐ 9. SUPPORT FLASHING CA1SU1X
- ☐ 10. SCREW S3R48022D02A0B
- ☒ DELIVERY OF RUUKKI

Date	12.08.2011	Rev. date	17.09.2023	Work nr.	Drw. nr.	Rev.
Drawn by	Ruukki	Rev.	A		DPDF-7	4
Scale	1:2.5	Building			File nr.	


Copyright © Rautaruukki Corporation. Allowed only for designs with Ruukki's products

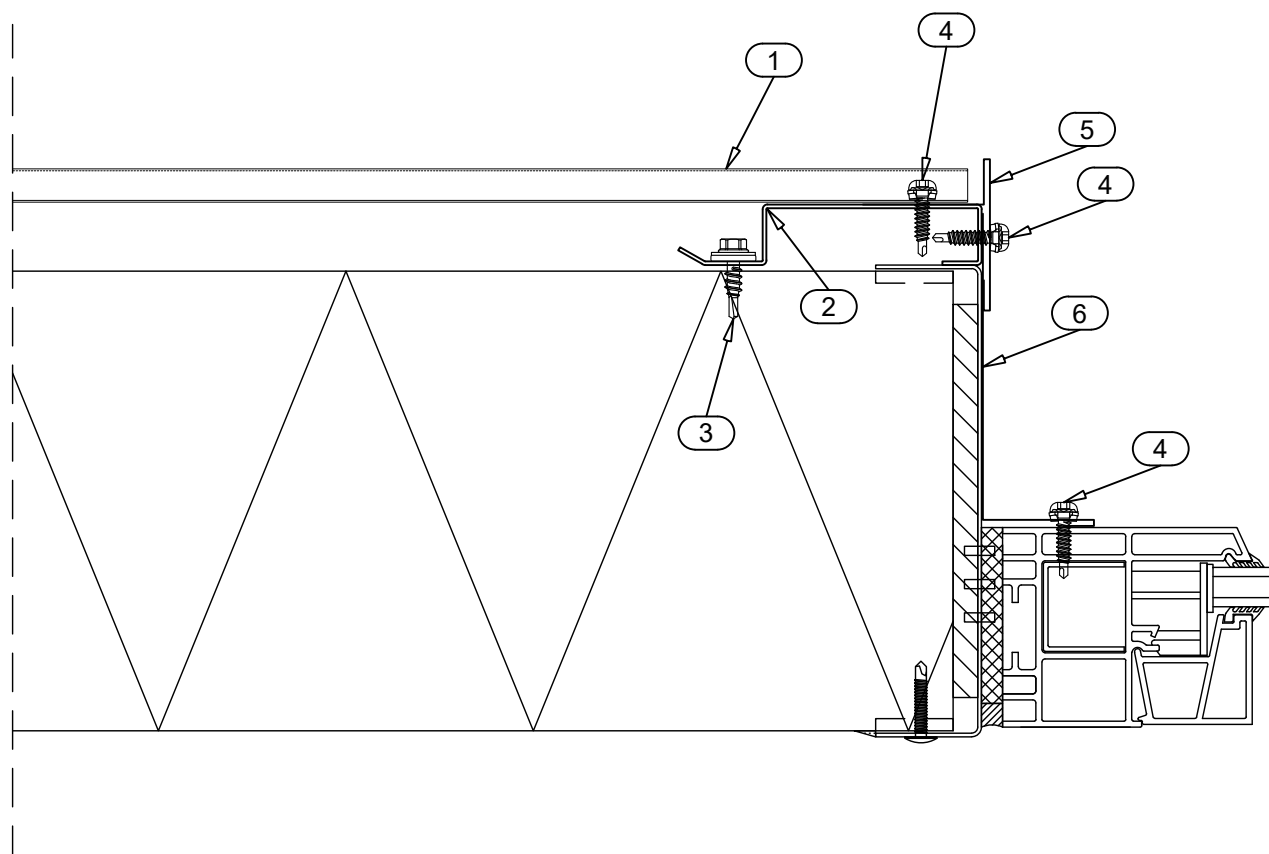

- ☐ 1. DESIGN PROFILE
- ☐ 2. SUPPORT STUD CA1RS1
- ☐ 3. SCREW S3H55022L02S4B
- ☐ 4. SCREW S3R48022D02A0B
- ☐ 5. COVER FLASHING CA1C3X
- ☐ 6. COVER FLASHING CA1C12X
- ☒ DELIVERY OF RUUKKI

Date	12.08.2011	Rev. date	24.10.2022	Work nr.	Drw. nr.	Rev.
Drawn by	Ruukki	Rev.	A		DPDF-8	3
Scale	1:2.5	Building			File nr.	

Copyright © Rautaruukki Corporation. Allowed only for designs with Ruukki's products

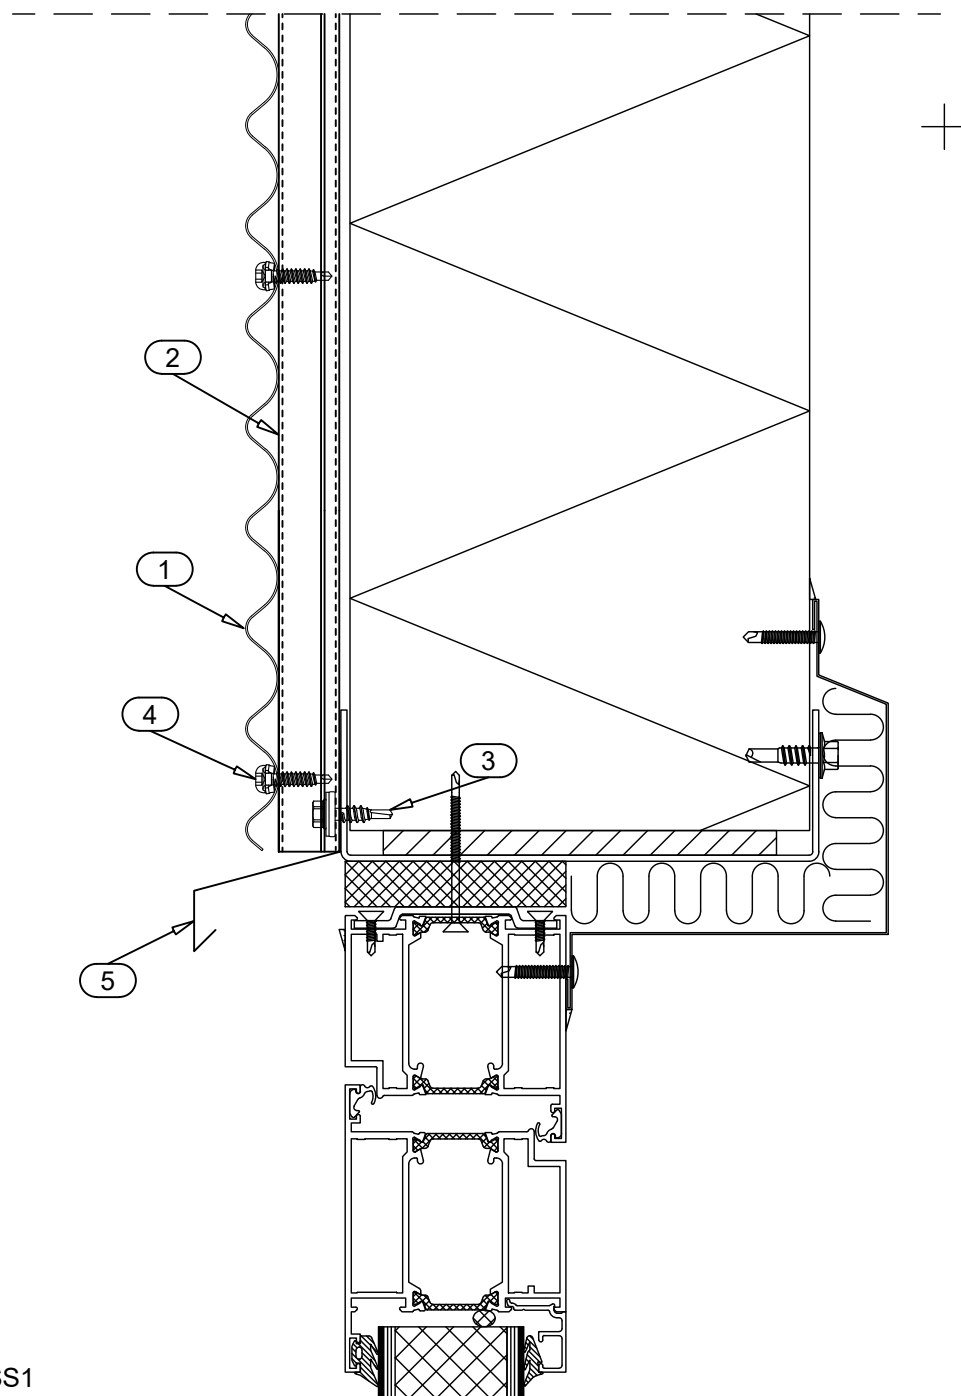


- ☐ 1. DESIGN PROFILE
- ☐ 2. SUPPORT STUD CA1SS1
- ☐ 3. SCREW S3H55022L02S4B
- ☐ 4. SCREW S3R48022D02A0B
- ☐ 5. SILL FLASHING CA1S1X

☒ DELIVERY OF RUUKKI

Date	12.08.2011	Rev. date	14.09.2023	Work nr.	Drw. nr.	Rev.
Drawn by	Ruukki	Rev.	A		DPDF-9	4
Scale	1:2.5	Building			File nr.	

Copyright © Rautaruukki Corporation. Allowed only for designs with Ruukki's products

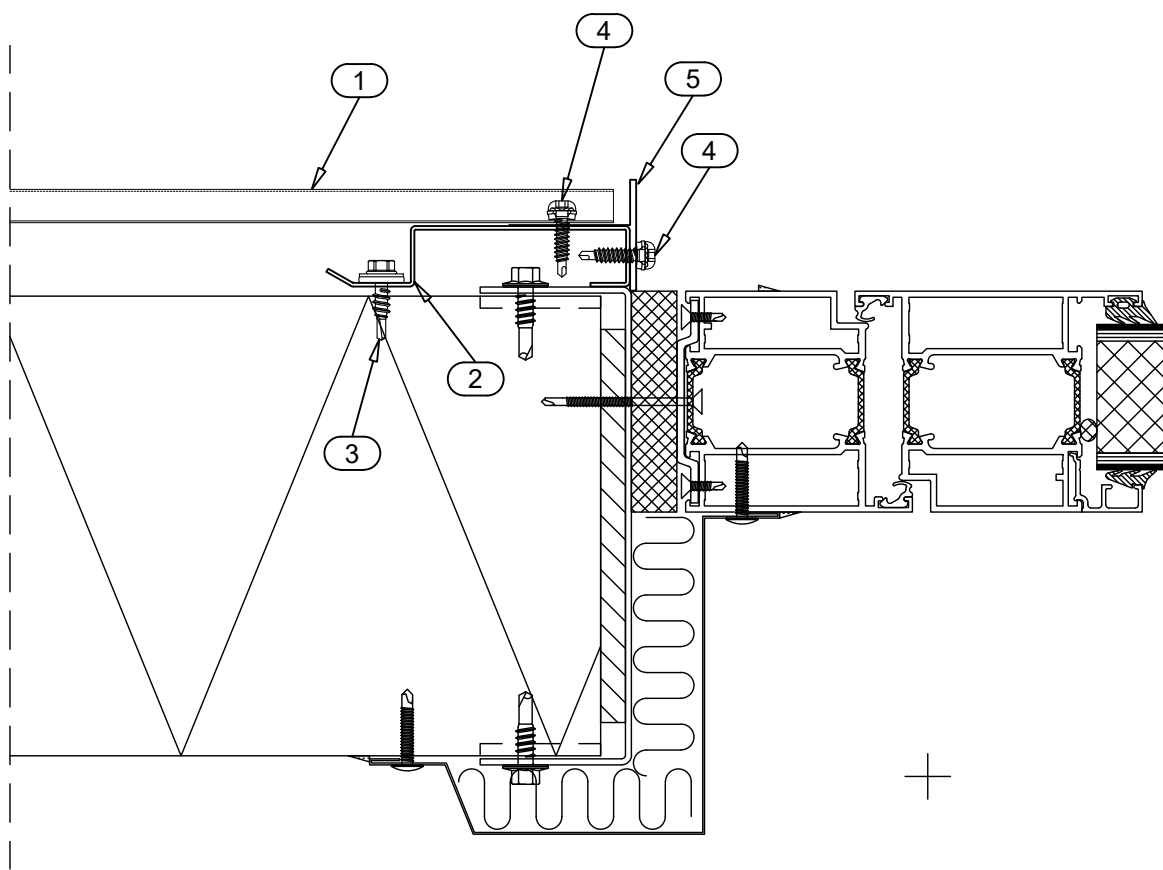


- ☐ 1. DESIGN PROFILE
- ☐ 2. SUPPORT STUD CA1RS1
- ☐ 3. SCREW S3H55022L02S4B
- ☐ 4. SCREW S3R48022D02A0B
- ☐ 5. COVER FLASHING CA1C3X

☒ DELIVERY OF RUUKKI

Date	12.08.2011	Rev. date	14.09.2023	Work nr.	Drw. nr.	Rev.
Drawn by	Ruukki	Rev.	A		DPDF-10	4
Scale	1:5	Building			File nr.	


Copyright © Rautaruukki Corporation. Allowed only for designs with Ruukki's products

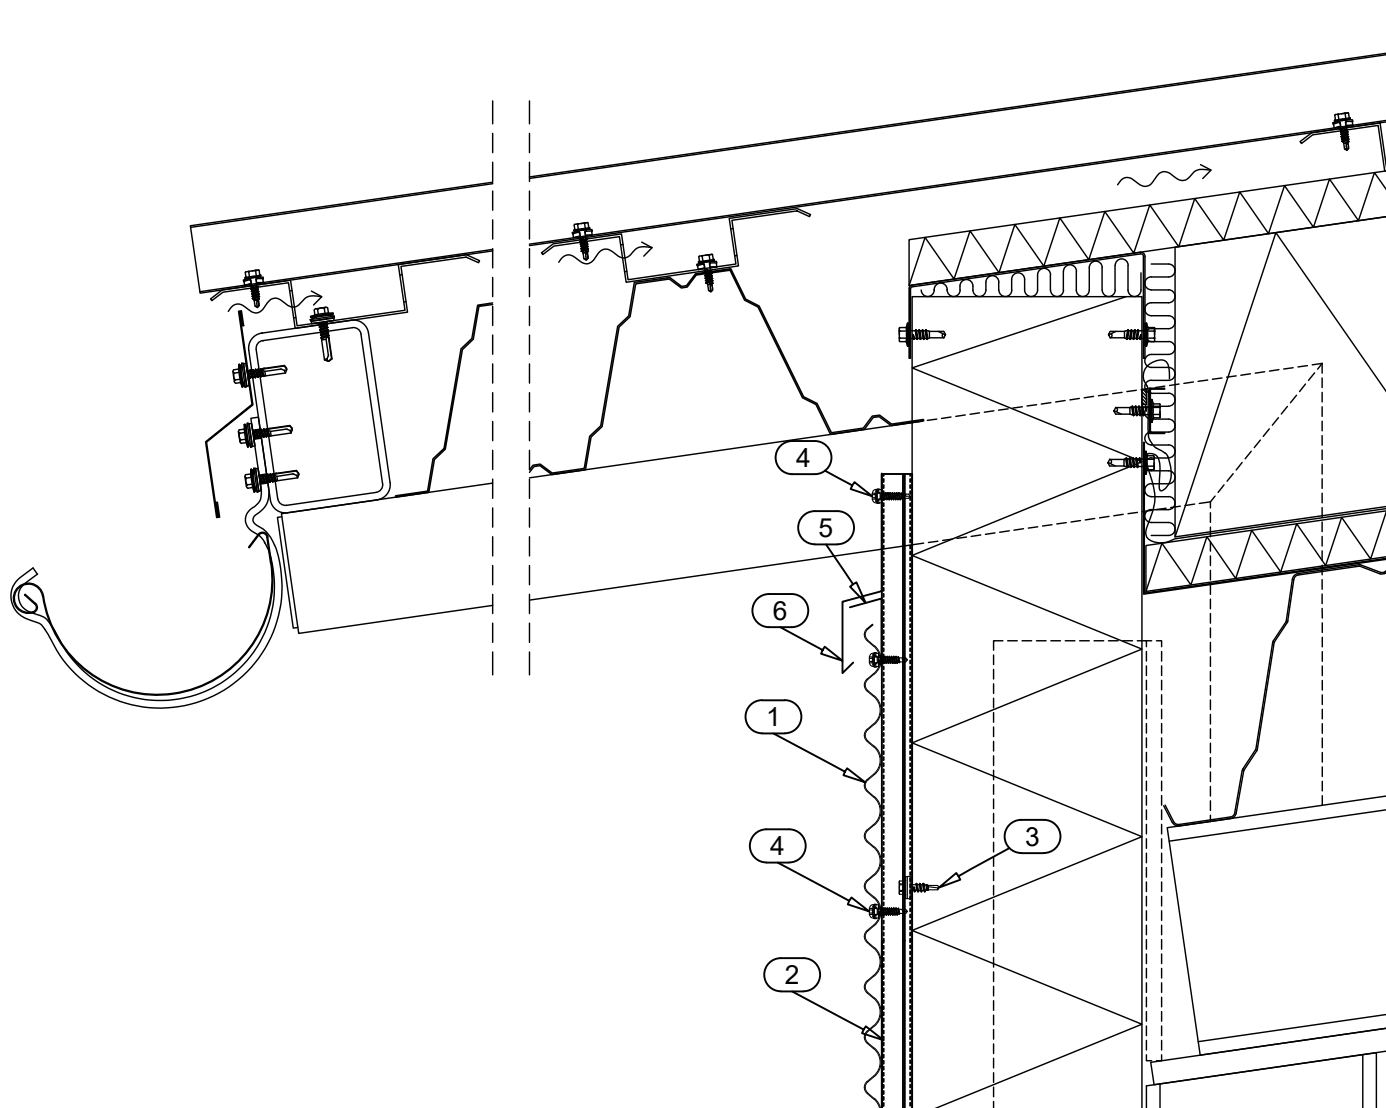

- ☐ 1. DESIGN PROFILE
- ☐ 2. SUPPORT STUD CA1SS1
- ☐ 3. SCREW S3H55022L02S4B
- ☐ 4. SCREW S3R48022D02A0B
- ☐ 5. STORM FLASHING CA1ST1X
- ☐ 6. EAVES FLASHING CA1E1X
- ☒ DELIVERY OF RUUKKI

Date	12.08.2011	Rev. date	14.09.2023	Work nr.	Drw. nr.	Rev.
Drawn by	Ruukki	Rev.	A		DPDF-11	4
Scale	1:5	Building			File nr.	


Copyright © Rautaruukki Corporation. Allowed only for designs with Ruukki's products

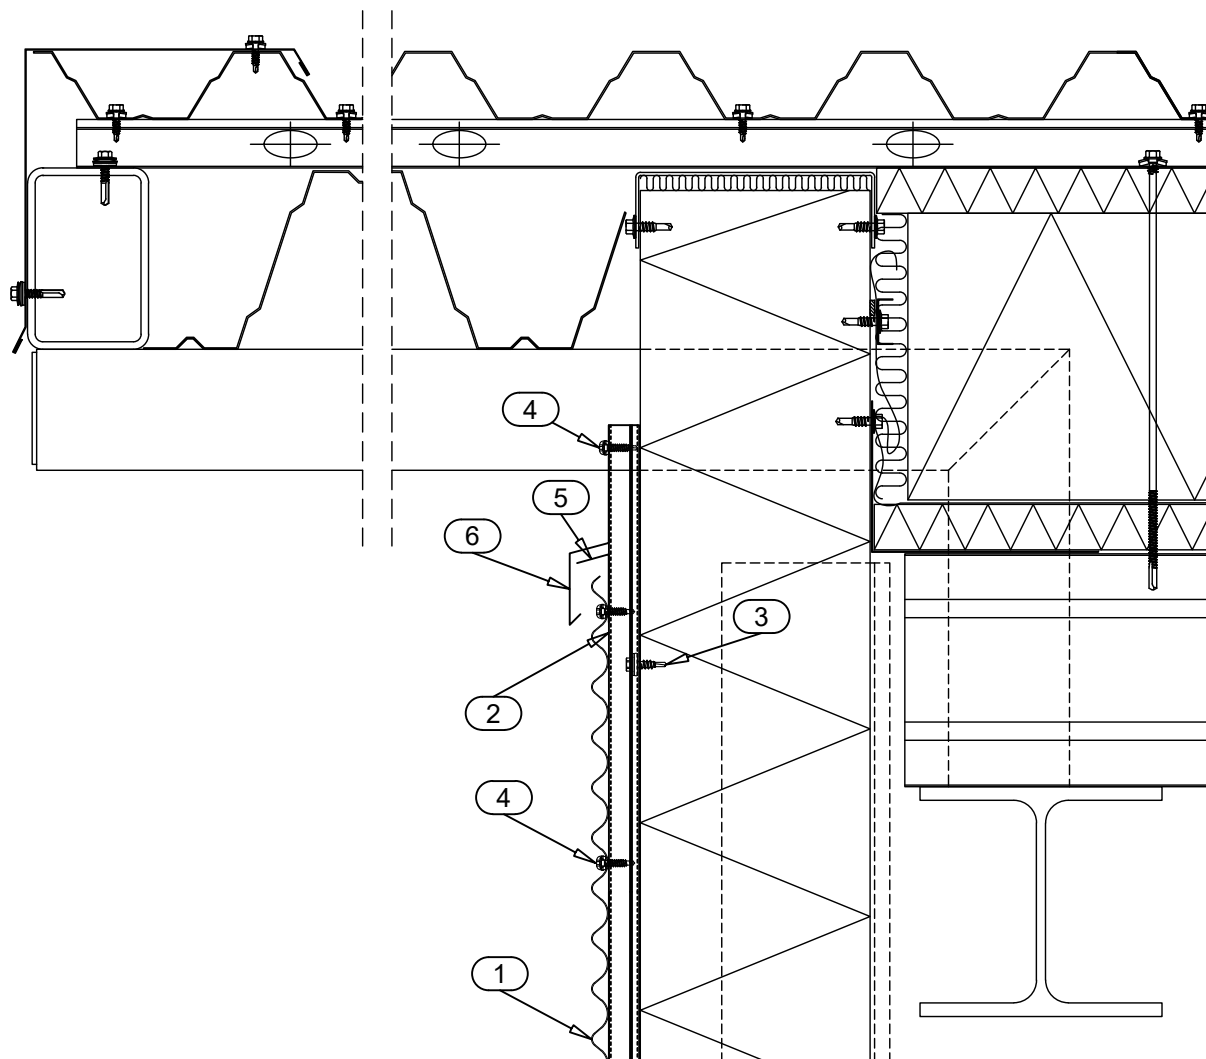

- ☐ 1. DESIGN PROFILE
- ☐ 2. SUPPORT STUD CA1SS1
- ☐ 3. SCREW S3H55022L02S4B
- ☐ 4. SCREW S3R48022D02A0B
- ☐ 5. STORM FLASHING CA1ST1X
- ☐ 6. EAVES FLASHING CA1E1X
- ☒ DELIVERY OF RUUKKI

Date	12.08.2011	Rev. date	24.10.2022	Work nr.	Drw. nr.	Rev.
Drawn by	Ruukki	Rev.	A		DPDF-12	3
Scale	1:2.5	Building			File nr.	

Copyright © Rautaruukki Corporation. Allowed only for designs with Ruukki's products

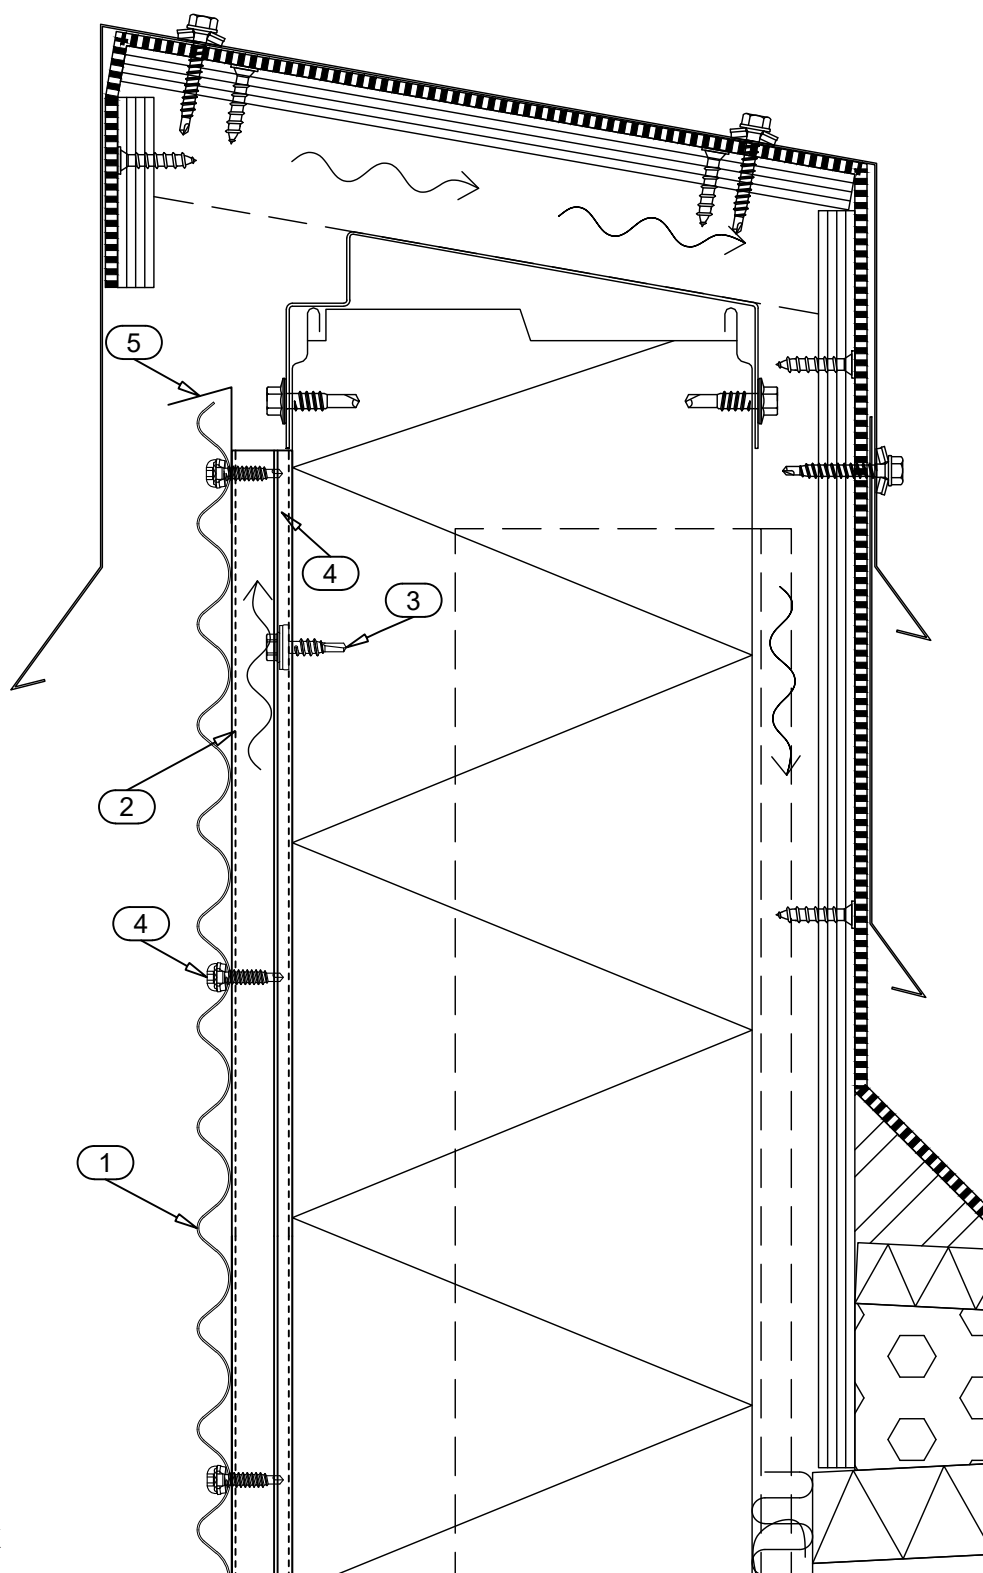

- ☐ 1. DESIGN PROFILE
- ☐ 2. SUPPORT STUD CA1SS1
- ☐ 3. SCREW S3H55022L02S4B
- ☐ 4. SCREW S3R48022D02A0B
- ☐ 5. STORM FLASHING CA1ST1X

☒ DELIVERY OF RUUKKI