

Drw. nr.	Contents of drawing	Date	Rev.	Rev. date
DPDF-101	Plinth, vertical section	12.08.2011	3	24.10.2022
DPDF-102	Horizontal joint, vertical section	12.08.2011	3	24.10.2022
DPDF-103	Vertical joint, horizontal section	12.08.2011	3	24.10.2022
DPDF-104	External corner, horizontal section	12.08.2011	3	24.10.2022
DPDF-105	Internal corner, horizontal section	12.08.2011	3	24.10.2022
DPDF-106	Edges of window, vertical section	12.08.2011	3	24.10.2022
DPDF-107	Vertical edge of window, horizontal section	12.08.2011	4	14.09.2023
DPDF-108	Upper edge of door, vertical section	12.08.2011	3	24.10.2022
DPDF-109	Vertical edge of door, horizontal section	12.08.2011	4	14.09.2023
DPDF-110	Side eaves, vertical section	12.08.2011	4	14.09.2023
DPDF-111	Gable eaves, vertical section	12.08.2011	4	14.09.2023
DPDF-112	Short eaves, vertical section	12.08.2011	3	24.10.2022

City sector		Block	Site/Reg. nr.	File nr.	
Building type				Drawing type	
Building, Name and address				Nr.	
				Contents of drawing	
				Design profiles Base detail drawings Vertical installation	
				Scale	
Date		Designer		Work nr.	Work nr.
12.08.2011		Ruukki			
Drawn by		Checked		Drw. nr.	
				Rev.	



Contents of drawing


Design profiles

Plinth

Vertical section

Date	12.08.2011	Rev. date	24.10.2022	Work nr.	Drw. nr.	Rev.
Drawn by	Ruukki	Rev.	A		DPDF-101	3
Scale	1:2.5	Building			File nr.	

Copyright © Rautaruukki Corporation. Allowed only for designs with Ruukki's products

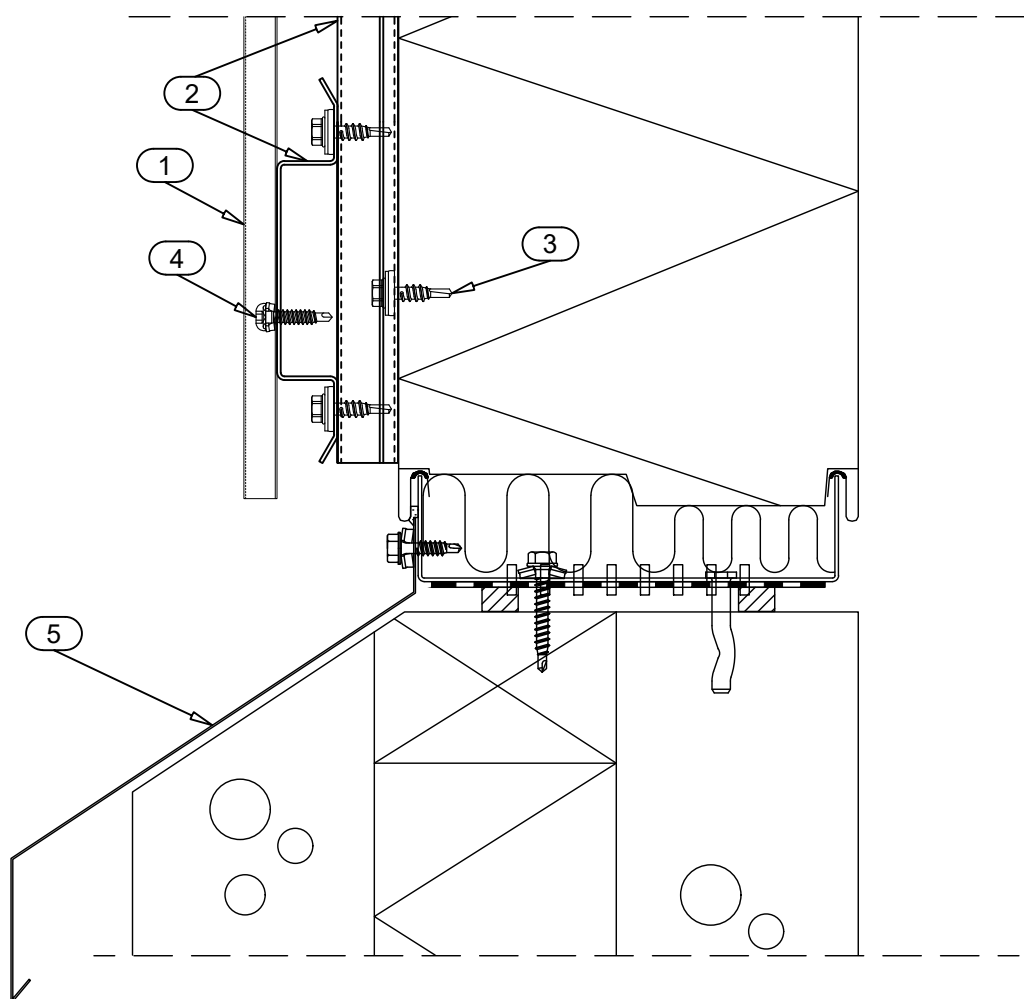

- ☐ 1. DESIGN PROFILE
- ☐ 2. SUPPORT STUD CA1SS1
- ☐ 3. SCREW S3H55022L02S4B
- ☐ 4. SCREW S3R48022D02A0B
- ☐ 5. PLINTH FLASHING

☒ DELIVERY OF RUUKKI



Contents of drawing


Design profiles

Horizontal joint

Vertical section

Date	12.08.2011	Rev. date	24.10.2022	Work nr.	Drw. nr.	Rev.
Drawn by	Ruukki	Rev.	A		DPDF-102	3
Scale	1:2.5	Building			File nr.	

Copyright © Rautaruukki Corporation. Allowed only for designs with Ruukki's products

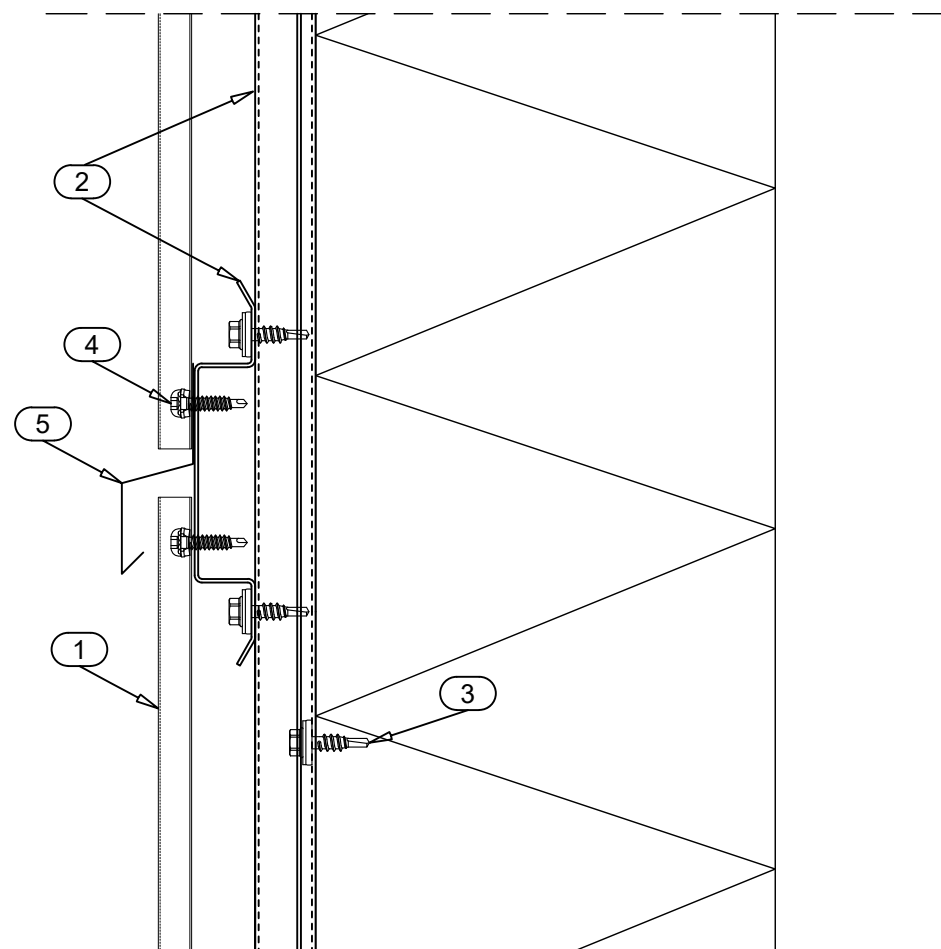

- ☐ 1. DESIGN PROFILE
- ☐ 2. SUPPORT STUD CA1SS1
- ☐ 3. SCREW S3H55022L02S4B
- ☐ 4. SCREW S3R48022D02A0B
- ☐ 5. SILL FLASHING CA1S1X

☒ DELIVERY OF RUUKKI



Contents of drawing


Design profiles

Vertical joint

Horizontal section

Date	12.08.2011	Rev. date	24.10.2022	Work nr.	Drw. nr.	Rev.
Drawn by	Ruukki	Rev.	A		DPDF-103	3
Scale	1:2.5	Building			File nr.	

Copyright © Rautaruukki Corporation. Allowed only for designs with Ruukki's products

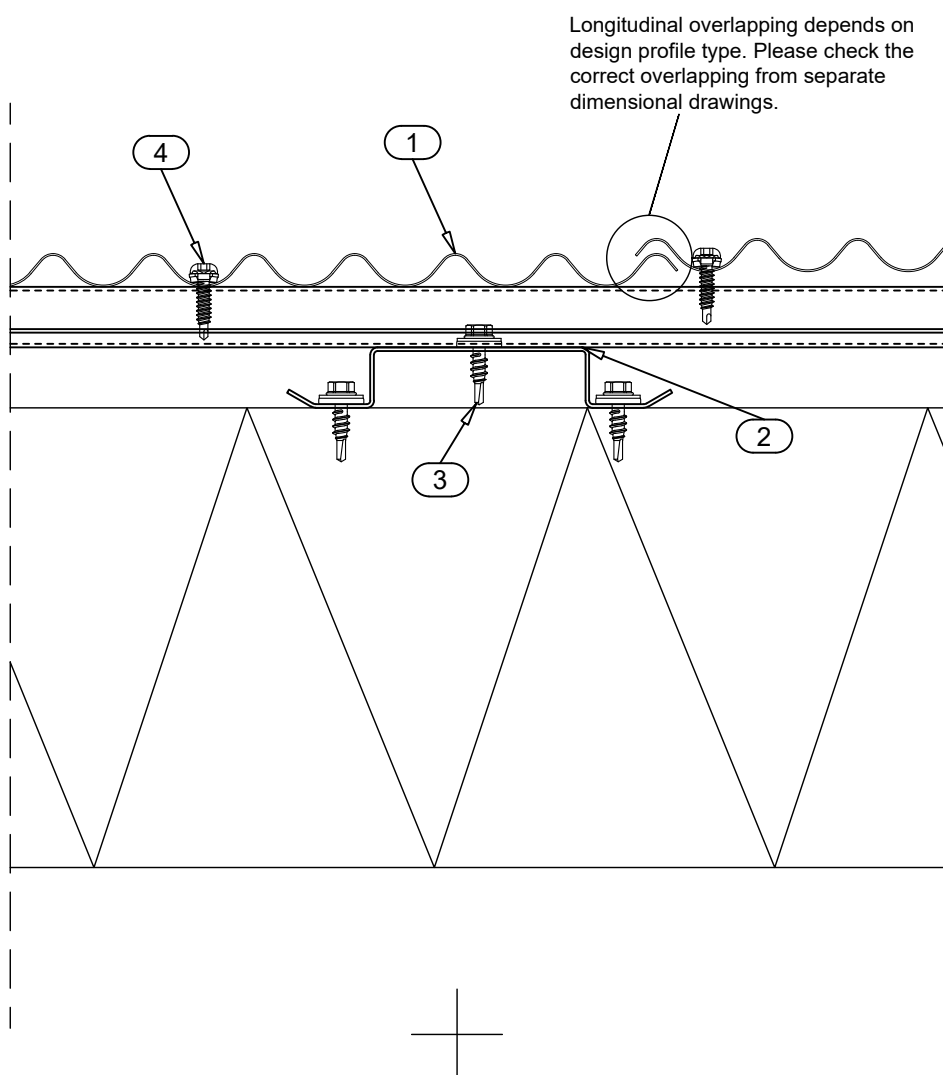

- ☐ 1. DESIGN PROFILE
- ☐ 2. SUPPORT STUD CA1SS1
- ☐ 3. SCREW S3H55022L02S4B
- ☐ 4. SCREW S3R48022D02A0B

☒ DELIVERY OF RUUKKI



Contents of drawing

Design profiles

External corner

Horizontal section

Date 12.08.2011

Rev. date 24.10.2022

Work nr.

Drw. nr.

Rev.

Drawn by Ruukki

Rev. A

DPDF-104


3

Scale 1:5

Building

File nr.


Copyright © Rautaruukki Corporation. Allowed only for designs with Ruukki's products

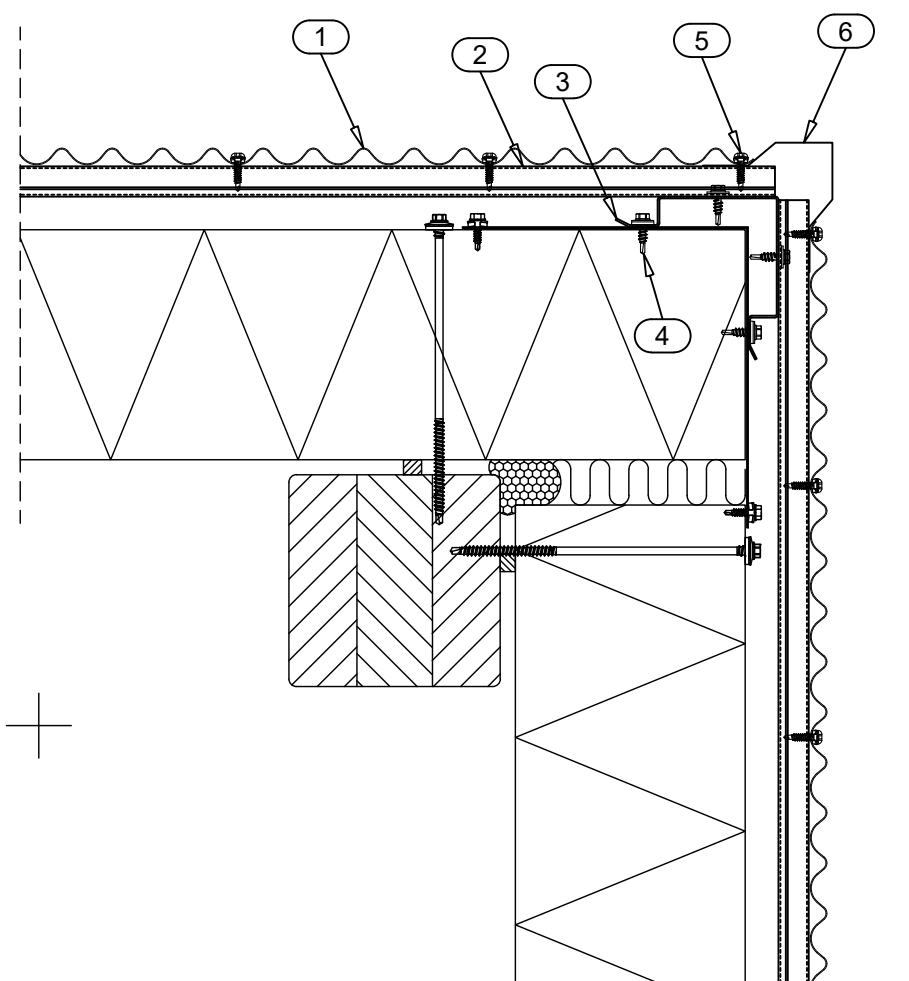

- ☐ 1. DESIGN PROFILE
- ☐ 2. SUPPORT STUD CA1SS1
- ☐ 3. SUPPORT STUD CORNER CA1SSC1
- ☐ 4. SCREW S3H55022L02S4B
- ☐ 5. SCREW S3R48022D02A0B
- ☐ 6. EXTERNAL CORNER FLASHING CA1EC11X
- ☒ DELIVERY OF RUUKKI

Date	12.08.2011	Rev. date	24.10.2022	Work nr.	Drw. nr.	Rev.
Drawn by	Ruukki	Rev.	A		DPDF-105	3
Scale	1:5	Building			File nr.	

Copyright © Rautaruukki Corporation. Allowed only for designs with Ruukki's products

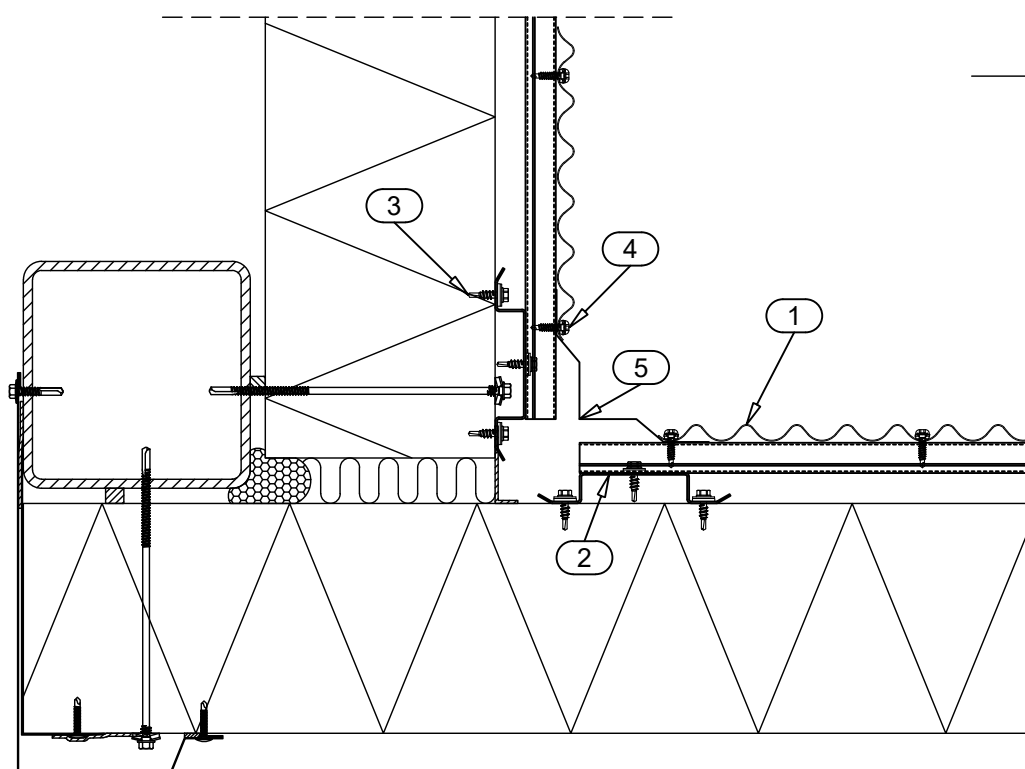


- ☐ 1. DESIGN PROFILE
- ☐ 2. SUPPORT STUD CA1SS1
- ☐ 3. SCREW S3H55022L02S4B
- ☐ 4. SCREW S3R48022D02A0B
- ☐ 5. INTERNAL CORNER FLASHING CA1IC5X

☒ DELIVERY OF RUUKKI

Date	12.08.2011	Rev. date	24.10.2022	Work nr.	Drw. nr.	Rev.
Drawn by	Ruukki	Rev.	A		DPDF-106	3
Scale	1:5	Building			File nr.	


Copyright © Rautaruukki Corporation. Allowed only for designs with Ruukki's products

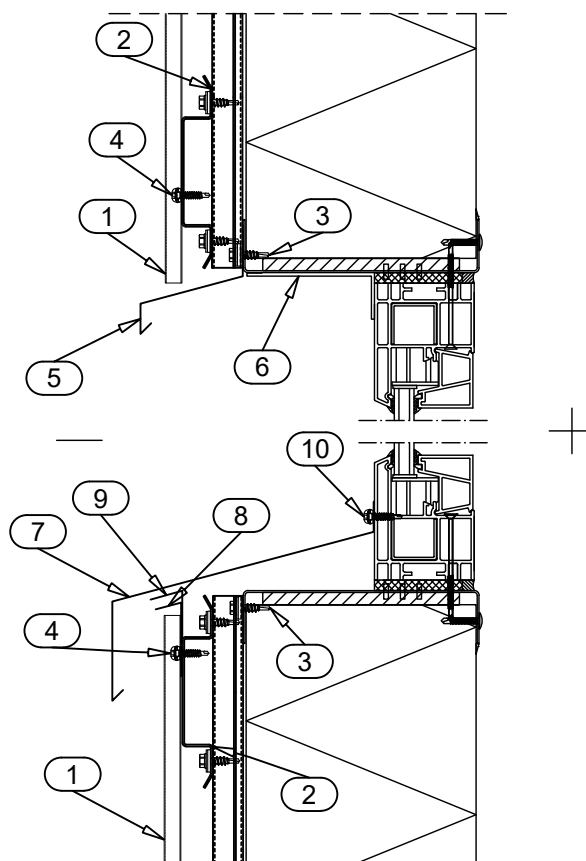

- ☐ 1. DESIGN PROFILE
- ☐ 2. SUPPORT STUD CA1SS1
- ☐ 3. SCREW S3H55022L02S4B
- ☐ 4. SCREW S3R48022D02A0B
- ☐ 5. SILL FLASHING CA1S1X
- ☐ 6. COVER FLASHING CA1C10X
- ☐ 7. SILL FLASHING CA1S1X
- ☐ 8. STORM FLASHING CA1ST1X
- ☐ 9. SUPPORT FLASHING CA1SU1X
- ☐ 10. SCREW S3R48022D02A0B
- ☒ DELIVERY OF RUUKKI

Date	12.08.2011	Rev. date	14.09.2023	Work nr.	Drw. nr.	Rev.
Drawn by	Ruukki	Rev.	A		DPDF-107	4
Scale	1:2.5	Building			File nr.	

Copyright © Rautaruukki Corporation. Allowed only for designs with Ruukki's products

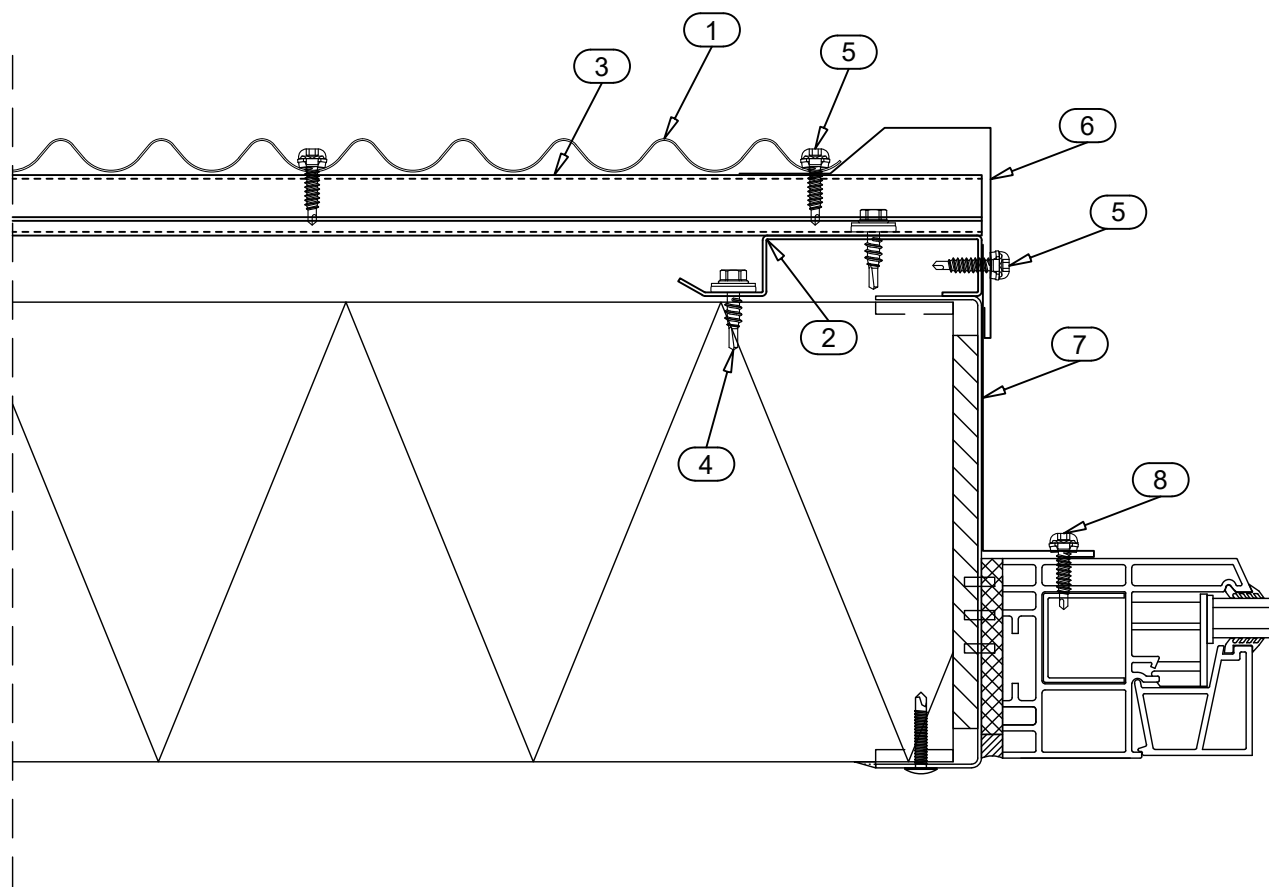


- ☐ 1. DESIGN PROFILE
- ☐ 2. SUPPORT STUD CA1RS1
- ☐ 3. SUPPORT STUD CA1SS1
- ☐ 4. SCREW S3H55022L02S4B
- ☐ 5. SCREW S3R48022D02A0B
- ☐ 6. COVER FLASHING CA1C7X
- ☐ 7. COVER FLASHING CA1C12X
- ☐ 8. SCREW S3R48022D02A0B
- ☒ DELIVERY OF RUUKKI



Date	12.08.2011	Rev. date	24.10.2022	Work nr.	Drw. nr.	Rev.
Drawn by	Ruukki	Rev.	A		DPDF-108	3
Scale	1:2.5	Building			File nr.	

Copyright © Rautaruukki Corporation. Allowed only for designs with Ruukki's products

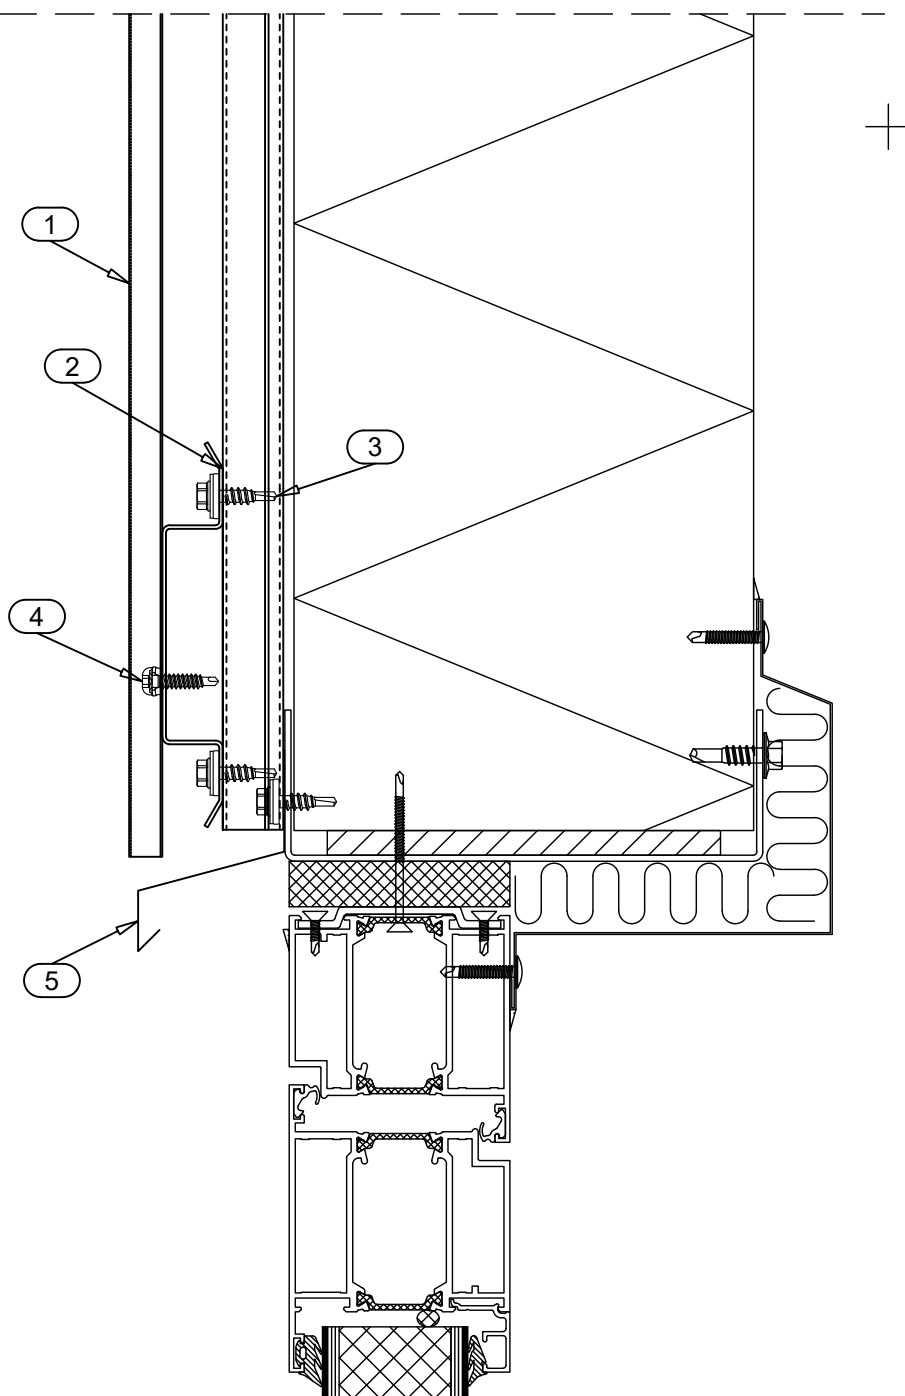


- ☐ 1. DESIGN PROFILE
- ☐ 2. SUPPORT STUD CA1SS1
- ☐ 3. SCREW S3H55022L02S4B
- ☐ 4. SCREW S3R48022D02A0B
- ☐ 5. SILL FLASHING CA1S1X

☒ DELIVERY OF RUUKKI

Date	12.08.2011	Rev. date	14.09.2023	Work nr.	Drw. nr.	Rev.
Drawn by	Ruukki	Rev.	A		DPDF-109	4
Scale	1:2.5	Building			File nr.	

Copyright © Rautaruukki Corporation. Allowed only for designs with Ruukki's products

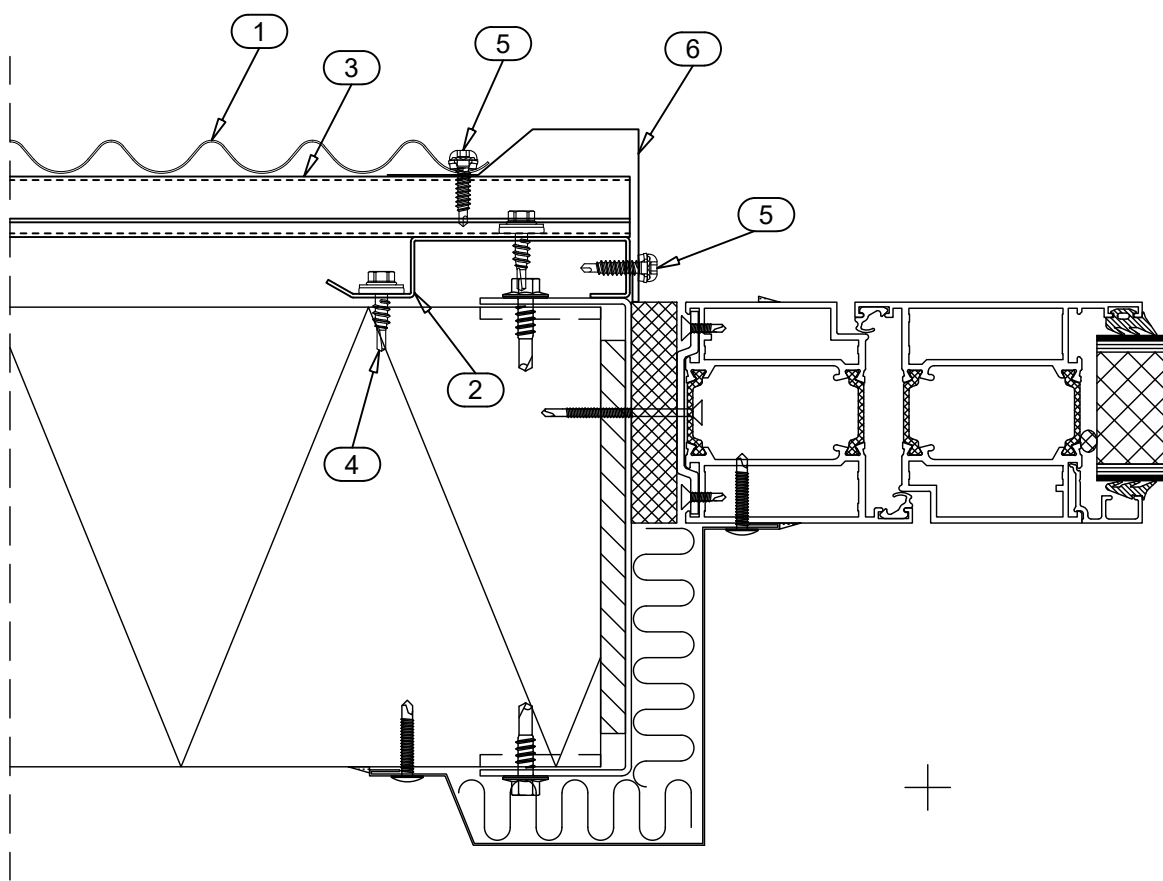


- ☐ 1. DESIGN PROFILE
- ☐ 2. SUPPORT STUD CA1RS1
- ☐ 3. SUPPORT STUD CA1SS1
- ☐ 4. SCREW S3H55022L02S4B
- ☐ 5. SCREW S3R48022D02A0B
- ☐ 6. COVER FLASHING CA1C3X

☒ DELIVERY OF RUUKKI

Date	12.08.2011	Rev. date	14.09.2023	Work nr.	Drw. nr.	Rev.
Drawn by	Ruukki	Rev.	A		DPDF-110	4
Scale	1:5	Building			File nr.	


Copyright © Rautaruukki Corporation. Allowed only for designs with Ruukki's products

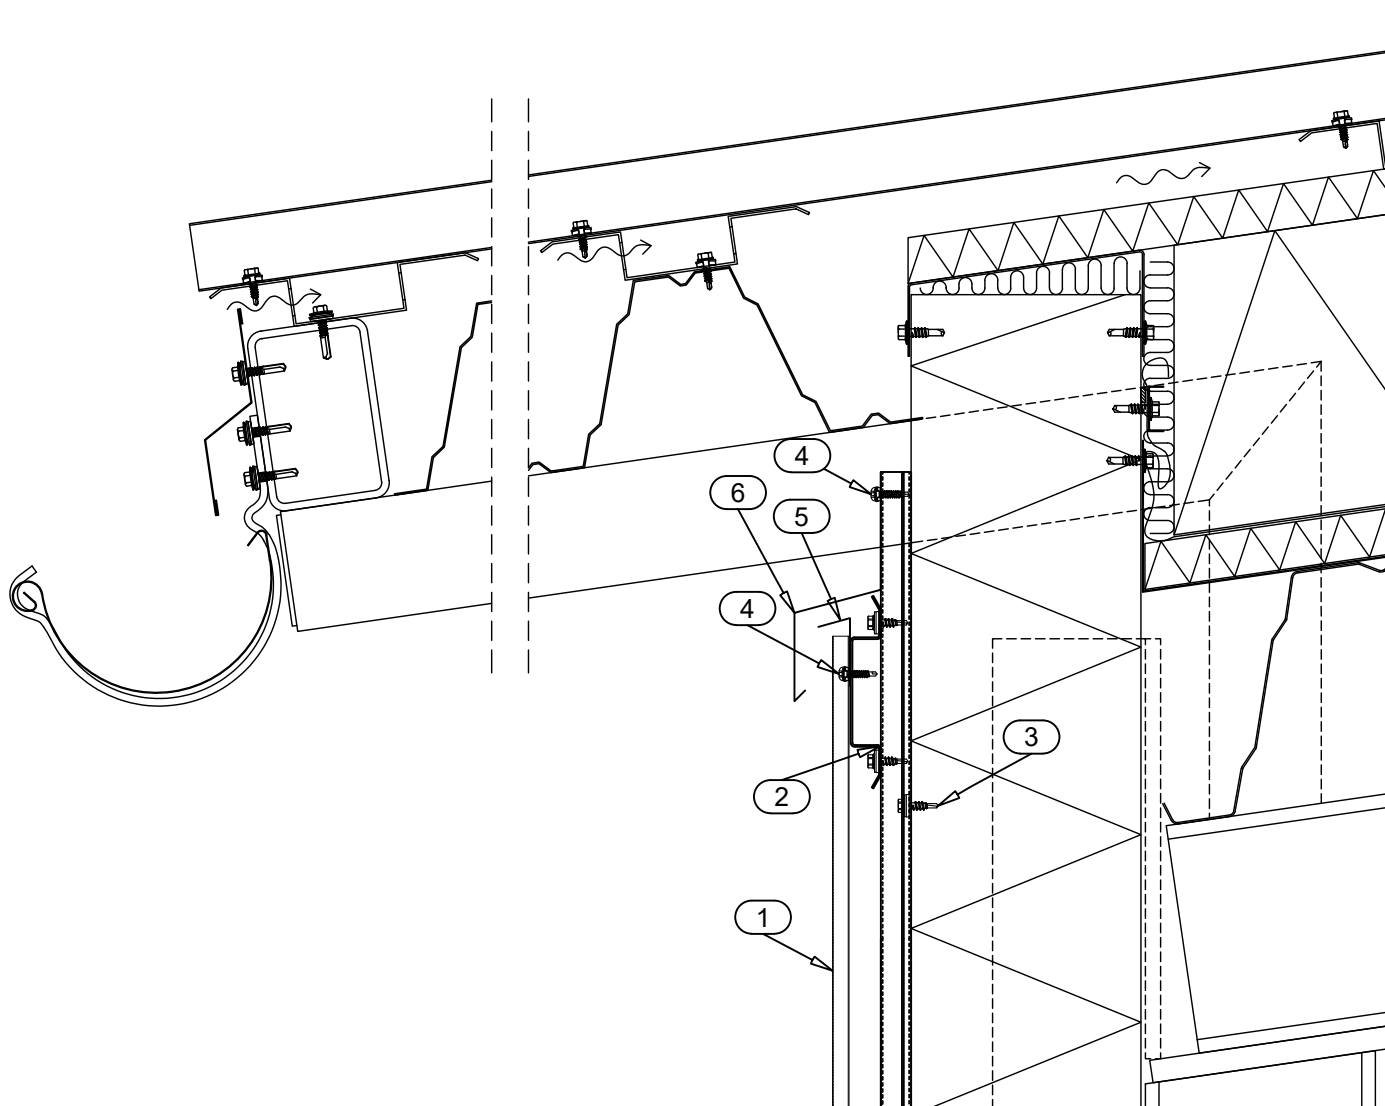

- ☐ 1. DESIGN PROFILE
- ☐ 2. SUPPORT STUD CA1SS1
- ☐ 3. SCREW S3H55022L02S4B
- ☐ 4. SCREW S3R48022D02A0B
- ☐ 5. STORM FLASHING CA1ST1X
- ☐ 6. EAVES FLASHING CA1E1X
- ☒ DELIVERY OF RUUKKI

Date	12.08.2011	Rev. date	14.09.2023	Work nr.	Drw. nr.	Rev.
Drawn by	Ruukki	Rev.	A		DPDF-111	4
Scale	1:5	Building			File nr.	


Copyright © Rautaruukki Corporation. Allowed only for designs with Ruukki's products

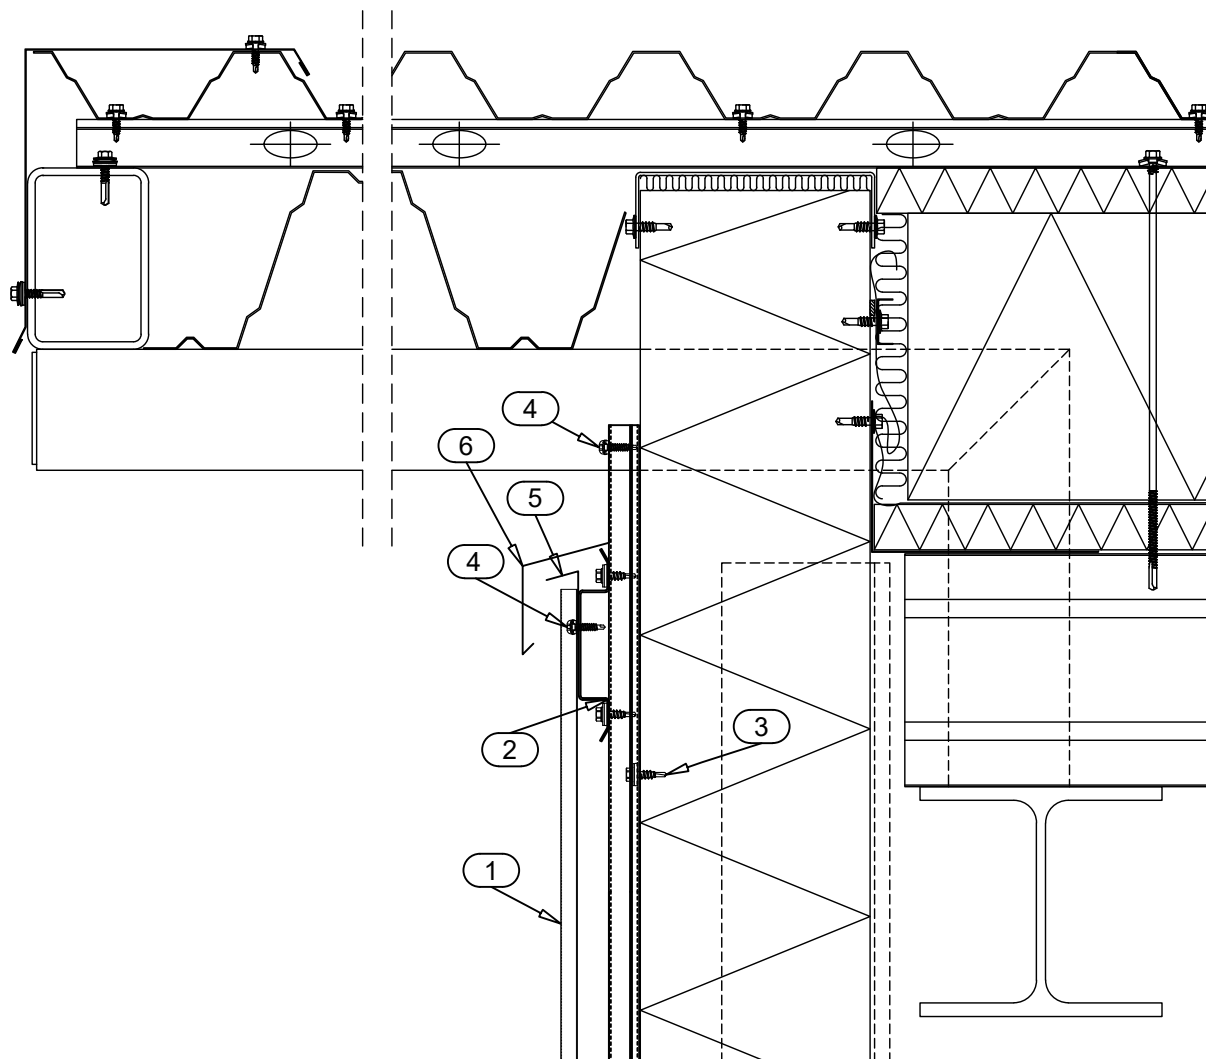

- ☐ 1. DESIGN PROFILE
- ☐ 2. SUPPORT STUD CA1SS1
- ☐ 3. SCREW S3H55022L02S4B
- ☐ 4. SCREW S3R48022D02A0B
- ☐ 5. STORM FLASHING CA1ST1X
- ☐ 6. EAVES FLASHING CA1E1X
- ☒ DELIVERY OF RUUKKI

Date	12.08.2011	Rev. date	24.10.2022	Work nr.	Drw. nr.	Rev.
Drawn by	Ruukki	Rev.	A		DPDF-112	3
Scale	1:2.5	Building			File nr.	

Copyright © Rautaruukki Corporation. Allowed only for designs with Ruukki's products

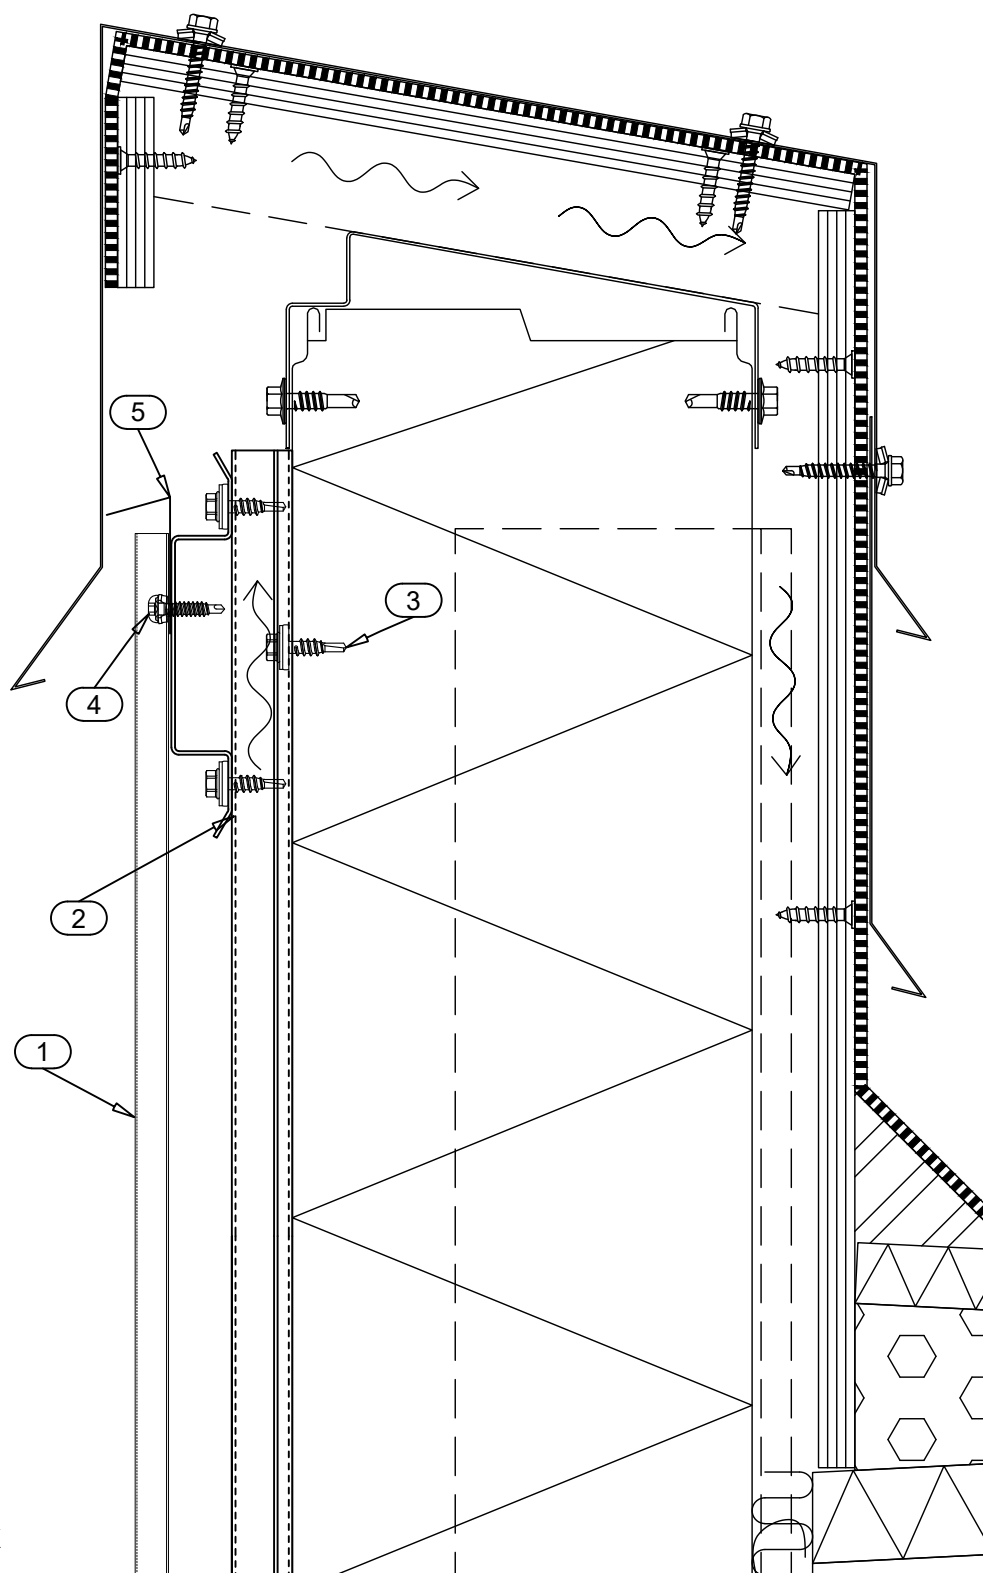

- ☐ 1. DESIGN PROFILE
- ☐ 2. SUPPORT STUD CA1SS1
- ☐ 3. SCREW S3H55022L02S4B
- ☐ 4. SCREW S3R48022D02A0B
- ☐ 5. STORM FLASHING CA1ST1X

☒ DELIVERY OF RUUKKI