


Drw. nr.	Contents of drawing	Date	Rev.	Rev. date
S1000DT01	Plinth, vertical section	22.11.2019	a	-
S1000DT02	Horizontal joint, vertical section	22.11.2019	a	-
S1000DT03	Vertical joint and mid panel, horizontal section	22.11.2019	a	-
S1000DT04	External corner, horizontal section	22.11.2019	b	18.12.2019
S1000DT05	Internal corner, horizontal section	22.11.2019	a	-
S1000DT06	Edges of window, vertical section	22.11.2019	c	26.08.2024
S1000DT07	Vertical edge of window, horizontal section	22.11.2019	a	-
S1000DT08	Upper edge of door, vertical section	22.11.2019	b	11.04.2024
S1000DT09	Vertical edge of door, horizontal section	22.11.2019	a	-
S1000DT10	Short eaves, vertical section	22.11.2019	a	-

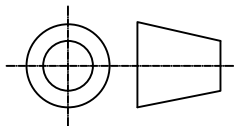

City sector	Block	Site/Reg. nr.	File nr.			
Building type			Drawing type			Nr.
Building, Name and address			Contents of drawing Primo Skyline 1000 Base detail drawings			Scale
						
Date 22.11.2019	Designer Ruukki		Work nr.	Work nr.	Drw. nr.	Rev.
Drawn by	Checked					

RUUKKI



Contents of drawing


Primo Skyline 1000

Plinth

Vertical section

Date	22.11.2019	Rev. date	-	Work nr.	Drw. nr.	Rev.
Drawn by	Ruukki	Rev.	P01		S1000DT01	a
Scale	1:2.5	Building			File nr.	


Copyright © Rautaruukki Corporation. Allowed only for designs with Ruukki's products

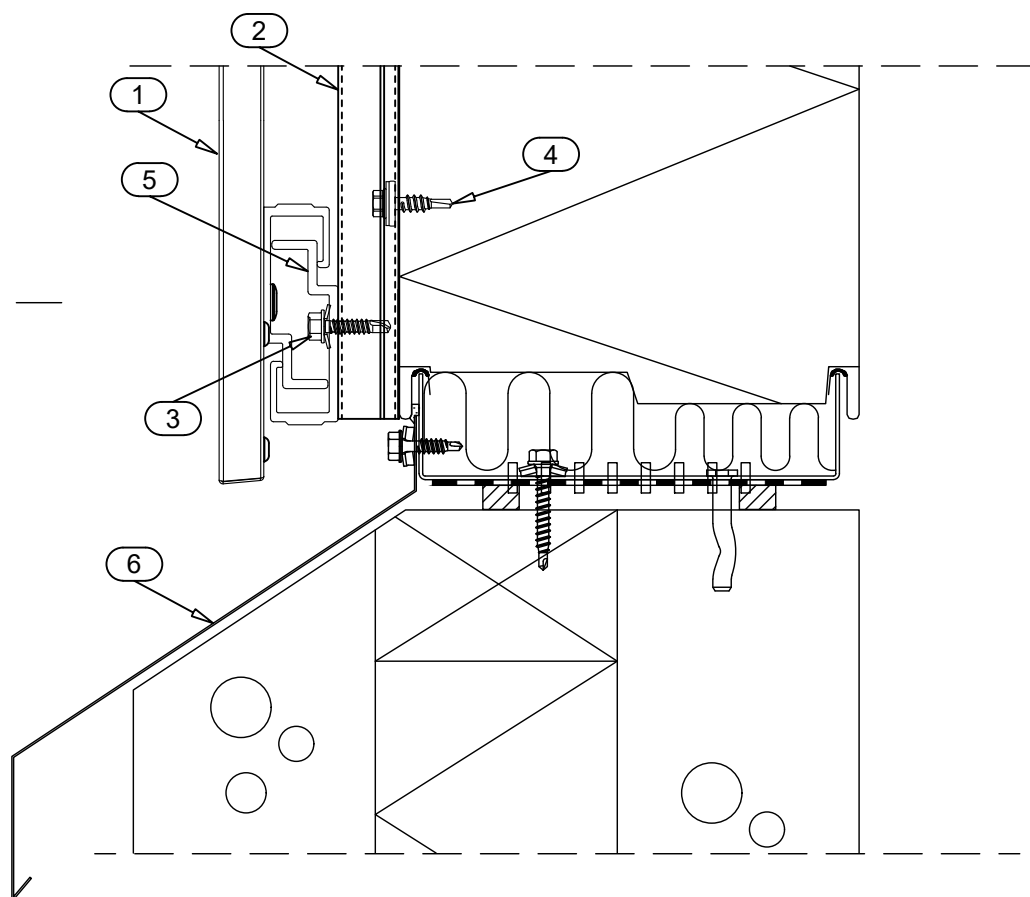

- ☐ 1. PRIMO SKYLINE 1000
- ☐ 2. SUPPORT STUD CA1SS1
- ☐ 3. SCREW S3H48022D02S4C
- ☐ 4. SCREW S3H55022L02S4B 100
- ☐ 5. SUPPORT BRACKET CA1APM
- ☐ 6. PLINTH FLASHING

☒ DELIVERY OF RUUKKI

RUUKKI

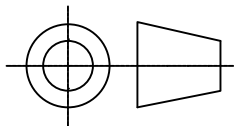

Contents of drawing


Primo Skyline 1000

Horizontal joint

Vertical section

Date	22.11.2019	Rev. date	-	Work nr.	Drw. nr.	Rev.
Drawn by	Ruukki	Rev.	P01		S1000DT02	a
Scale	1:5	Building			File nr.	


Copyright © Rautaruukki Corporation. Allowed only for designs with Ruukki's products

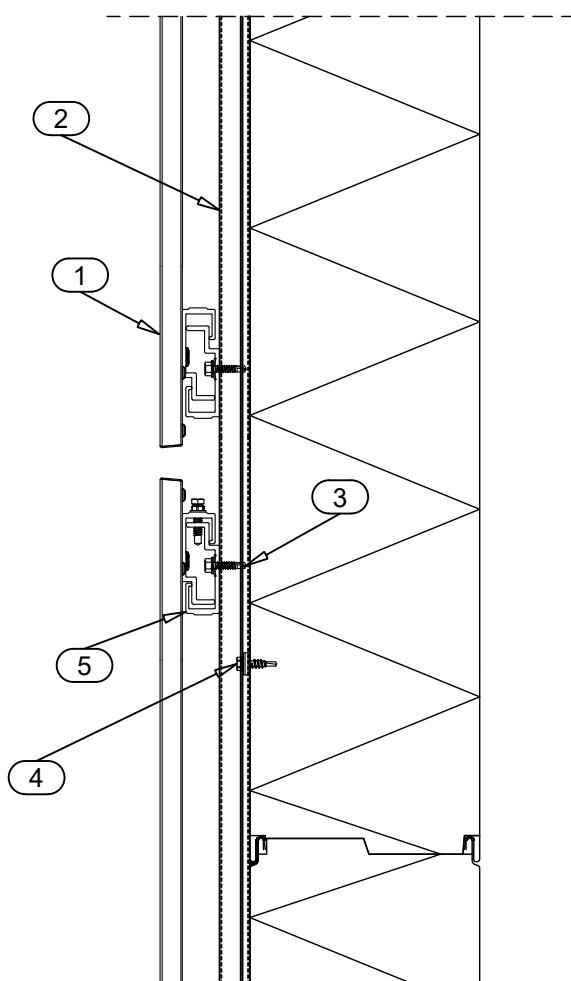

- ☐ 1. PRIMO SKYLINE 1000
- ☐ 2. SUPPORT STUD CA1SS1
- ☐ 3. SCREW S3H48022D02S4C
- ☐ 4. SCREW S3H55022L02S4B 100
- ☐ 5. SUPPORT BRACKET CA1APS

☒ DELIVERY OF RUUKKI

RUUKKI

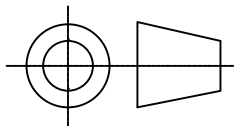

Contents of drawing


Primo Skyline 1000

Vertical joint and mid panel

Horizontal section

Date	22.11.2019	Rev. date	-	Work nr.	Drw. nr.	Rev.
Drawn by	Ruukki	Rev.	P01		S1000DT03	a
Scale	1:5	Building			File nr.	


Copyright © Rautaruukki Corporation. Allowed only for designs with Ruukki's products

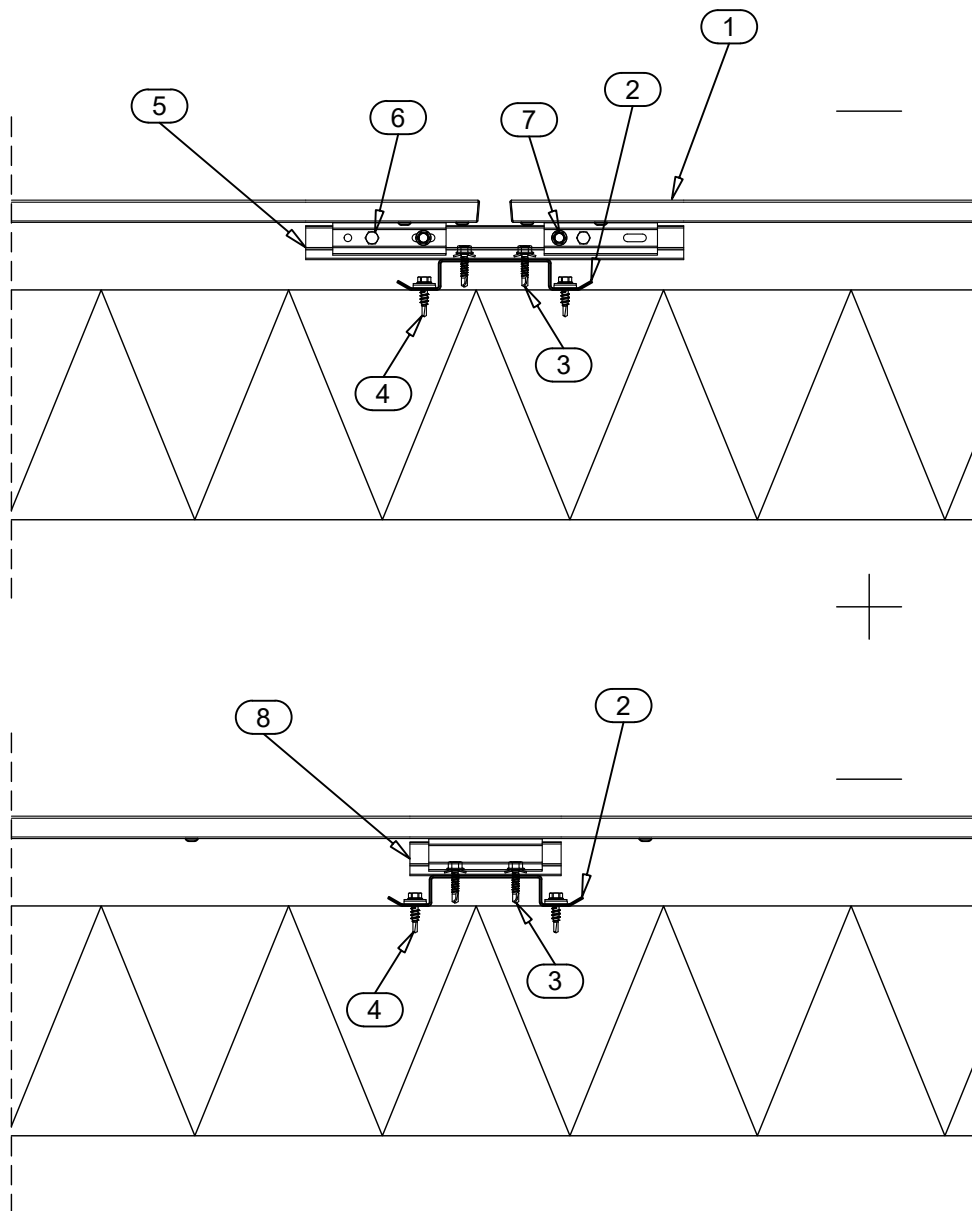

- ☐ 1. PRIMO SKYLINE 1000
- ☐ 2. SUPPORT STUD CA1SS1
- ☐ 3. SCREW S3H48022D02S4C
- ☐ 4. SCREW S3H55022L02S4B 100
- ☐ 5. SUPPORT BRACKET CA1APL
- ☐ 6. SET SCREW
- ☐ 7. FASTENING SCREW
- ☐ 8. SUPPORT BRACKET CA1APS

☒ DELIVERY OF RUUKKI

RUUKKI

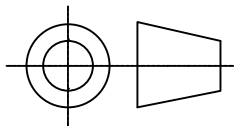

Contents of drawing

Primo Skyline 1000

External corner

Horizontal section

Date 22.11.2019

Rev. date 18.12.2019

Drawn by Ruukki

Rev. P01

Work nr.

Drw. nr.

Rev.

S1000DT04


b

Scale 1:5

Building

File nr.


Copyright © Rautaruukki Corporation. Allowed only for designs with Ruukki's products

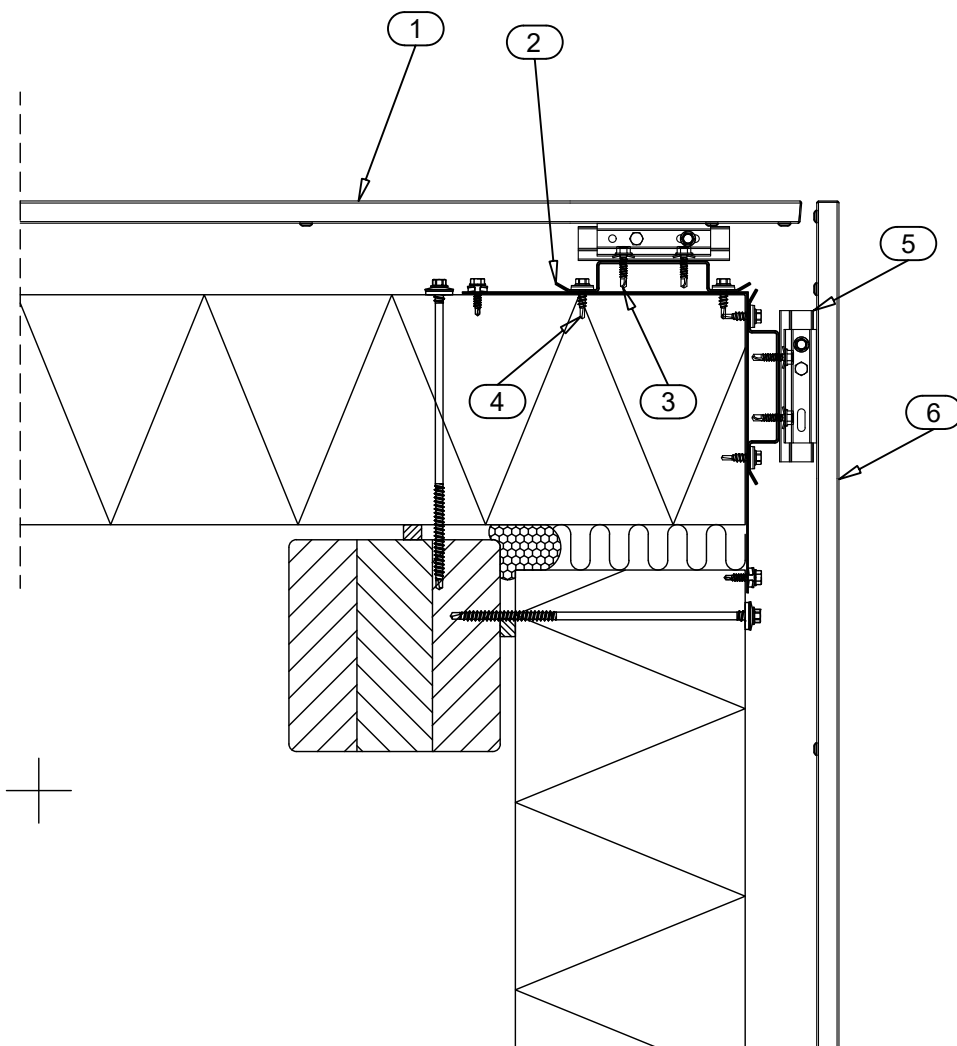

- ☐ 1. PRIMO SKYLINE 1000
- ☐ 2. SUPPORT STUD CA1SS1
- ☐ 3. SCREW S3H48022D02S4C
- ☐ 4. SCREW S3H55022L02S4B 100
- ☐ 5. SUPPORT BRACKET CA1APS
- ☐ 6. PRIMO SKYLINE 1000 CORNER RIGHT

☒ DELIVERY OF RUUKKI

RUUKKI

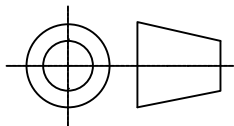

Contents of drawing


Primo Skyline 1000

Internal corner

Horizontal section

Date	22.11.2019	Rev. date	-	Work nr.		Drw. nr.		Rev.	
Drawn by	Ruukki	Rev.	P01			S1000DT05		a	
Scale	1:5	Building				File nr.			


Copyright © Rautaruukki Corporation. Allowed only for designs with Ruukki's products

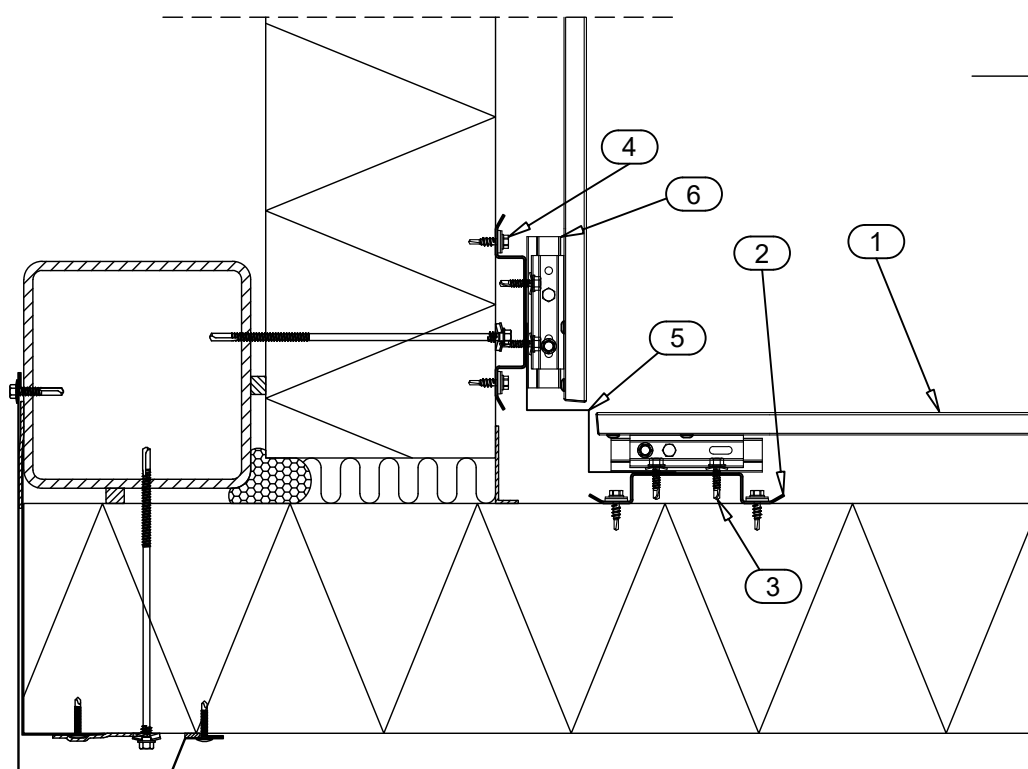

- ☐ 1. PRIMO SKYLINE 1000
- ☐ 2. SUPPORT STUD CA1SS1
- ☐ 3. SCREW S3H48022D02S4C
- ☐ 4. SCREW S3H55022L02S4B 100
- ☐ 5. INTERNAL CORNER FLASHING CA1IC1X
- ☐ 6. SUPPORT BRACKET CA1APS

☒ DELIVERY OF RUUKKI

RUUKKI

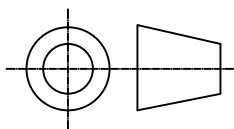

Contents of drawing

Primo Skyline 1000


Edges of window

Vertical section


Date	22.11.2019	Rev. date	26.08.2024	Work nr.	Drw. nr.	Rev.
Drawn by	Ruukki	Rev.	P01		S1000DT06	c
Scale	1:2.5	Building			File nr.	

Copyright © Rautaruukki Corporation. Allowed only for designs with Ruukki's products

- ☐ 1. PRIMO SKYLINE 1000
 - ☐ 2. SUPPORT STUD CA1SS1
 - ☐ 3. SCREW S3H48022D02S4C
 - ☐ 4. SCREW S3H55022L02S4B 100
 - ☐ 5. STARTING FILLET CA1SF9
 - ☐ 6. COVER FLASHING CA1C10X
 - ☐ 7. FIRE-PARTITIONING FLASHING
- *ACCORDING TO FIRE PROTECTION ENGINEER

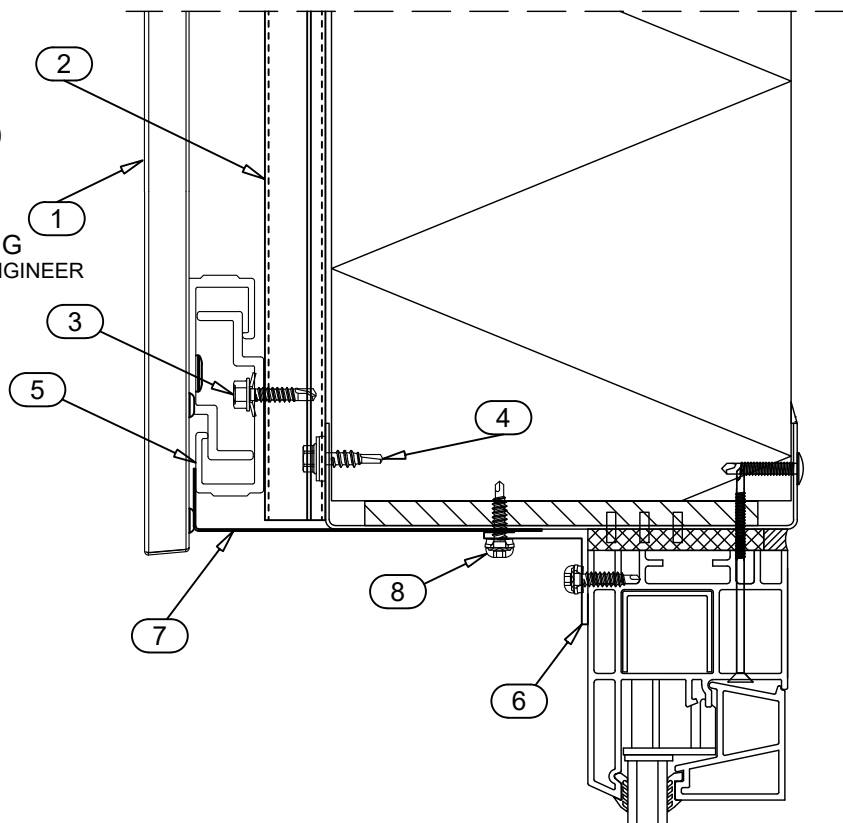


- ☐ 8. SCREW S3R48022D02A0B
- ☐ 9. STORM FLASHING CA1ST1X
- ☐ 10. SUPPORT FLASHING CA1SU1X
- ☐ 11. SILL FLASHING CA1S1X

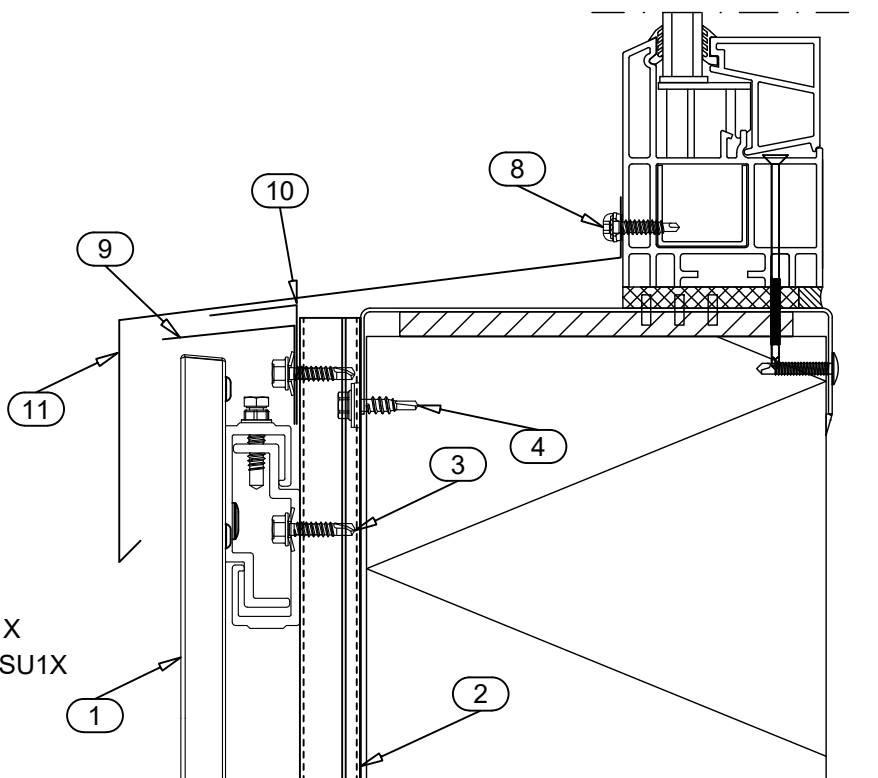

☒ DELIVERY OF RUUKKI

RUUKKI

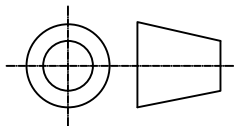

Contents of drawing

Primo Skyline 1000

Vertical edge of window

Horizontal section

Date 22.11.2019

Rev. date -

Work nr.

Drw. nr.

Rev.

Drawn by Ruukki

Rev. P01

S1000DT07


a

Scale 1:2.5

Building

File nr.


Copyright © Rautaruukki Corporation. Allowed only for designs with Ruukki's products

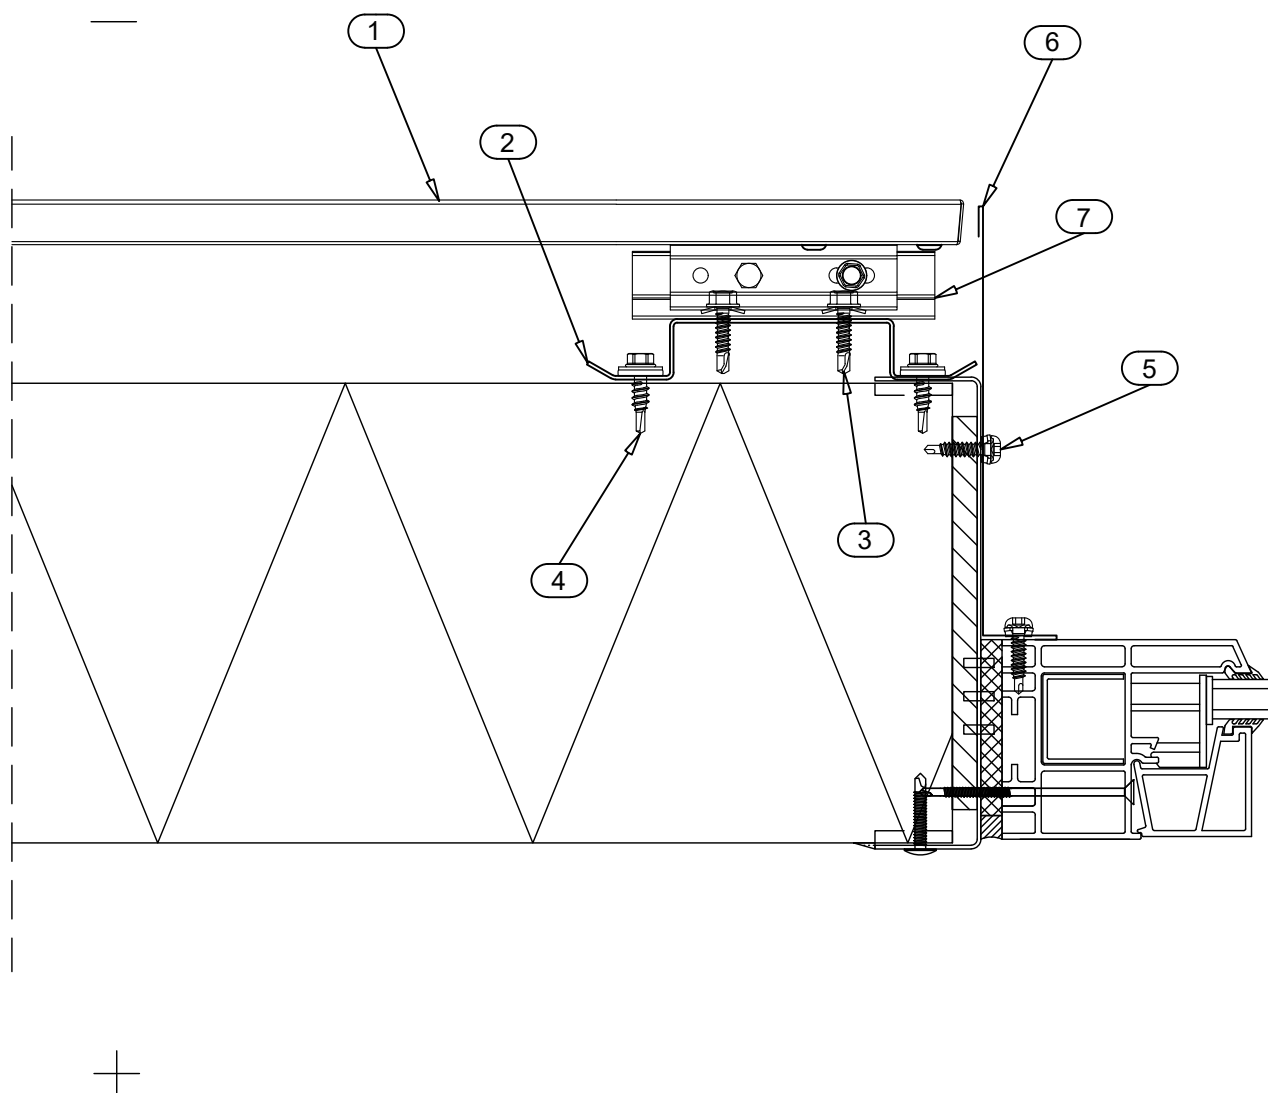

- ☐ 1. PRIMO SKYLINE 1000
- ☐ 2. SUPPORT STUD CA1SS1
- ☐ 3. SCREW S3H48022D02S4C
- ☐ 4. SCREW S3H55022L02S4B 100
- ☐ 5. SCREW S3R48022D02A0B 100
- ☐ 6. COVER FLASHING CA1C10X
- ☐ 7. SUPPORT BRACKET CA1APS

☒ DELIVERY OF RUUKKI

RUUKKI

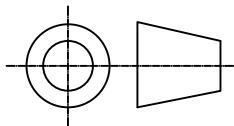

Contents of drawing


Primo Skyline 1000

Upper edge of door

Vertical section

Date	22.11.2019	Rev. date	11.04.2024	Work nr.	Drw. nr.	Rev.
Drawn by	Ruukki	Rev.	P01		S1000DT08	b
Scale	1:2.5	Building			File nr.	


Copyright © Rautaruukki Corporation. Allowed only for designs with Ruukki's products

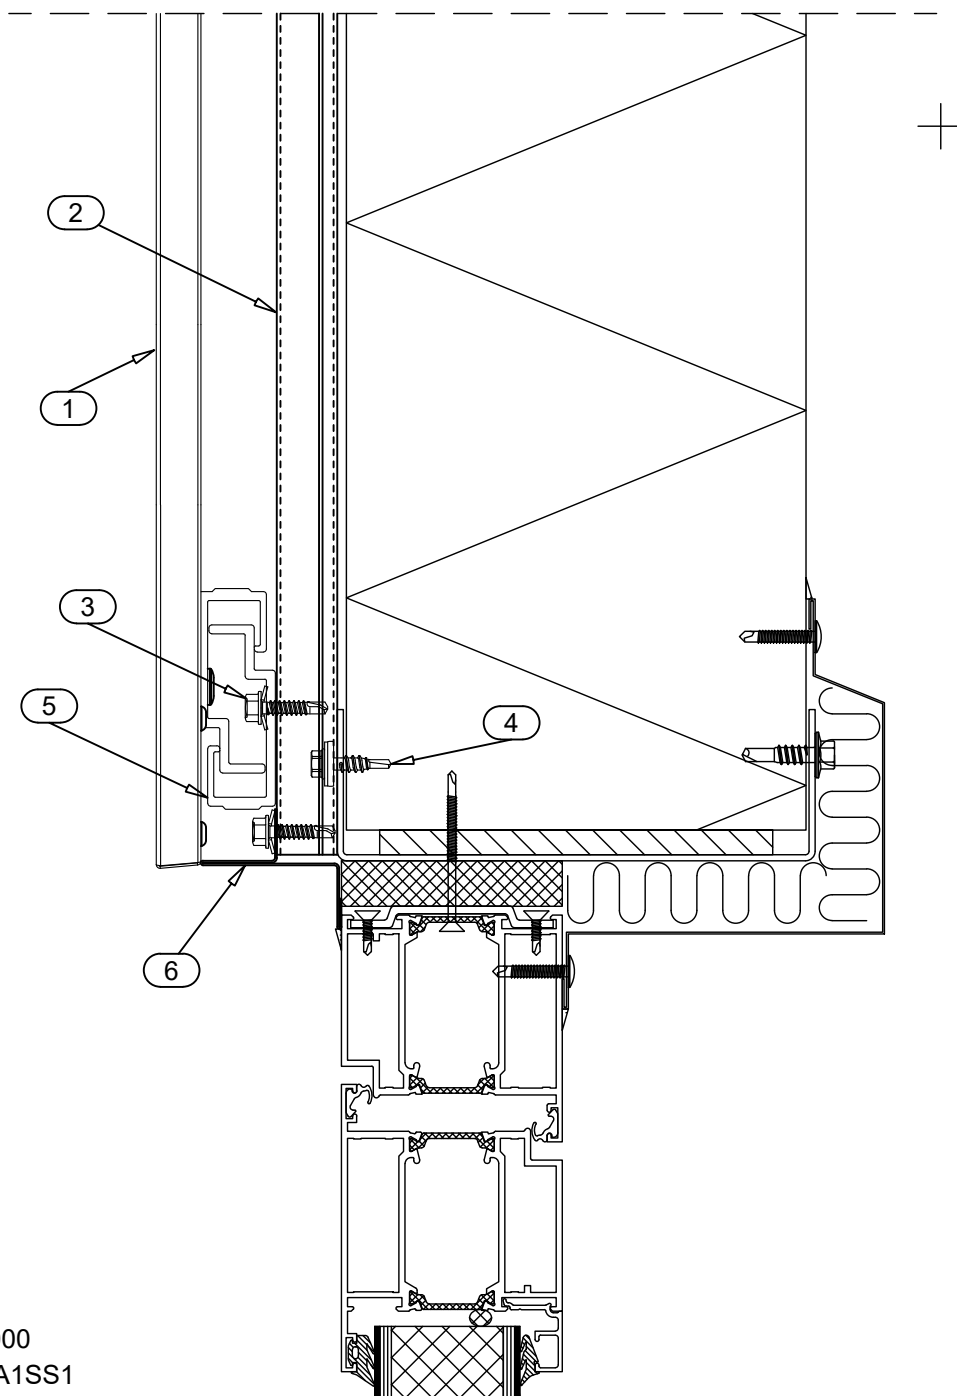

- ☐ 1. PRIMO SKYLINE 1000
- ☐ 2. SUPPORT STUD CA1SS1
- ☐ 3. SCREW S3H48022D02S4C
- ☐ 4. SCREW S3H55022L02S4B 100
- ☐ 5. SUPPORT BRACKET CA1APL
- ☐ 6. FIRE-PARTITIONING FLASHING

☒ DELIVERY OF RUUKKI

RUUKKI

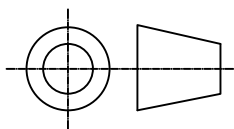

Contents of drawing


Primo Skyline 1000

Vertical edge of door

Horizontal section

Date	22.11.2019	Rev. date	-	Work nr.	Drw. nr.	Rev.
Drawn by	Ruukki	Rev.	P01		S1000DT9	a
Scale	1:2.5	Building			File nr.	


Copyright © Rautaruukki Corporation. Allowed only for designs with Ruukki's products

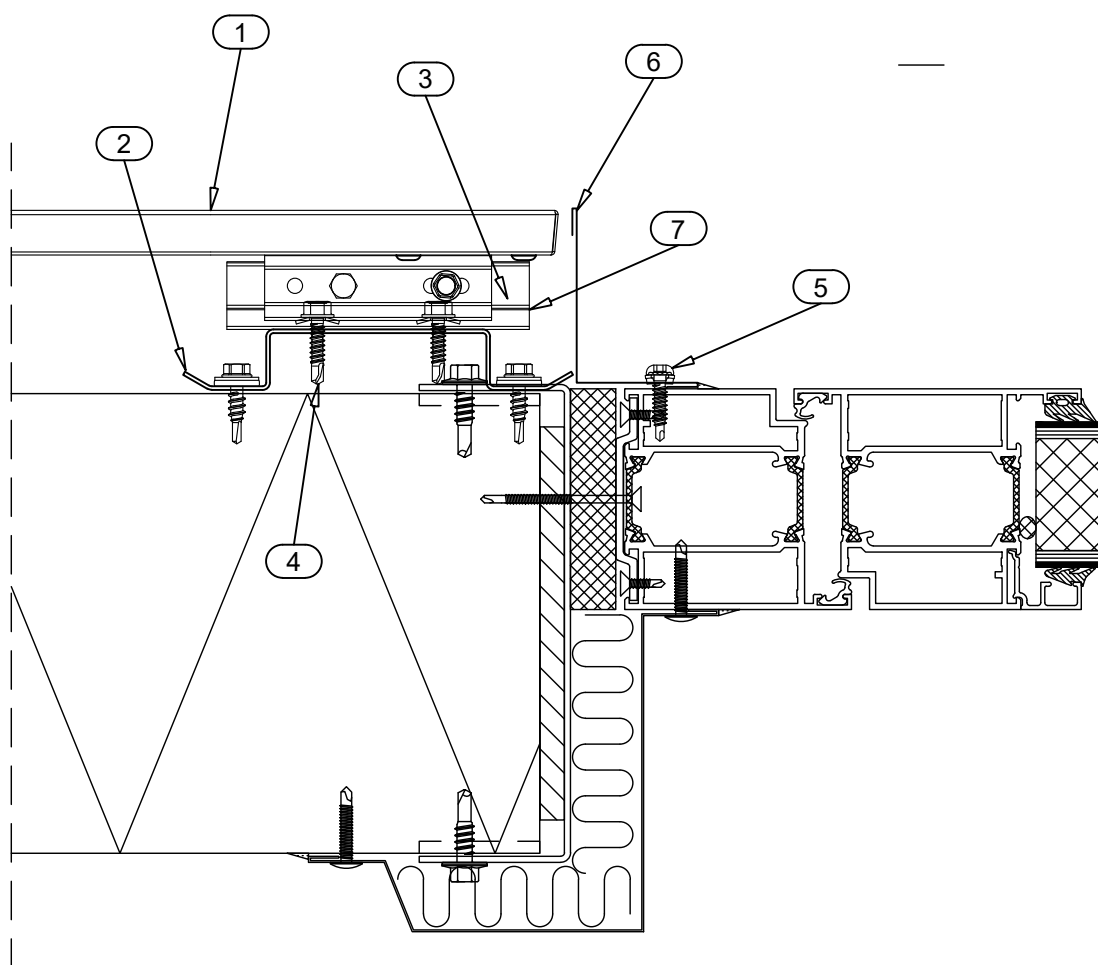

- ☐ 1. PRIMO SKYLINE 1000
- ☐ 2. SUPPORT STUD CA1SS1
- ☐ 3. SCREW S3H48022D02S4C
- ☐ 4. SCREW S3H55022L02S4B 100
- ☐ 5. SCREW S3R48022D02A0B 100
- ☐ 6. COVER FLASHING CA1C10X
- ☐ 7. SUPPORT BRACKET CA1APS

☒ DELIVERY OF RUUKKI

RUUKKI

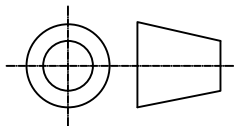

Contents of drawing

Primo Skyline 1000

Short eaves

Vertical section

Date 22.11.2019

Rev. date -

Work nr.

Drw. nr.

Rev.

Drawn by Ruukki

Rev. P01

S1000DT10


a

Scale 1:2.5

Building

File nr.

Copyright © Rautaruukki Corporation. Allowed only for designs with Ruukki's products

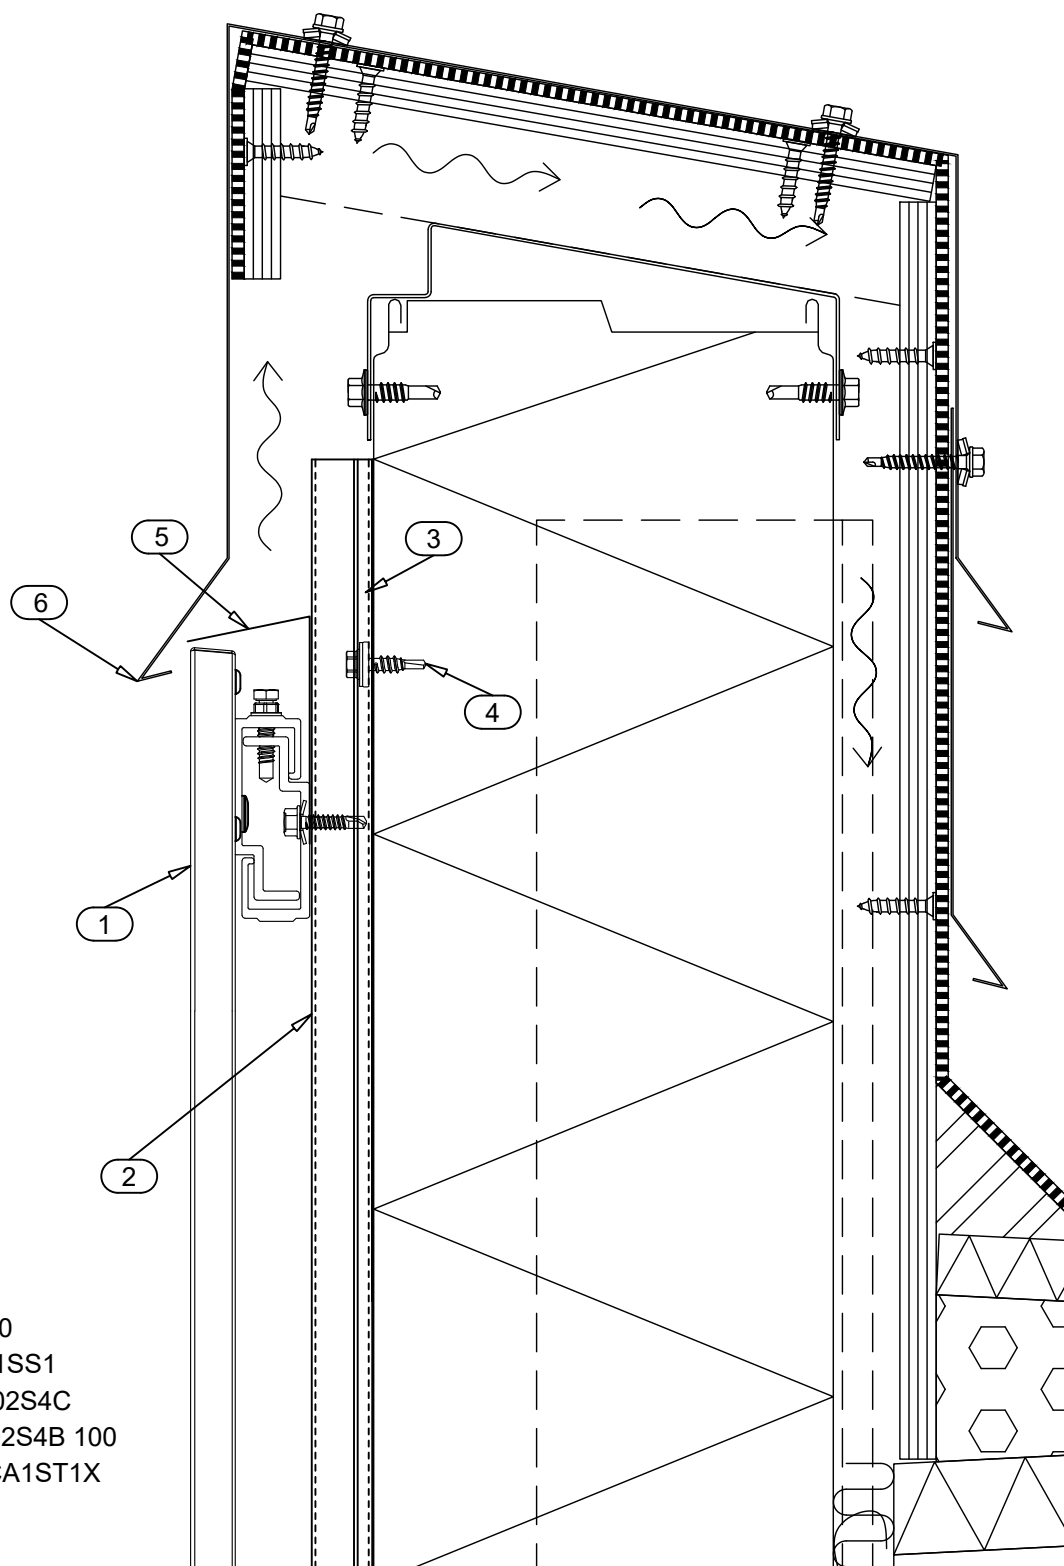

- ☐ 1. PRIMO SKYLINE 1000
- ☐ 2. SUPPORT STUD CA1SS1
- ☐ 3. SCREW S3H48022D02S4C
- ☐ 4. SCREW S3H55022L02S4B 100
- ☐ 5. STORM FLASHING CA1ST1X
- ☐ 6. EAVES FLASHING

☒ DELIVERY OF RUUKKI