


Drw. nr.	Contents of drawing	Date	Rev.	Rev. date
S150DT01	Plinth, vertical section	17.10.2019	b	21.11.2019
S150DT02	Horizontal joint, vertical section	17.10.2019	b	21.11.2019
S150DT03	Vertical joint, horizontal section	17.10.2019	b	21.11.2019
S150DT04	External corner, horizontal section	17.10.2019	b	21.11.2019
S150DT05	Internal corner, horizontal section	17.10.2019	b	21.11.2019
S150DT06	Edges of window, vertical section	17.10.2019	e	26.08.2024
S150DT07	Vertical edge of window, horizontal section	17.10.2019	b	06.11.2020
S150DT08	Upper edge of door, vertical section	17.10.2019	c	11.04.2024
S150DT09	Vertical edge of door, horizontal section	17.10.2019	b	06.11.2020
S150DT10	Vertical edge of door, horizontal section	19.09.2023	.	.
S150DT11	Vertical edge of door, horizontal section	19.09.2023	.	.
S150DT12	Short eaves, vertical section	17.10.2019	b	01.12.2020

City sector		Block	Site/Reg. nr.	File nr.	
Building type				Drawing type	
Building, Name and address				Nr.	
				Contents of drawing	
				Primo Skyline 150 Base detail drawings	
Scale					
Date	17.10.2019	Designer	Ruukki	Work nr.	Work nr.
Drawn by		Checked		Drw. nr.	Rev.

RUUKKI

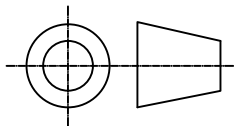

Contents of drawing


Primo Skyline 150

Plinth

Vertical section

Date	17.10.2019	Rev. date	21.11.2019	Work nr.	Drw. nr.	Rev.
Drawn by	Ruukki	Rev.	P03		S150DT01	b
Scale	1:2.5	Building			File nr.	


Copyright © Rautaruukki Corporation. Allowed only for designs with Ruukki's products

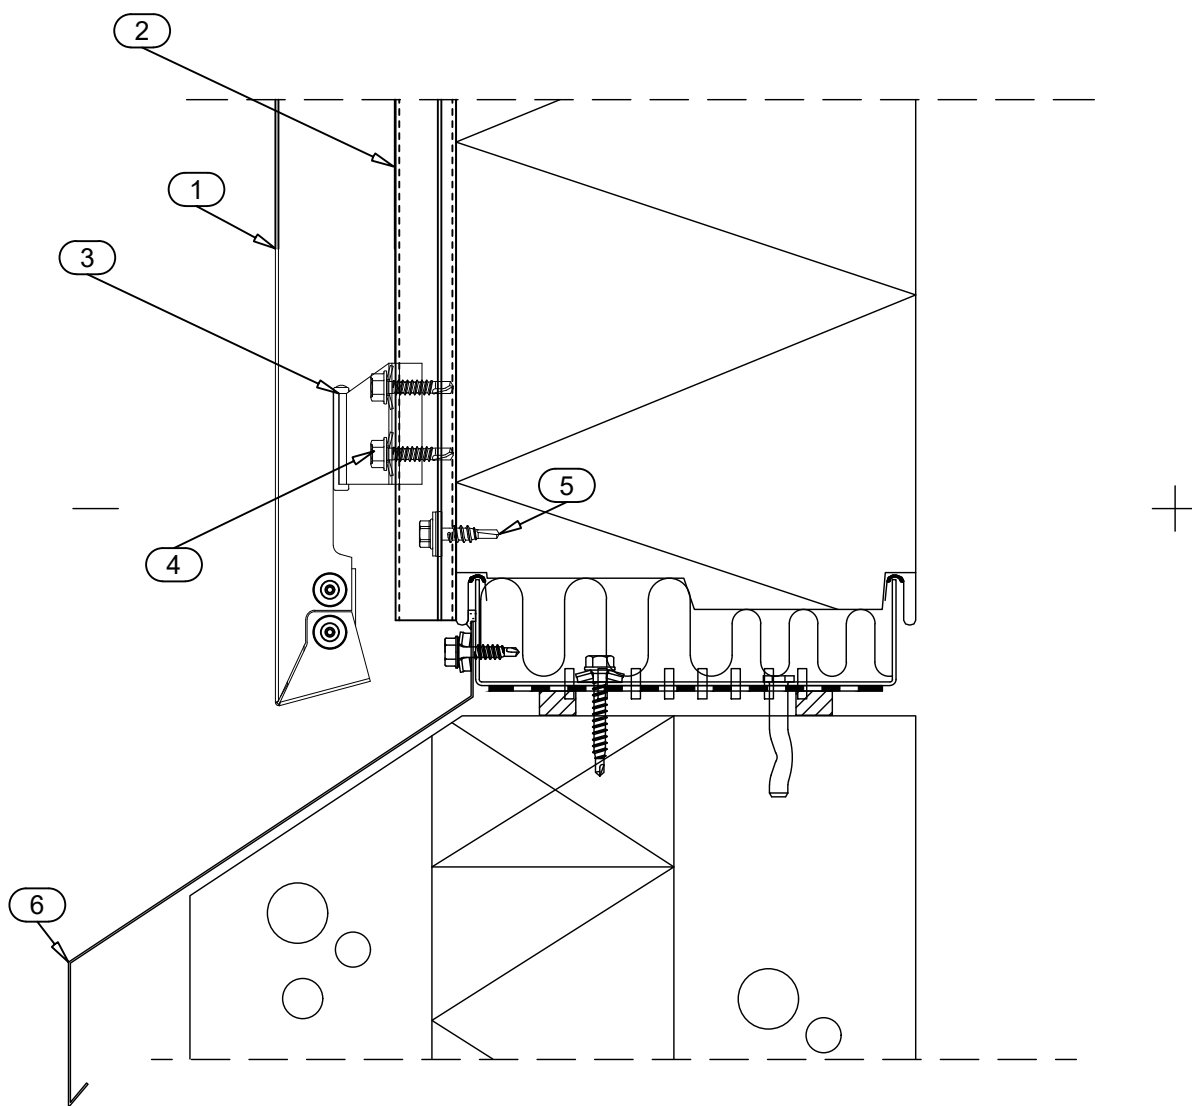

- ☐ 1. PRIMO SKYLINE 150
- ☐ 2. SUPPORT STUD CA1SS1
- ☐ 3. SUPPORT BRACKET CA1SB01
- ☐ 4. SCREW S3H48022D02S4C 100
- ☐ 5. SCREW S3H55022L02S4B 100
- ☐ 6. PLINTH FLASHING CA1P1X

☒ DELIVERY OF RUUKKI

RUUKKI

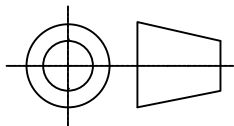

Contents of drawing


Primo Skyline 150

Horizontal joint

Vertical section

Date	17.10.2019	Rev. date	21.11.2019	Work nr.	Drw. nr.	Rev.
Drawn by	Ruukki	Rev.	P03		S150DT02	b
Scale	1:5	Building			File nr.	


Copyright © Rautaruukki Corporation. Allowed only for designs with Ruukki's products

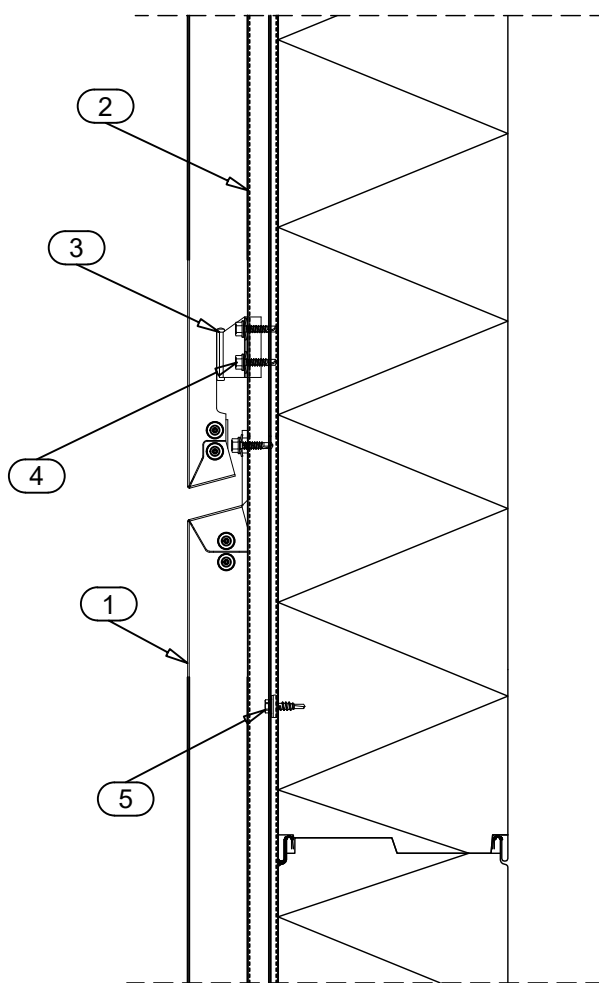

- ☐ 1. PRIMO SKYLINE 150
- ☐ 2. SUPPORT STUD CA1SS1
- ☐ 3. SUPPORT BRACKET CA1SB01
- ☐ 4. SCREW S3H48022D02S4C 100
- ☐ 5. SCREW S3H55022L02S4B 100

☒ DELIVERY OF RUUKKI

RUUKKI

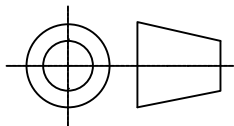

Contents of drawing

Primo Skyline 150

Vertical joint

Horizontal section

Date 17.10.2019

Rev. date 21.11.2019

Drawn by Ruukki

Rev. P03

Work nr.

Drw. nr.

Rev.

S150DT03


b

Scale 1:5

Building

File nr.


Copyright © Rautaruukki Corporation. Allowed only for designs with Ruukki's products

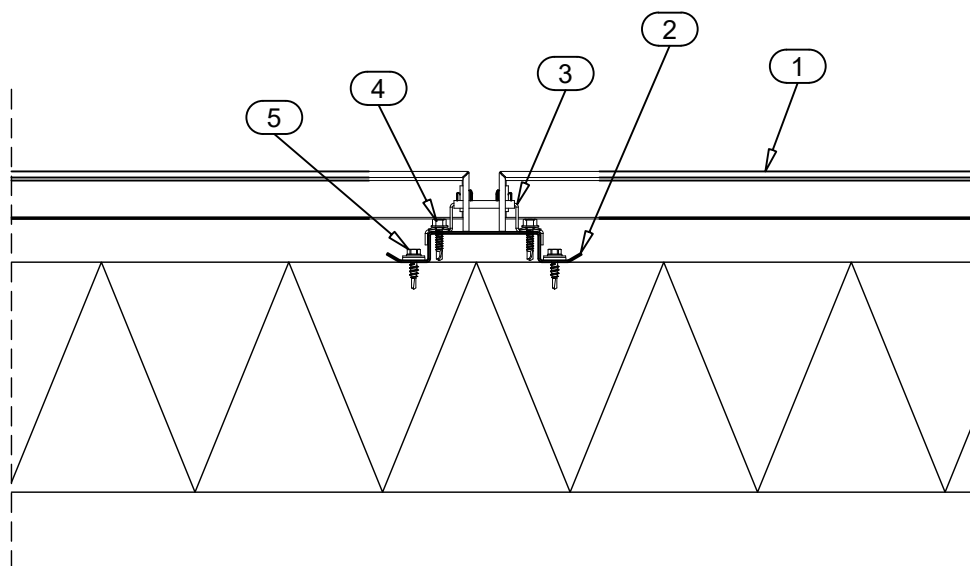

- ☐ 1. PRIMO SKYLINE 150
- ☐ 2. SUPPORT STUD CA1SS1
- ☐ 3. SUPPORT BRACKET CA1SB01
- ☐ 4. SCREW S3H48022D02S4C 100
- ☐ 5. SCREW S3H55022L02S4B 100

☒ DELIVERY OF RUUKKI

RUUKKI

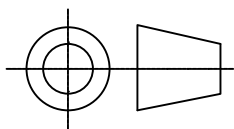

Contents of drawing

Primo Skyline 150

External corner

Horizontal section

Date 17.10.2019

Rev. date 21.11.2019

Work nr.

Drw. nr.

Rev.

Drawn by Ruukki

Rev. P03

S150DT04


b

Scale 1:5

Building

File nr.


Copyright © Rautaruukki Corporation. Allowed only for designs with Ruukki's products

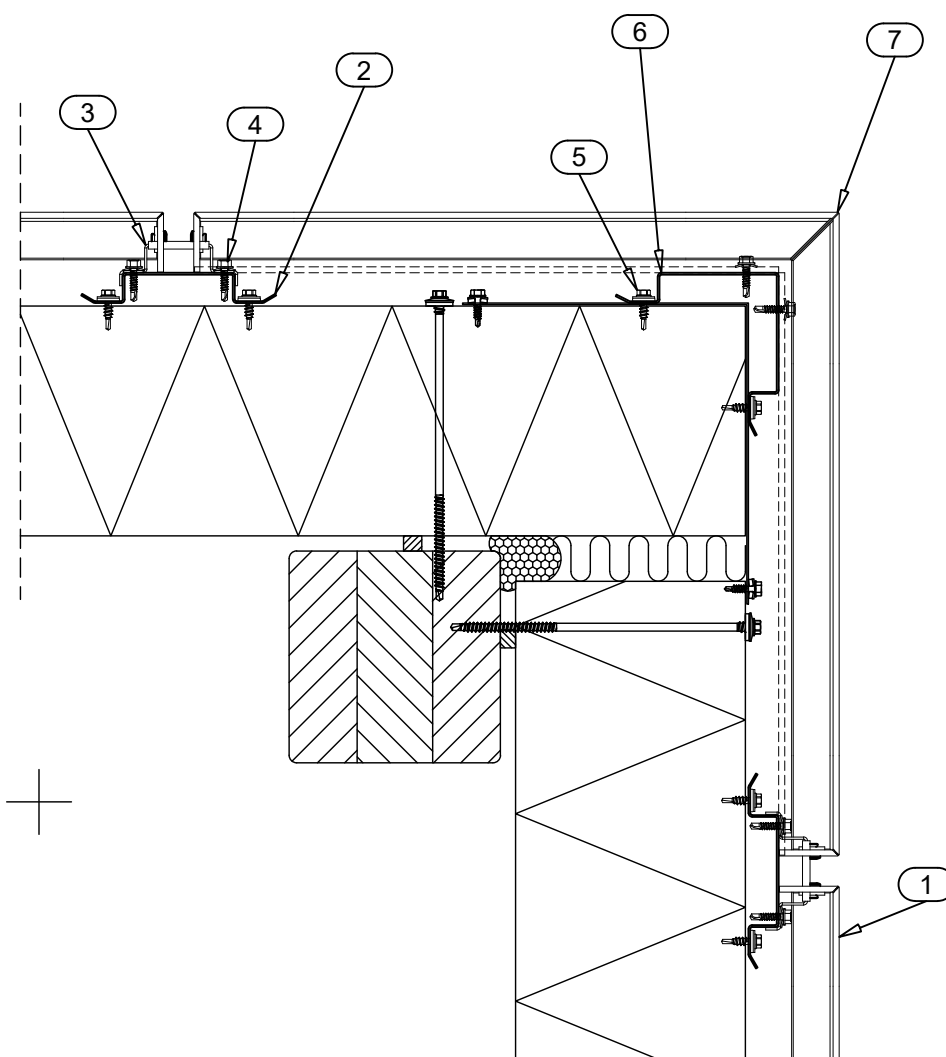

- ☐ 1. PRIMO SKYLINE 150
- ☐ 2. SUPPORT STUD CA1SS1
- ☐ 3. SUPPORT BRACKET CA1SB01
- ☐ 4. SCREW S3H48022D02S4C 100
- ☐ 5. SCREW S3H55022L02S4B 100
- ☐ 6. SUPPORT STUD CA1SSC1
- ☐ 7. PRIMO SKYLINE 150 CORNER PANEL

☒ DELIVERY OF RUUKKI

RUUKKI

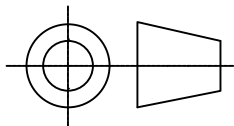

Contents of drawing


Primo Skyline 150

Internal corner

Horizontal section

Date	17.10.2019	Rev. date	21.11.2019	Work nr.	Drw. nr.	Rev.
Drawn by	Ruukki	Rev.	P03		S150DT05	b
Scale	1:5	Building			File nr.	


Copyright © Rautaruukki Corporation. Allowed only for designs with Ruukki's products

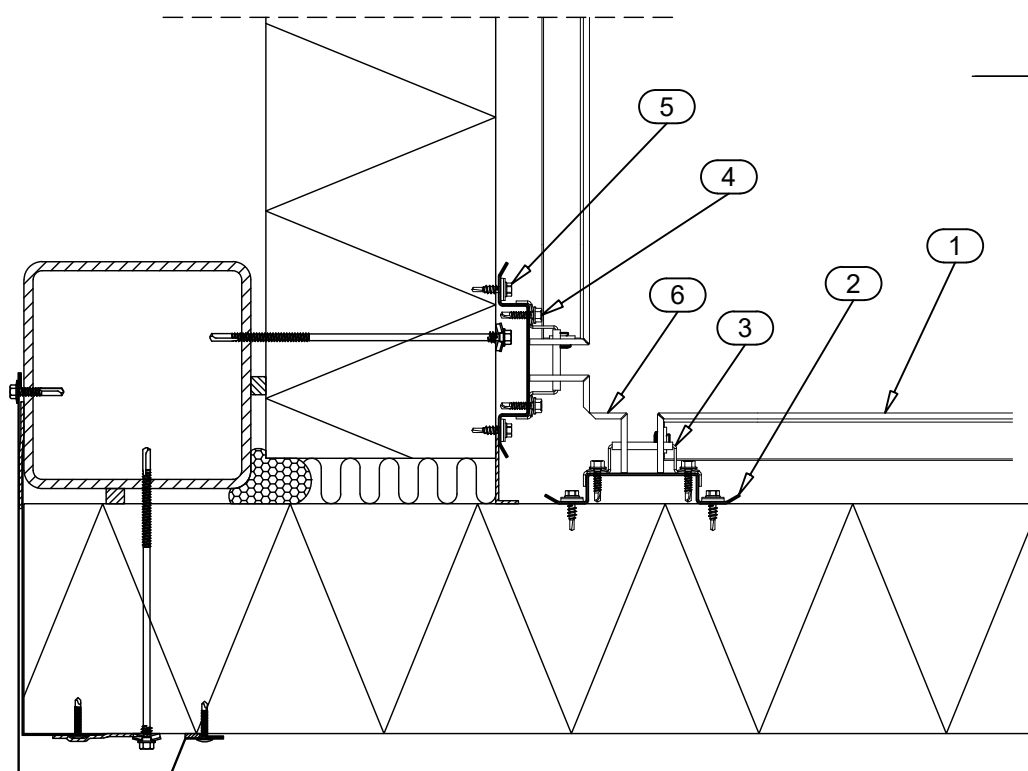

- ☐ 1. PRIMO SKYLINE 150
- ☐ 2. SUPPORT STUD CA1SS1
- ☐ 3. SUPPORT BRACKET CA1SB01
- ☐ 4. SCREW S3H48022D02S4C 100
- ☐ 5. SCREW S3H55022L02S4B 100
- ☐ 6. INTERNAL CORNER FLASHING CA1IC16

☒ DELIVERY OF RUUKKI

RUUKKI

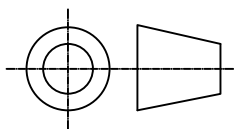

Contents of drawing



Primo Skyline 150

Edges of window

Vertical section


Date	17.10.2019	Rev. date	26.08.2024	Work nr.	Drw. nr.	Rev.
Drawn by	Ruukki	Rev.	P03		S150DT06	e
Scale	1:2.5	Building			File nr.	

Copyright © Rautaruukki Corporation. Allowed only for designs with Ruukki's products

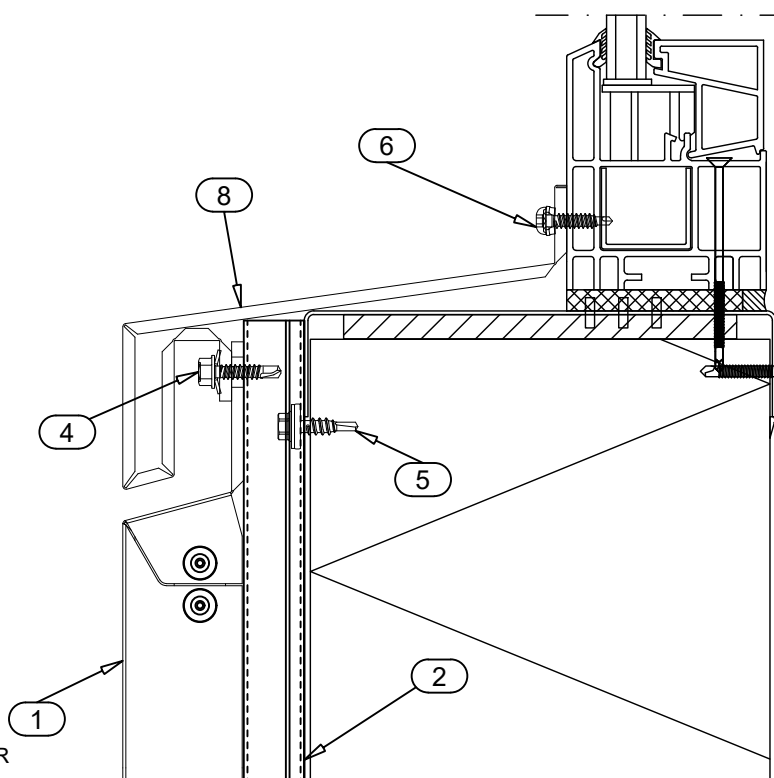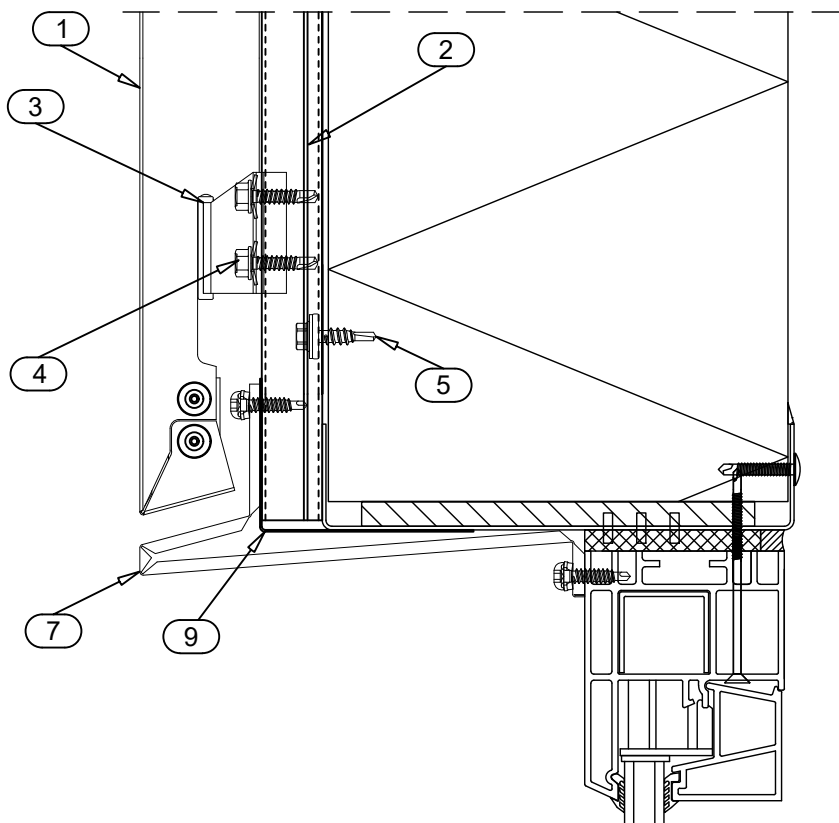

- ☐ 1. PRIMO SKYLINE 150
- ☐ 2. SUPPORT STUD CA1SS1
- ☐ 3. SUPPORT BRACKET CA1SB01
- ☐ 4. SCREW S3H48022D02S4C 100
- ☐ 5. SCREW S3H55022L02S4B 100
- ☐ 6. SCREW S3R48022D02A0B 100
- ☐ 7. COVER FLASHING CA1C20
- ☐ 8. SILL FLASHING CA1S4
- ☐ 9. FIRE-PARTITIONING FLASHING
*ACCORDING TO FIRE PROTECTION ENGINEER
- ☒ DELIVERY OF RUUKKI

RUUKKI

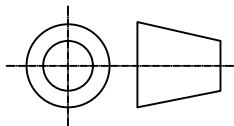

Contents of drawing

Primo Skyline 150

Vertical edge of window

Horizontal section

Date 17.10.2019

Rev. date 06.11.2020

Drawn by Ruukki

Rev. P03

Work nr.

Drw. nr.

S150DT07

Rev.


c

Scale 1:2.5

Building

File nr.


Copyright © Rautaruukki Corporation. Allowed only for designs with Ruukki's products

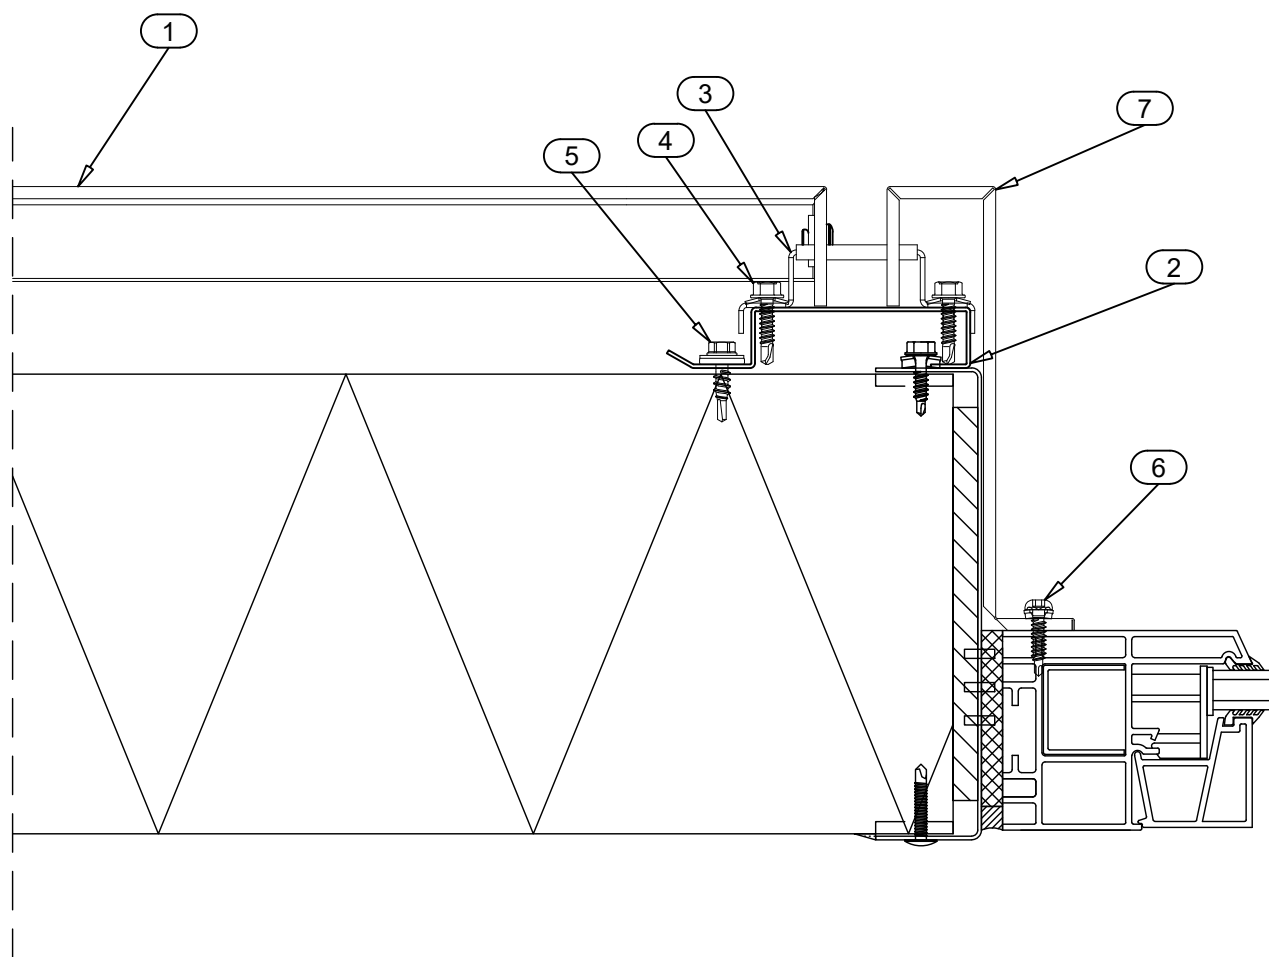

- ☐ 1. PRIMO SKYLINE 150
- ☐ 2. SUPPORT STUD CA1RS1
- ☐ 3. SUPPORT BRACKET CA1SB01
- ☐ 4. SCREW S3H48022D02S4C 100
- ☐ 5. SCREW S3H55022L02S4B 100
- ☐ 6. SCREW S3R48022D02A0B 100
- ☐ 7. COVER FLASHING CA1C17

☒ DELIVERY OF RUUKKI

RUUKKI

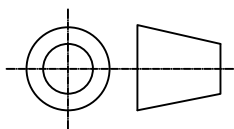

Contents of drawing


Primo Skyline 150

Upper edge of door

Vertical section

Date	17.10.2019	Rev. date	11.04.2024	Work nr.	Drw. nr.	Rev.
Drawn by	Ruukki	Rev.	P03		S150DT08	c
Scale	1:2.5	Building			File nr.	


Copyright © Rautaruukki Corporation. Allowed only for designs with Ruukki's products

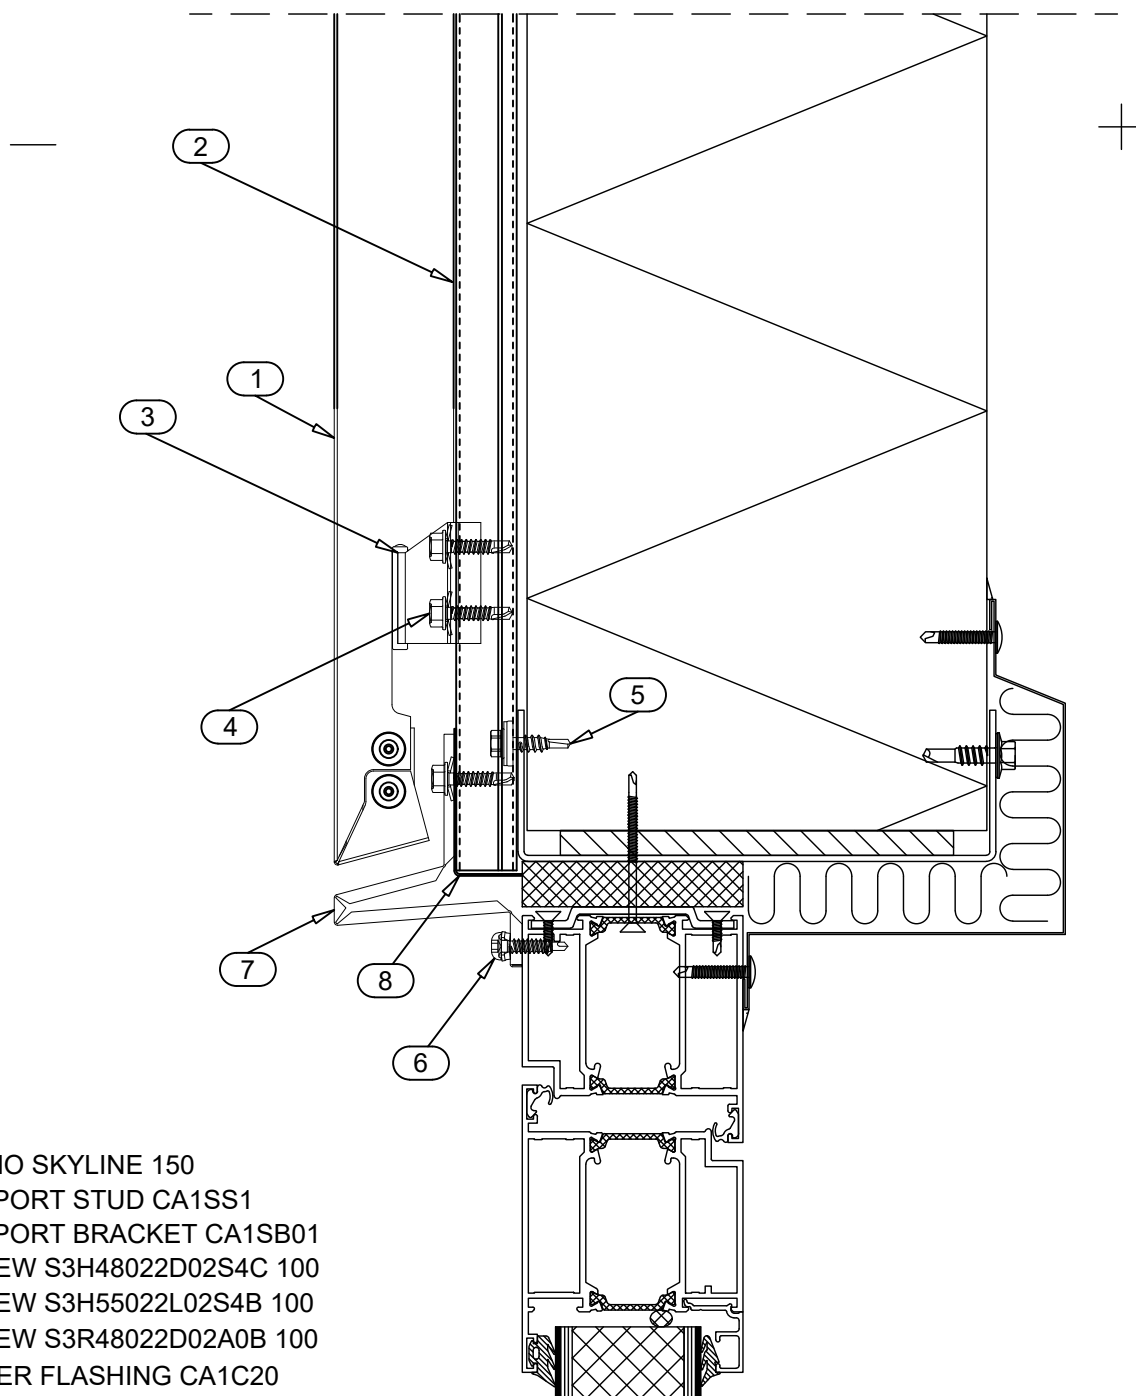

- ☐ 1. PRIMO SKYLINE 150
- ☐ 2. SUPPORT STUD CA1SS1
- ☐ 3. SUPPORT BRACKET CA1SB01
- ☐ 4. SCREW S3H48022D02S4C 100
- ☐ 5. SCREW S3H55022L02S4B 100
- ☐ 6. SCREW S3R48022D02A0B 100
- ☐ 7. COVER FLASHING CA1C20
- ☐ 8. FIRE-PARTITIONING FLASHING

☒ DELIVERY OF RUUKKI

RUUKKI

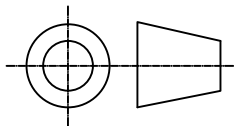

Contents of drawing

Primo Skyline 150

Vertical edge of door

Horizontal section

Date 17.10.2019

Rev. date 06.11.2020

Work nr.

Drw. nr.

Rev.

Drawn by Ruukki

Rev. P03

S150DT9


b

Scale 1:2.5

Building

File nr.


Copyright © Rautaruukki Corporation. Allowed only for designs with Ruukki's products

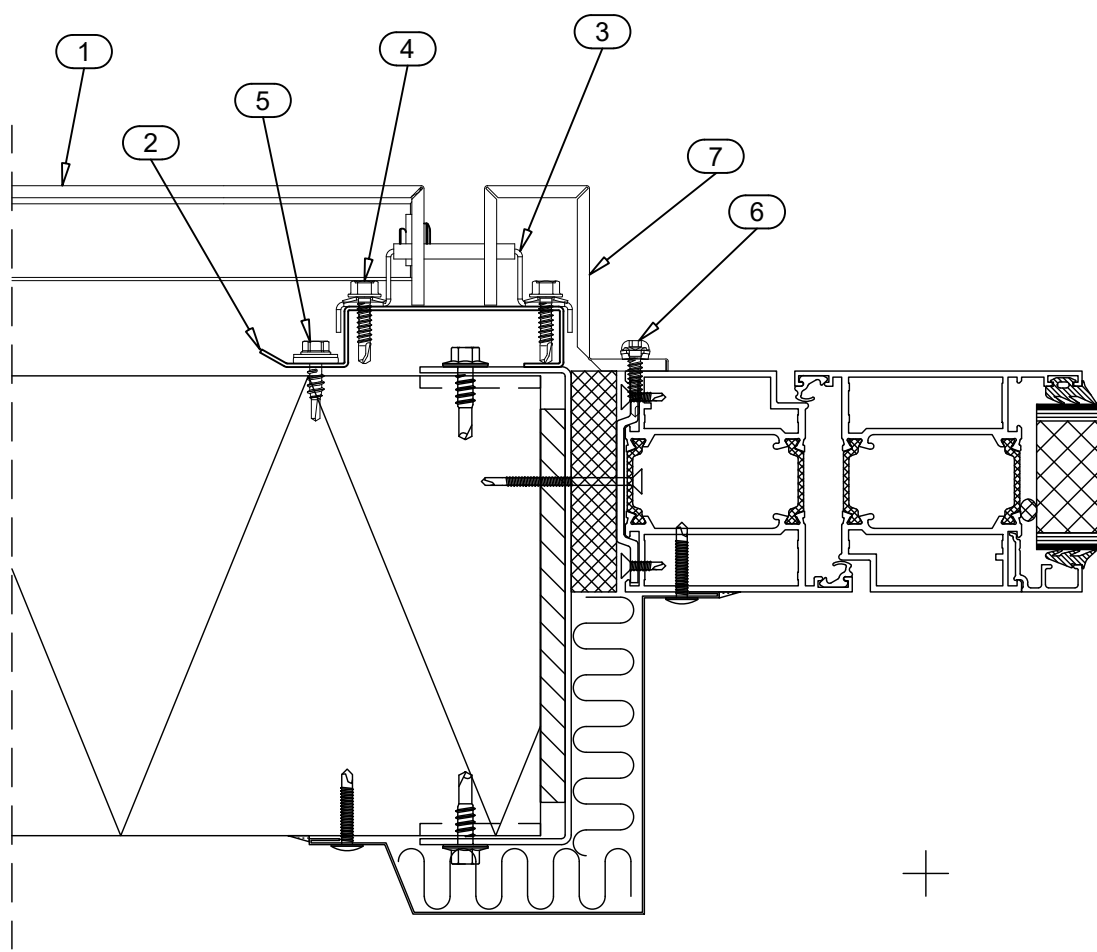

- ☐ 1. PRIMO SKYLINE 150
- ☐ 2. SUPPORT STUD CA1RS1
- ☐ 3. SUPPORT BRACKET CA1SB01
- ☐ 4. SCREW S3H48022D02S4C 100
- ☐ 5. SCREW S3H55022L02S4B 100
- ☐ 6. SCREW S3R48022D02A0B 100
- ☐ 7. COVER FLASHING CA1C17

☒ DELIVERY OF RUUKKI

RUUKKI

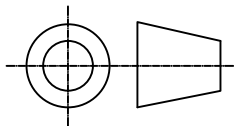

Contents of drawing

Primo Skyline 150

Vertical edge of window or door

Horizontal section

Date 19.09.2023

Rev. date

Work nr.

Drw. nr.

Rev.

Drawn by Ruukki

Rev.


S150DT10

Scale 1:2.5

Building

File nr.


Copyright © Rautaruukki Corporation. Allowed only for designs with Ruukki's products

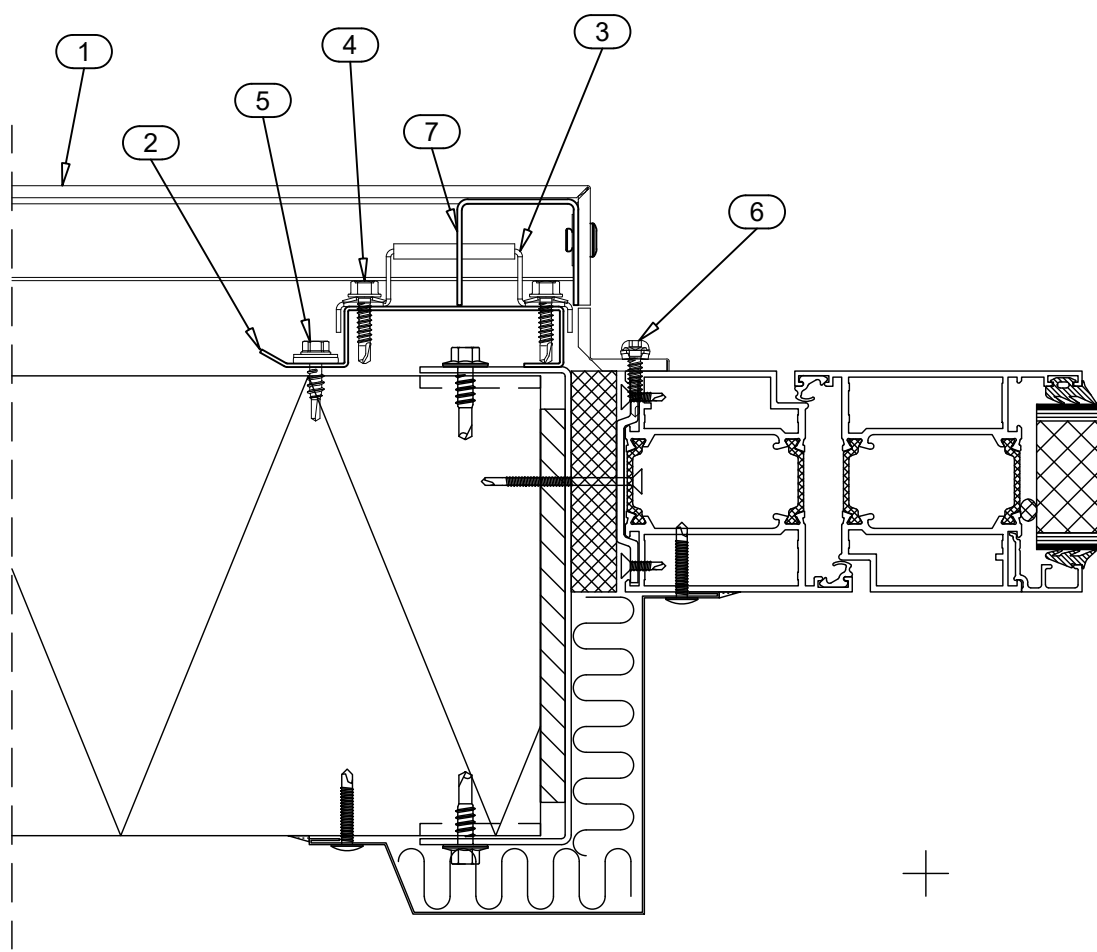

- ☐ 1. PRIMO SKYLINE 150
- ☐ 2. SUPPORT STUD CA1RS1
- ☐ 3. SUPPORT BRACKET CA1SB01
- ☐ 4. SCREW S3H48022D02S4C 100
- ☐ 5. SCREW S3H55022L02S4B 100
- ☐ 6. SCREW S3R48022D02A0B 100
- ☐ 7. WINDOW BRACKET LEFT CA1WBL01

☒ DELIVERY OF RUUKKI

RUUKKI

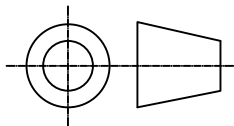

Contents of drawing


Primo Skyline 150

Vertical edge of window or door

Horizontal section


Date	19.09.2023	Rev. date		Work nr.		Drw. nr.	S150DT11	Rev.	.
Drawn by	Ruukki	Rev.	.						
Scale	1:2.5	Building				File nr.			

Copyright © Rautaruukki Corporation. Allowed only for designs with Ruukki's products

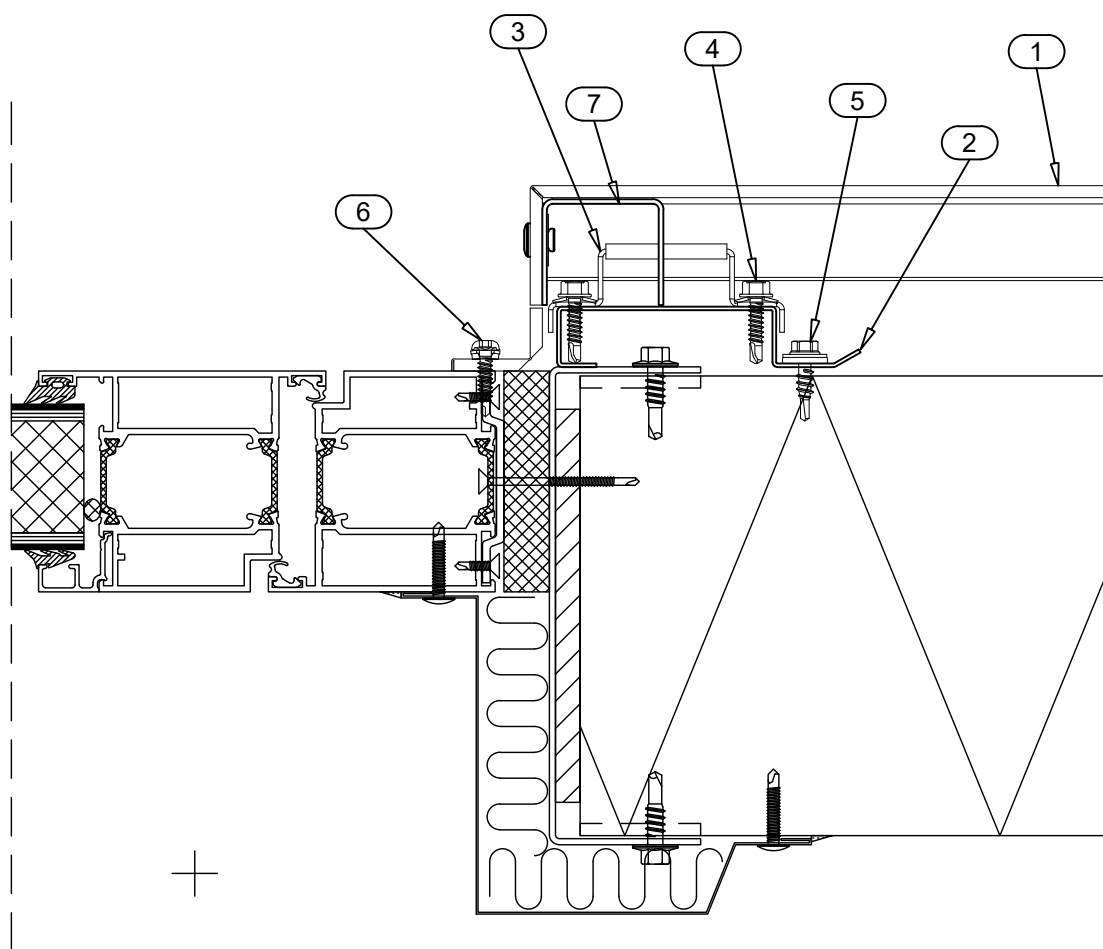

- ☐ 1. PRIMO SKYLINE 150
- ☐ 2. SUPPORT STUD CA1RS1
- ☐ 3. SUPPORT BRACKET CA1SB01
- ☐ 4. SCREW S3H48022D02S4C 100
- ☐ 5. SCREW S3H55022L02S4B 100
- ☐ 6. SCREW S3R48022D02A0B 100
- ☐ 7. WINDOW BRACKET RIGHT CA1WBR01
- ☒ DELIVERY OF RUUKKI

RUUKKI

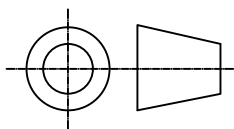

Contents of drawing


Primo Skyline 150

Short eaves

Vertical section

Date	17.10.2019	Rev. date	01.12.2020	Work nr.	Drw. nr.	Rev.
Drawn by	Ruukki	Rev.	P03		S150DT12	c
Scale	1:2.5	Building			File nr.	

Copyright © Rautaruukki Corporation. Allowed only for designs with Ruukki's products

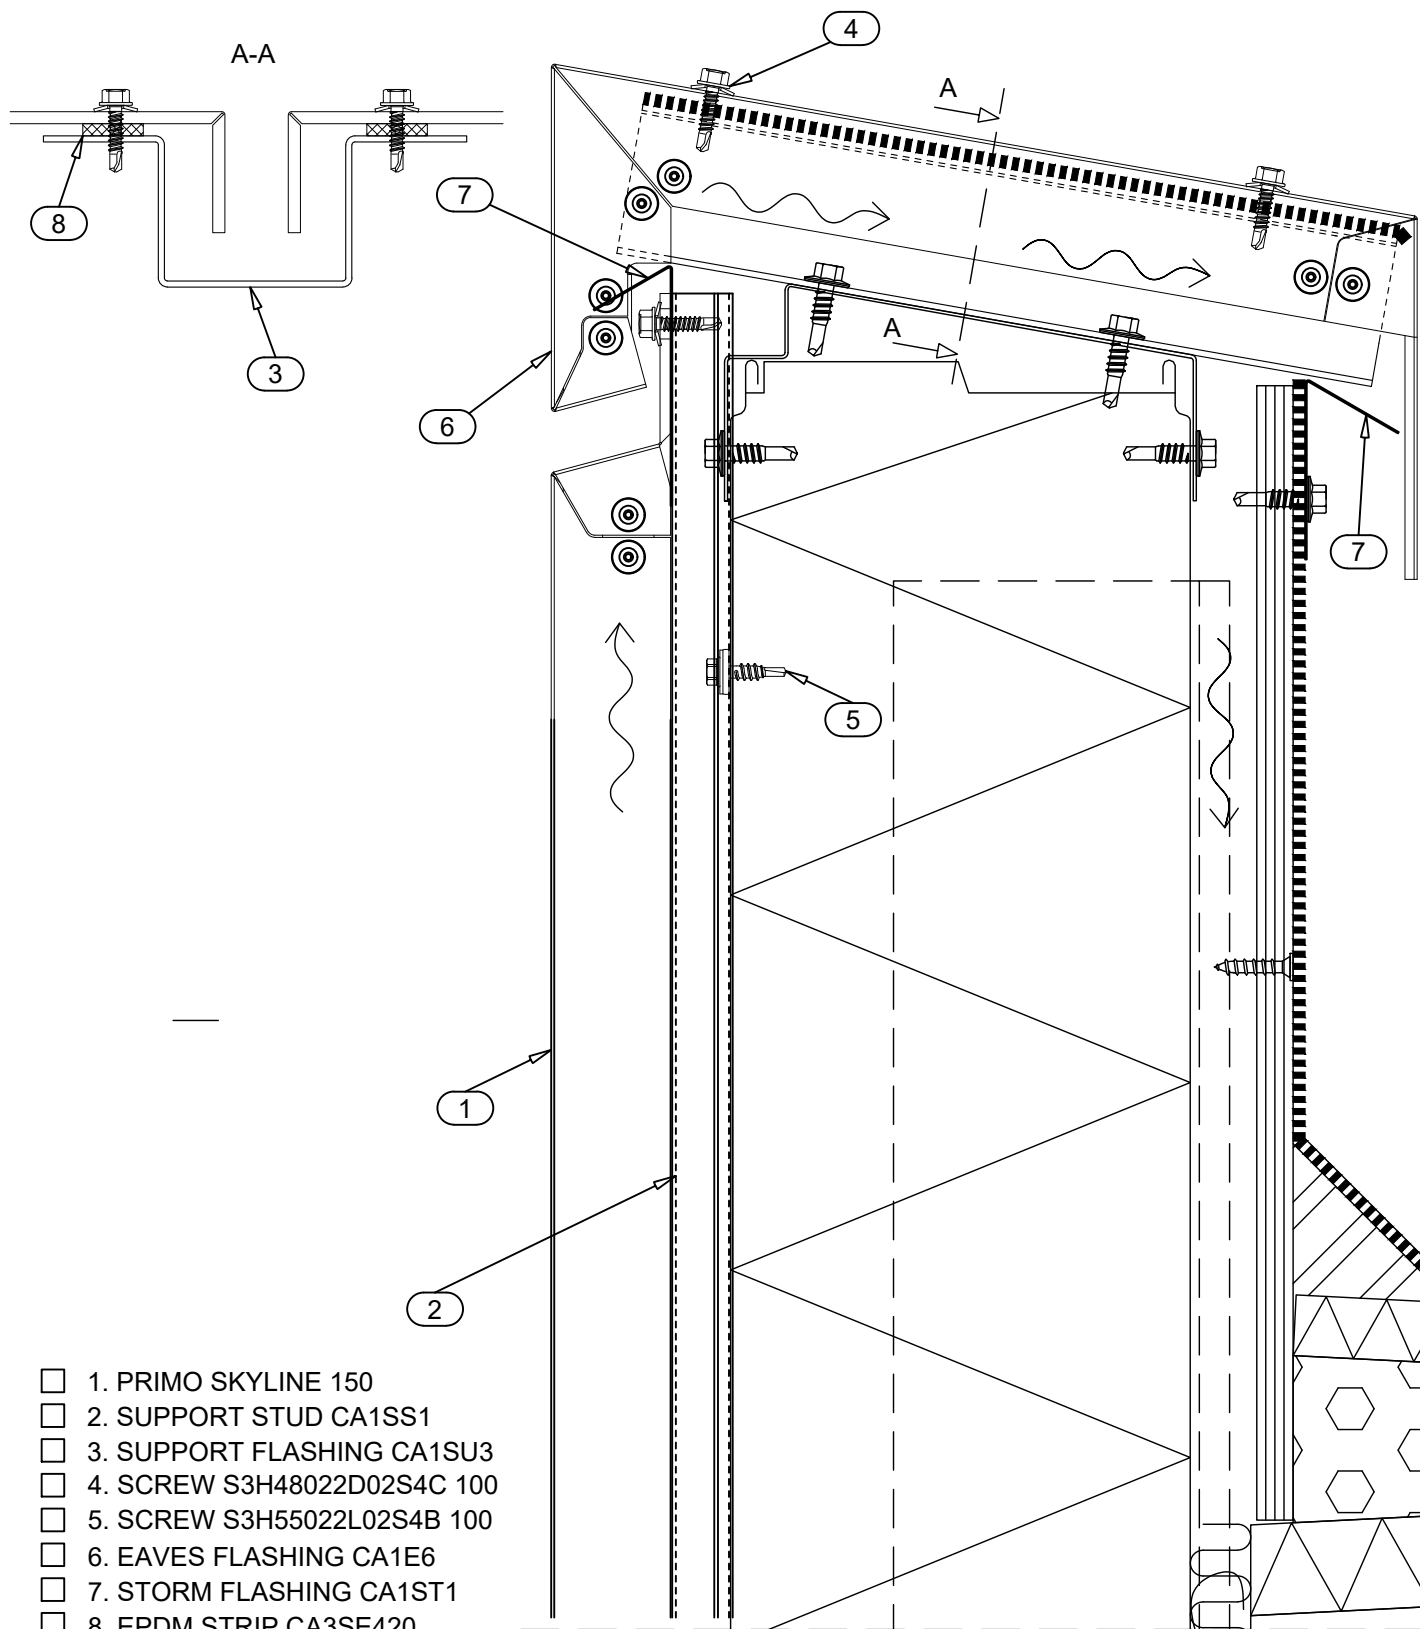

- ☐ 1. PRIMO SKYLINE 150
- ☐ 2. SUPPORT STUD CA1SS1
- ☐ 3. SUPPORT FLASHING CA1SU3
- ☐ 4. SCREW S3H48022D02S4C 100
- ☐ 5. SCREW S3H55022L02S4B 100
- ☐ 6. EAVES FLASHING CA1E6
- ☐ 7. STORM FLASHING CA1ST1
- ☐ 8. EPDM STRIP CA3SE420

☒ DELIVERY OF RUUKKI