

Drw. nr.	Contents of drawing	Date	Rev.	Rev. date
LRSP600DE-1	Plinth, vertical section	12.08.2011	c	18.09.2023
LRSP600DE-2	Horizontal joint, vertical section	12.08.2011	c	18.09.2023
LRSP600DE-3	Vertical joint and middle fastening, horizontal section	12.08.2011	c	18.09.2023
LRSP600DE-4	External corner, narrow panel, horizontal section	12.08.2011	c	18.09.2023
LRSP600DE-5	External corner, wide panel, horizontal section	12.08.2011	c	18.09.2023
LRSP600DE-6	Internal corner, horizontal section	12.08.2011	c	18.09.2023
LRSP600DE-7	Edges of window, vertical section	12.08.2011	c	18.09.2023
LRSP600DE-8	Vertical edge of window, horizontal section	12.08.2011	c	18.09.2023
LRSP600DE-9	Upper edge of door, vertical section	12.08.2011	c	18.09.2023
LRSP600DE-10	Vertical edge of door, horizontal section	12.08.2011	c	18.09.2023
LRSP600DE-11	Side eaves, vertical section	12.08.2011	c	18.09.2023
LRSP600DE-12	Gable eaves, vertical section	12.08.2011	c	18.09.2023
LRSP600DE-13	Short eaves, vertical section	12.08.2011	c	18.09.2023

City sector		Block	Site/Reg. nr.	File nr.	
Building type				Drawing type	
Building, Name and address				Nr.	
RUUKKI				Contents of drawing	
				LIBERTA Cor-Ten 600 Base detail drawings	
Date		Designer		Work nr.	Rev.
12.08.2011		Ruukki			
Drawn by		Checked			



Contents of drawing


LIBERTA Cor-Ten 600

Plinth

Vertical section

Date	12.08.2011	Rev. date	18.09.2023	Work nr.	Drw. nr.	Rev.
Drawn by	Ruukki	Rev.			LRSP600DE-1	c
Scale	1:2.5	Building			File nr.	

Copyright © Rautaruukki Corporation. Allowed only for designs with Ruukki's products

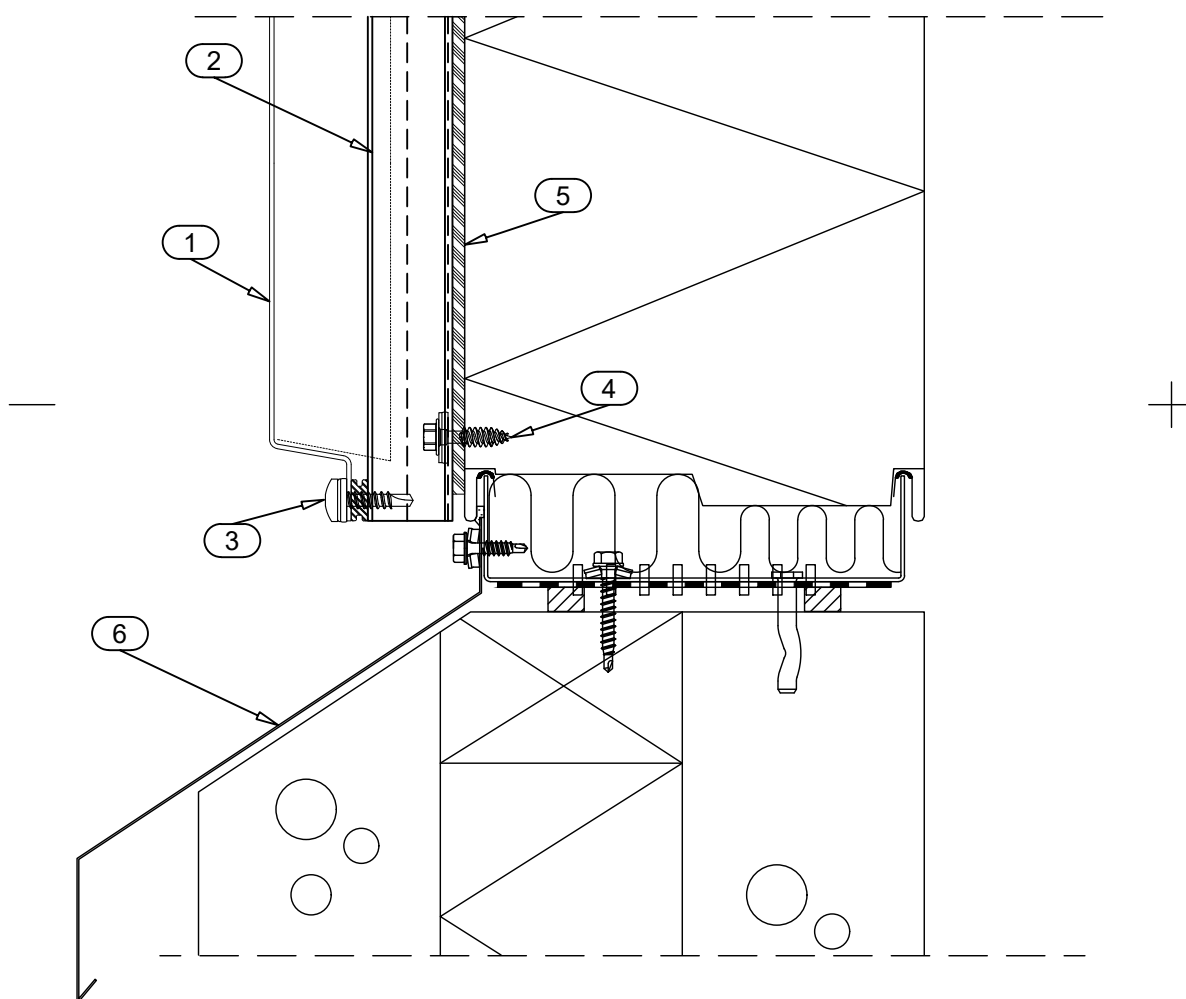

- ☐ 1. LIBERTA COR-TEN 600
- ☐ 2. SUPPORT STUD CA1SS3
- ☐ 3. SCREW S3T5525D06S4B + EPDM CA3SP814
- ☐ 4. SCREW S3H65024L04BS6E
- ☐ 5. SEPARATING STRIP CA3SE420
- ☐ 6. PLINTH FLASHING

☒ DELIVERY OF RUUKKI



Contents of drawing


LIBERTA Cor-Ten 600

Horizontal joint

Vertical section

Date	12.08.2011	Rev. date	18.09.2023	Work nr.	Drw. nr.	Rev.
Drawn by	Ruukki	Rev.			LRSP600DE-2	c
Scale	1:2.5	Building			File nr.	

Copyright © Rautaruukki Corporation. Allowed only for designs with Ruukki's products

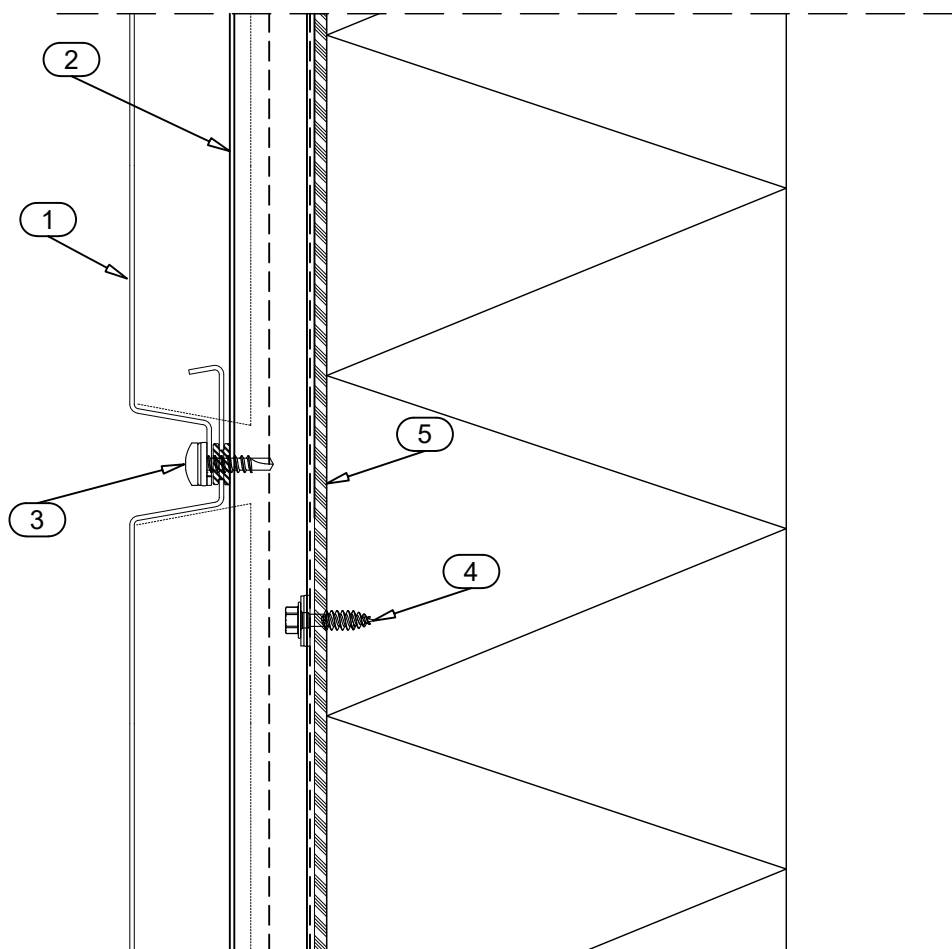

- ☐ 1. LIBERTA COR-TEN 600
- ☐ 2. SUPPORT STUD CA1SS3
- ☐ 3. SCREW S3T5525D06S4B + EPDM CA3SP814
- ☐ 4. SCREW S3H65024L04BS6E
- ☐ 5. SEPARATING STRIP CA3SE420

☒ DELIVERY OF RUUKKI



Contents of drawing



LIBERTA Cor-Ten 600

Vertical joint and middle fastening

Horizontal section

Date	12.08.2011	Rev. date	18.09.2023	Work nr.	Drw. nr.	Rev.
Drawn by	Ruukki	Rev.			LRSP600DE-3	c
Scale	1:5	Building			File nr.	

Copyright © Rautaruukki Corporation. Allowed only for designs with Ruukki's products

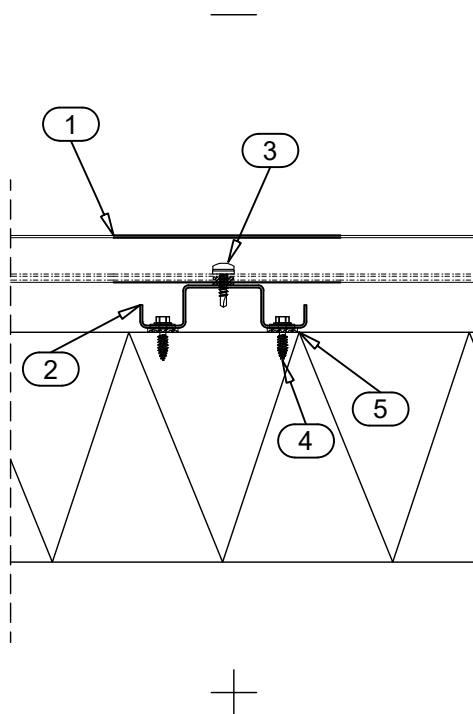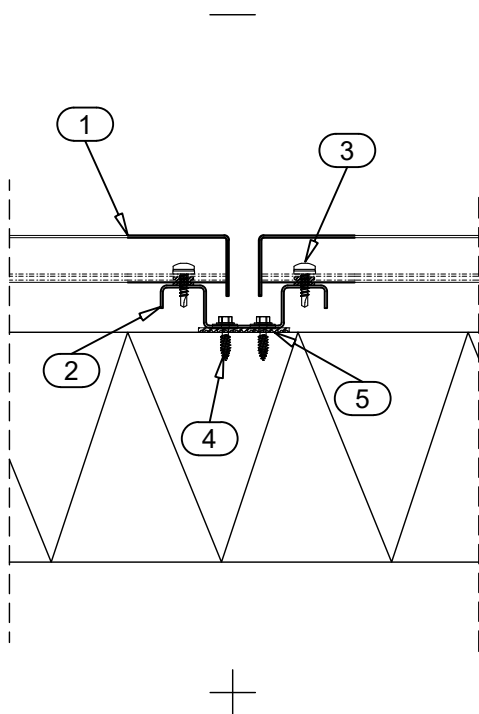

- ☐ 1. LIBERTA COR-TEN 600
- ☐ 2. SUPPORT STUD CA1SS3
- ☐ 3. SCREW S3T5525D06S4B + EPDM CA3SP814
- ☐ 4. SCREW S3H65024L04BS6E
- ☐ 5. SEPARATING STRIP CA3SE420

☒ DELIVERY OF RUUKKI



Contents of drawing


LIBERTA Cor-Ten 600

External corner, narrow panel

Horizontal section

Date	12.08.2011	Rev. date	18.09.2023	Work nr.	Drw. nr.	Rev.
Drawn by	Ruukki	Rev.			LRSP600DE-4	c
Scale	1:5	Building			File nr.	

Copyright © Rautaruukki Corporation. Allowed only for designs with Ruukki's products

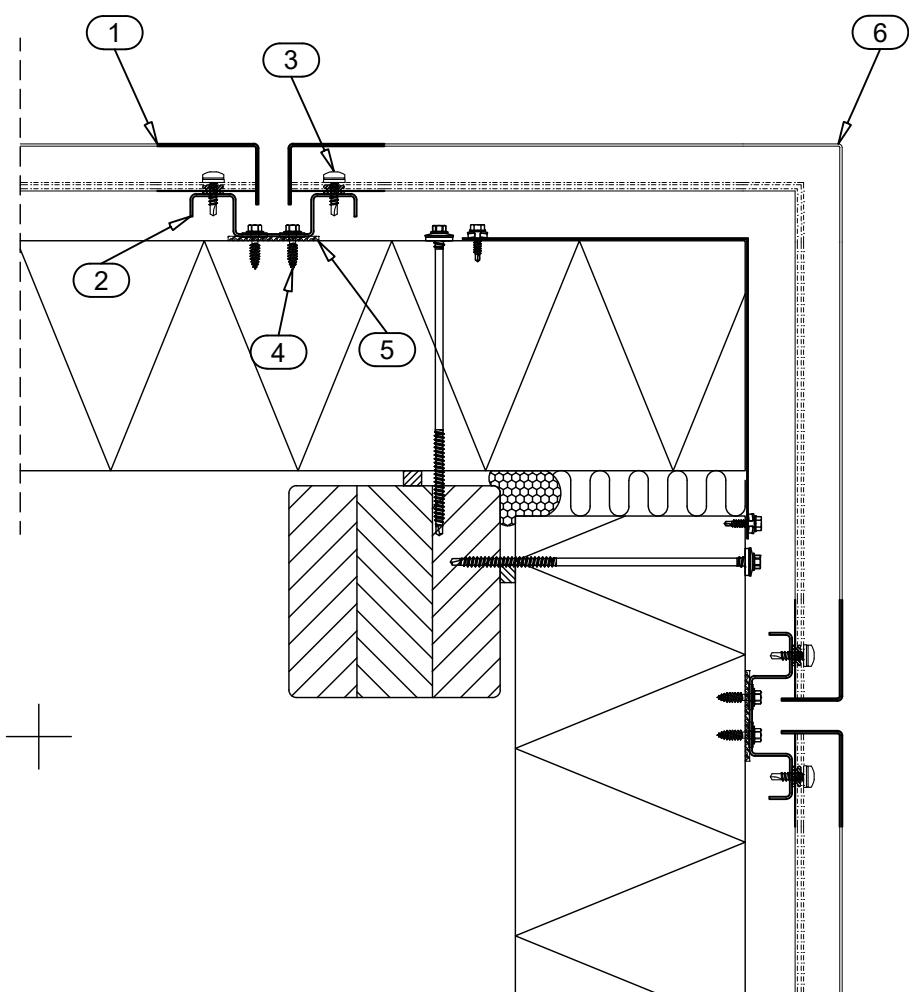

- ☐ 1. LIBERTA COR-TEN 600
- ☐ 2. SUPPORT STUD CA1SS3
- ☐ 3. SCREW S3T5525D06S4B + EPDM CA3SP814
- ☐ 4. SCREW S3H65024L04BS6E
- ☐ 5. SEPARATING STRIP CA3SE420
- ☐ 6. LIBERTA COR-TEN 600 CORNER PANEL

☒ DELIVERY OF RUUKKI



Contents of drawing


LIBERTA Cor-Ten 600

External corner, wide panel

Horizontal section

Date	12.08.2011	Rev. date	18.09.2023	Work nr.	Drw. nr.	Rev.
Drawn by	Ruukki	Rev.			LRSP600DE-5	c
Scale	1:5	Building			File nr.	

Copyright © Rautaruukki Corporation. Allowed only for designs with Ruukki's products

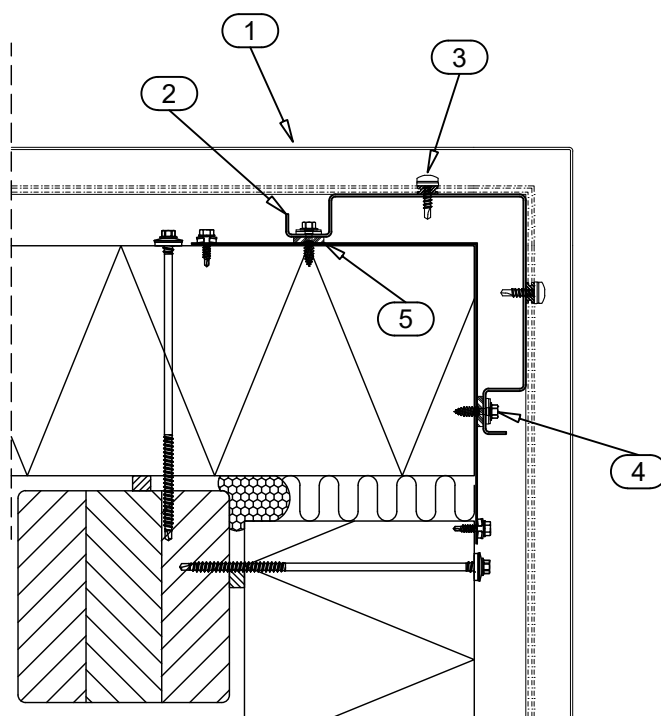

- ☐ 1. LIBERTA COR-TEN 600 CORNER PANEL
- ☐ 2. SUPPORT STUD CA1SSC2
- ☐ 3. SCREW S3T5525D06S4B + EPDM CA3SP814
- ☐ 4. SCREW S3H65024L04BS6E
- ☐ 5. SEPARATING STRIP CA3SE420

☒ DELIVERY OF RUUKKI



Contents of drawing


LIBERTA Cor-Ten 600

Internal panel

Horizontal section

Date	12.08.2011	Rev. date	18.09.2023	Work nr.	Drw. nr.	Rev.
Drawn by	Ruukki	Rev.			LRSP600DE-6	c
Scale	1:5	Building			File nr.	

Copyright © Rautaruukki Corporation. Allowed only for designs with Ruukki's products

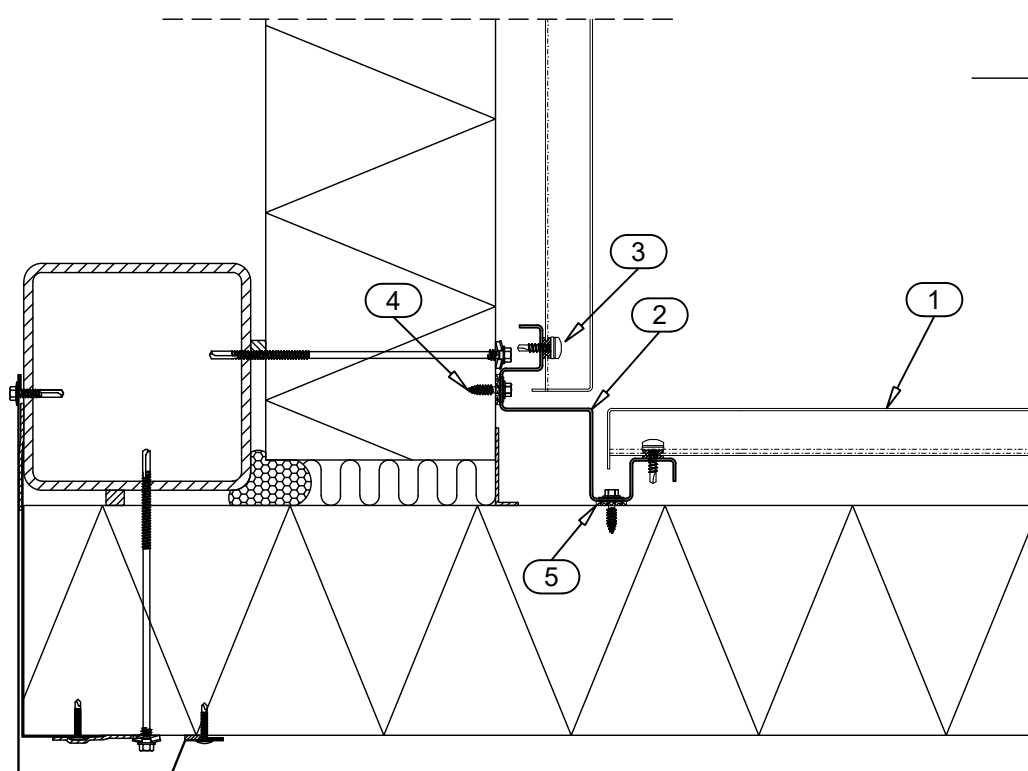


- ☐ 1. LIBERTA COR-TEN 600
- ☐ 2. SUPPORT STUD CA1SSC4
- ☐ 3. SCREW S3T5525D06S4B + EPDM CA3SP814
- ☐ 4. SCREW S3H65024L04BS6E
- ☐ 5. SEPARATING STRIP CA3SE420

☒ DELIVERY OF RUUKKI

Date	12.08.2011	Rev. date	18.09.2023	Work nr.	Drw. nr.	Rev.
Drawn by	Ruukki	Rev.			LRSP600DE-7	c
Scale	1:5	Building			File nr.	

Copyright © Rautaruukki Corporation. Allowed only for designs with Ruukki's products

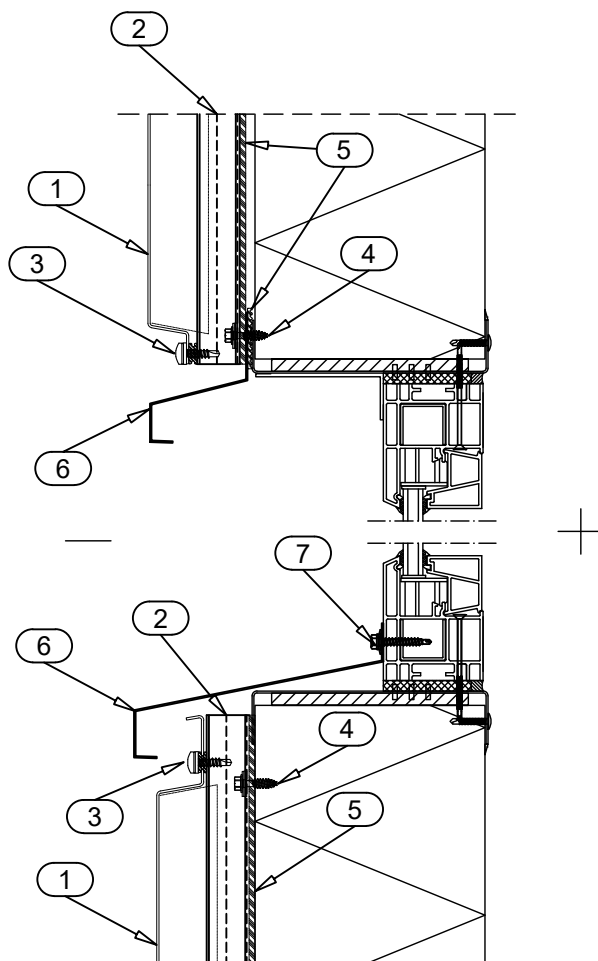


- ☐ 1. LIBERTA COR-TEN 600
- ☐ 2. SUPPORT STUD CA1SS3
- ☐ 3. SCREW S3T5525D06S4B + EPDM CA3SP814
- ☐ 4. SCREW S3H65024L04BS6E
- ☐ 5. SEPARATING STRIP CA3SE420
- ☐ 6. SILL FLASHING CA1S2X
- ☐ 7. SCREW S3H4835D02S4C

☒ DELIVERY OF RUUKKI

Date	12.08.2011	Rev. date	18.09.2023	Work nr.	Drw. nr.	Rev.
Drawn by	Ruukki	Rev.			LRSP600DE-8	c
Scale	1:2.5	Building			File nr.	

Copyright © Rautaruukki Corporation. Allowed only for designs with Ruukki's products

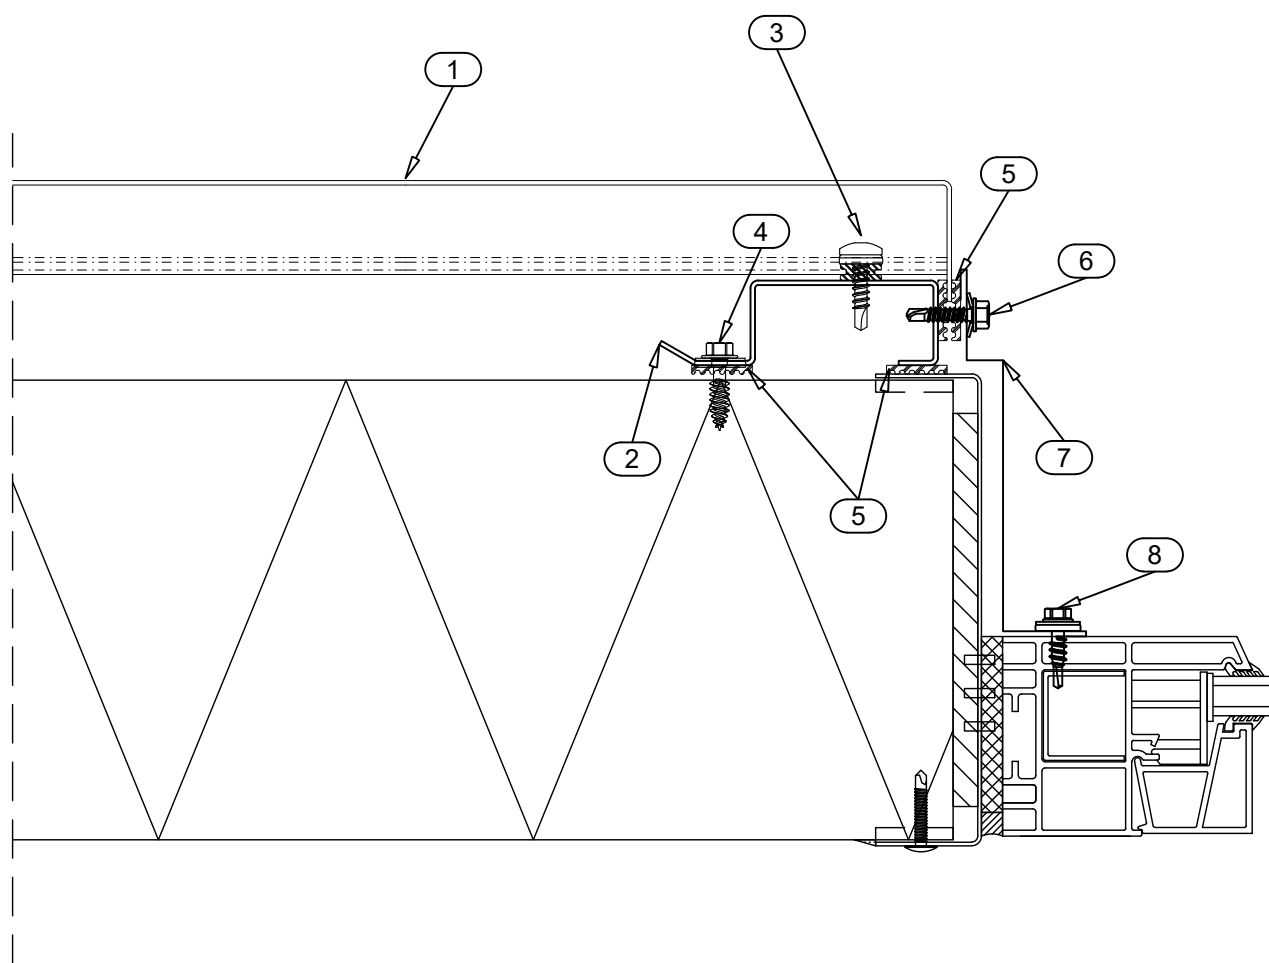


- ☐ 1. LIBERTA COR-TEN 600
- ☐ 2. SUPPORT STUD CA1RS2
- ☐ 3. SCREW S3T5525D06S4B + EPDM CA3SP814
- ☐ 4. SCREW S3H65024L04BS6E
- ☐ 5. SEPARATING STRIP CA3SE420
- ☐ 6. SCREW S3H48022D02S4C
- ☐ 7. COVER FLASHING CA1C15X
- ☐ 8. SCREW S3H55022L02S4B

☒ DELIVERY OF RUUKKI

Date	12.08.2011	Rev. date	18.09.2023	Work nr.	Drw. nr.	Rev.
Drawn by	Ruukki	Rev.			LRSP600DE-9	c
Scale	1:2.5	Building			File nr.	

Copyright © Rautaruukki Corporation. Allowed only for designs with Ruukki's products

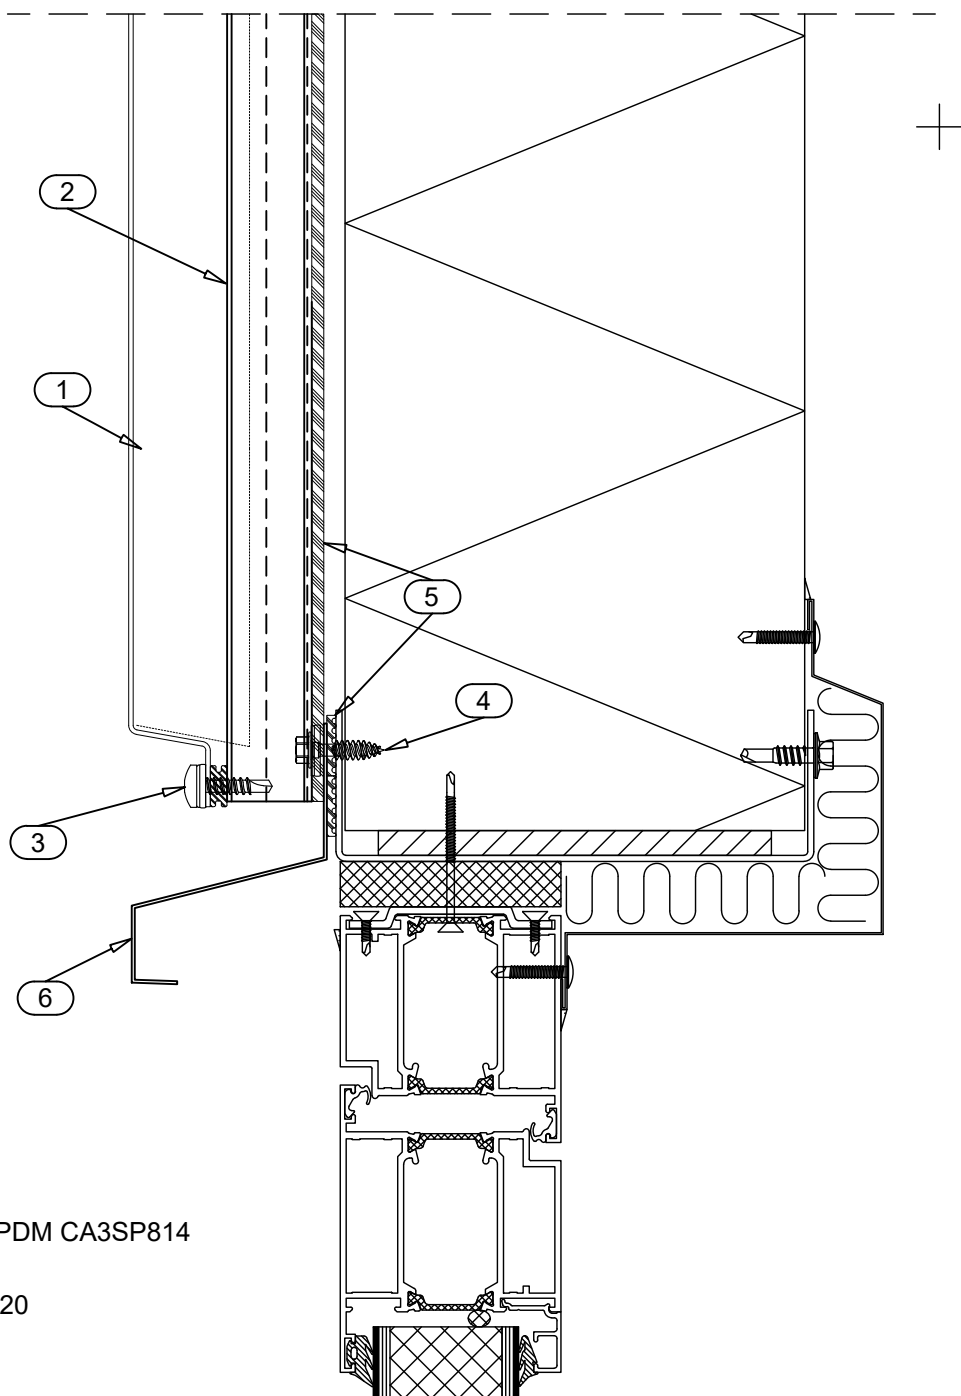


- ☐ 1. LIBERTA COR-TEN 600
- ☐ 2. SUPPORT STUD CA1SS3
- ☐ 3. SCREW S3T5525D06S4B + EPDM CA3SP814
- ☐ 4. SCREW S3H65024L04BS6E
- ☐ 5. SEPARATING STRIP CA3SE420
- ☐ 6. SILL FLASHING CA1S2X

☒ DELIVERY OF RUUKKI

Date	12.08.2011	Rev. date	18.09.2023	Work nr.	Drw. nr.	Rev.
Drawn by	Ruukki	Rev.			LRSP600DE-10	c
Scale	1:2.5	Building			File nr.	

Copyright © Rautaruukki Corporation. Allowed only for designs with Ruukki's products

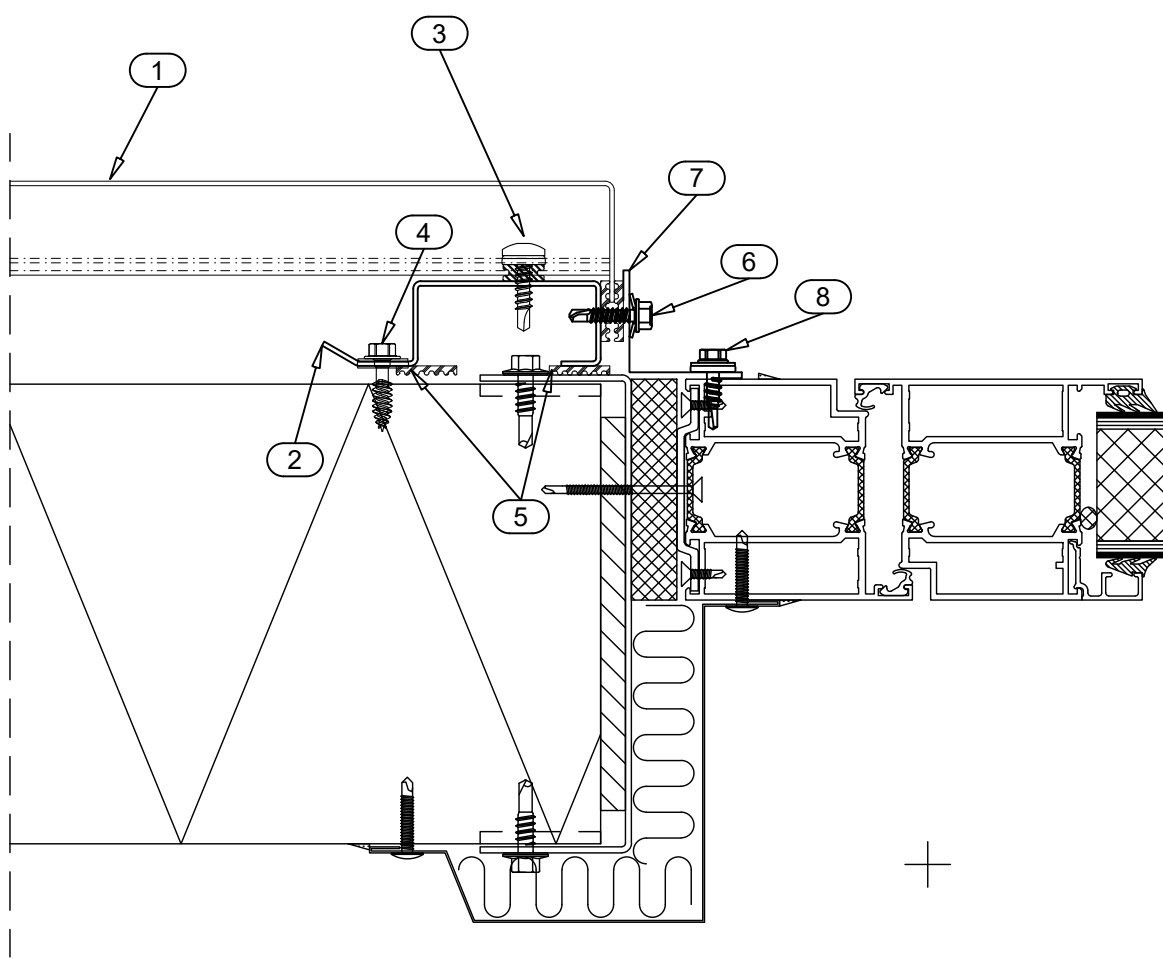

- ☐ 1. LIBERTA COR-TEN 600
- ☐ 2. SUPPORT STUD CA1RS2
- ☐ 3. SCREW S3T5525D06S4B + EPDM CA3SP814
- ☐ 4. SCREW S3H65024L04BS6E
- ☐ 5. SEPARATING STRIP CA3SE420
- ☐ 6. SCREW S3H48022D02S4C
- ☐ 7. COVER FLASHING CA1C10X
- ☐ 8. SCREW S3H55022L02S4B

☒ DELIVERY OF RUUKKI



Contents of drawing


LIBERTA Cor-Ten 600

Side eaves

Vertical section

Date	12.08.2011	Rev. date	18.09.2023	Work nr.	Drw. nr.	Rev.
Drawn by	Ruukki	Rev.				
Scale	1:5	Building			LRSP600DE-11	c
					File nr.	

Copyright © Rautaruukki Corporation. Allowed only for designs with Ruukki's products

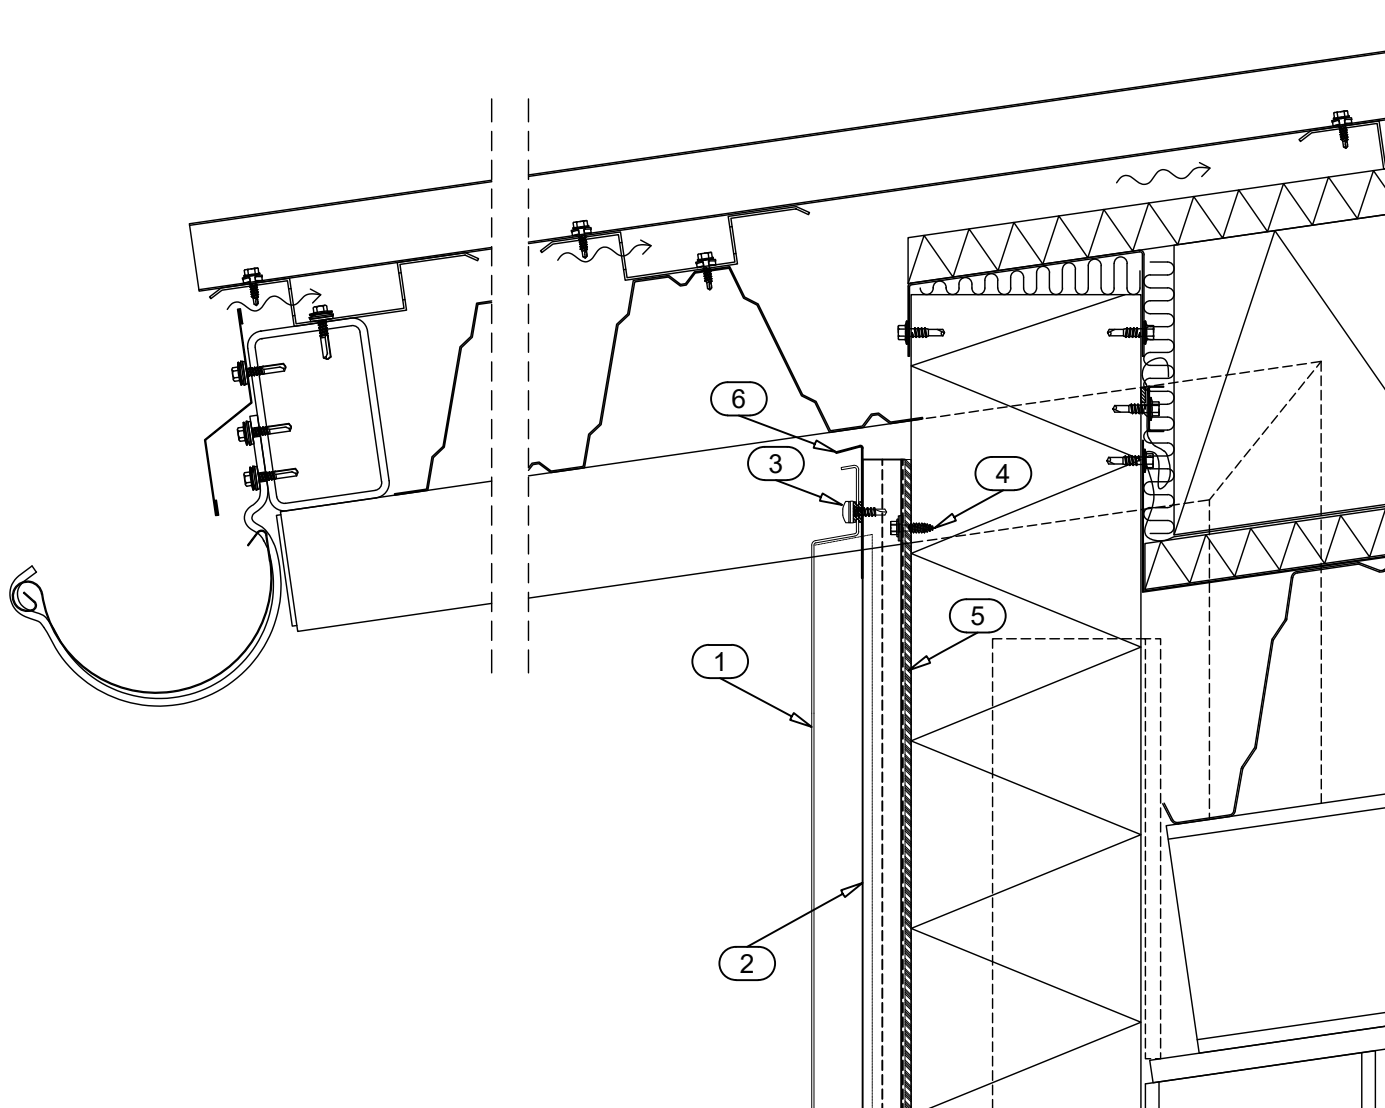

- ☐ 1. LIBERTA COR-TEN 600
- ☐ 2. SUPPORT STUD CA1SS3
- ☐ 3. SCREW S3T5525D06S4B + EPDM CA3SP814
- ☐ 4. SCREW S3H65024L04BS6E
- ☐ 5. SEPARATING STRIP CA3SE420
- ☐ 6. STORM FLASHING CA1ST2X

☒ DELIVERY OF RUUKKI



Contents of drawing


LIBERTA Cor-Ten 600

Gable eaves

Vertical section

Date	12.08.2011	Rev. date	18.09.2023	Work nr.	Drw. nr.	Rev.
Drawn by	Ruukki	Rev.			LRSP600DE-12	c
Scale	1:5	Building			File nr.	

Copyright © Rautaruukki Corporation. Allowed only for designs with Ruukki's products

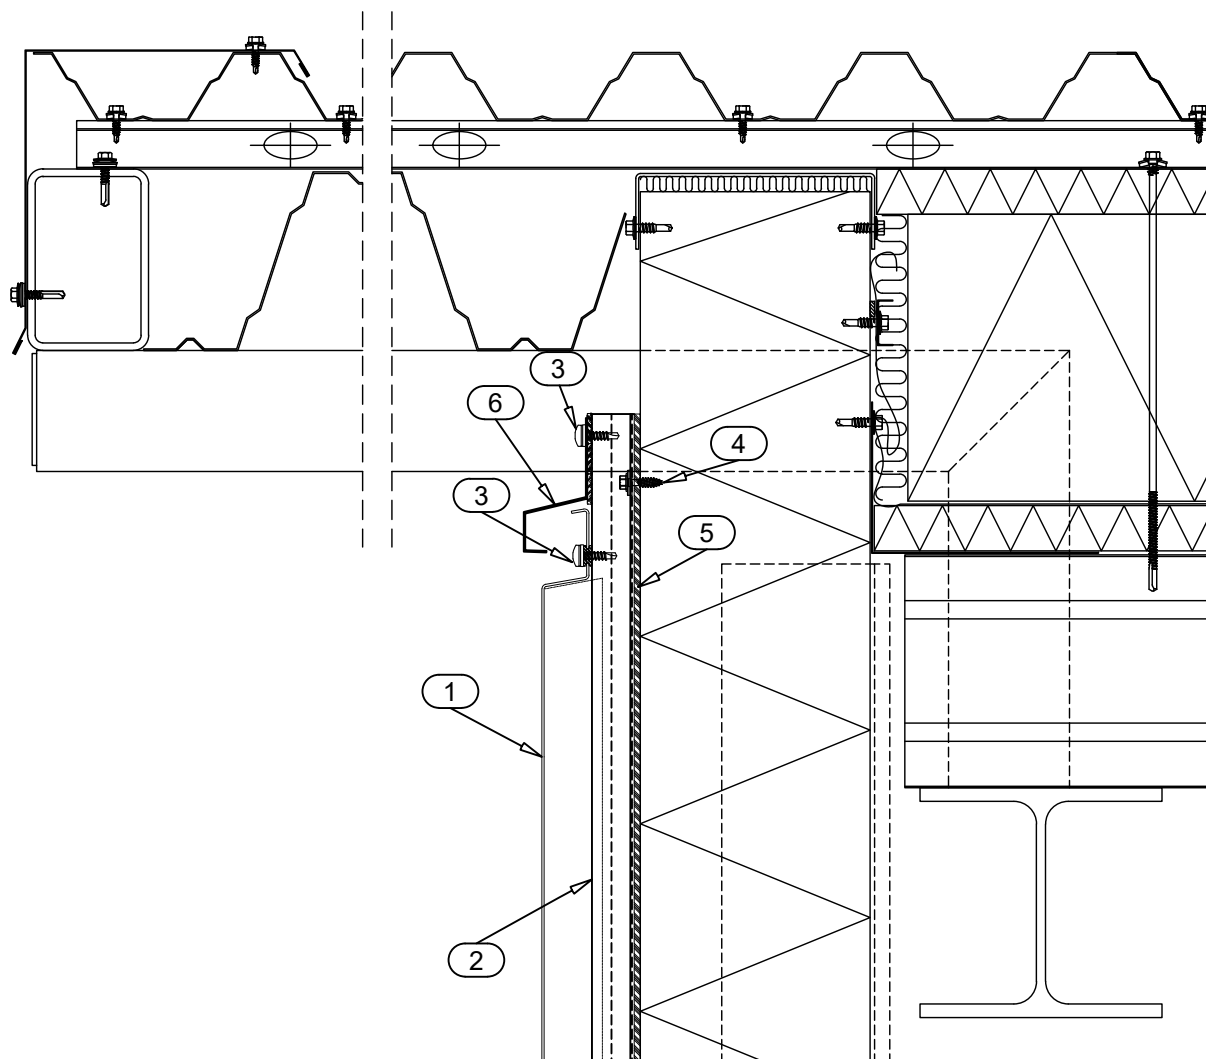


- ☐ 1. LIBERTA COR-TEN 600
- ☐ 2. SUPPORT STUD CA1SS3
- ☐ 3. SCREW S3T5525D06S4B + EPDM CA3SP814
- ☐ 4. SCREW S3H65024L04BS6E
- ☐ 5. SEPARATING STRIP CA3SE420
- ☐ 6. EAVES FLASHING CA1E4X

☒ DELIVERY OF RUUKKI

Date	12.08.2011	Rev. date	18.09.2023	Work nr.	Drw. nr.	Rev.
Drawn by	Ruukki	Rev.			LRSP600DE-13	c
Scale	1:2.5	Building			File nr.	

Copyright © Rautaruukki Corporation. Allowed only for designs with Ruukki's products

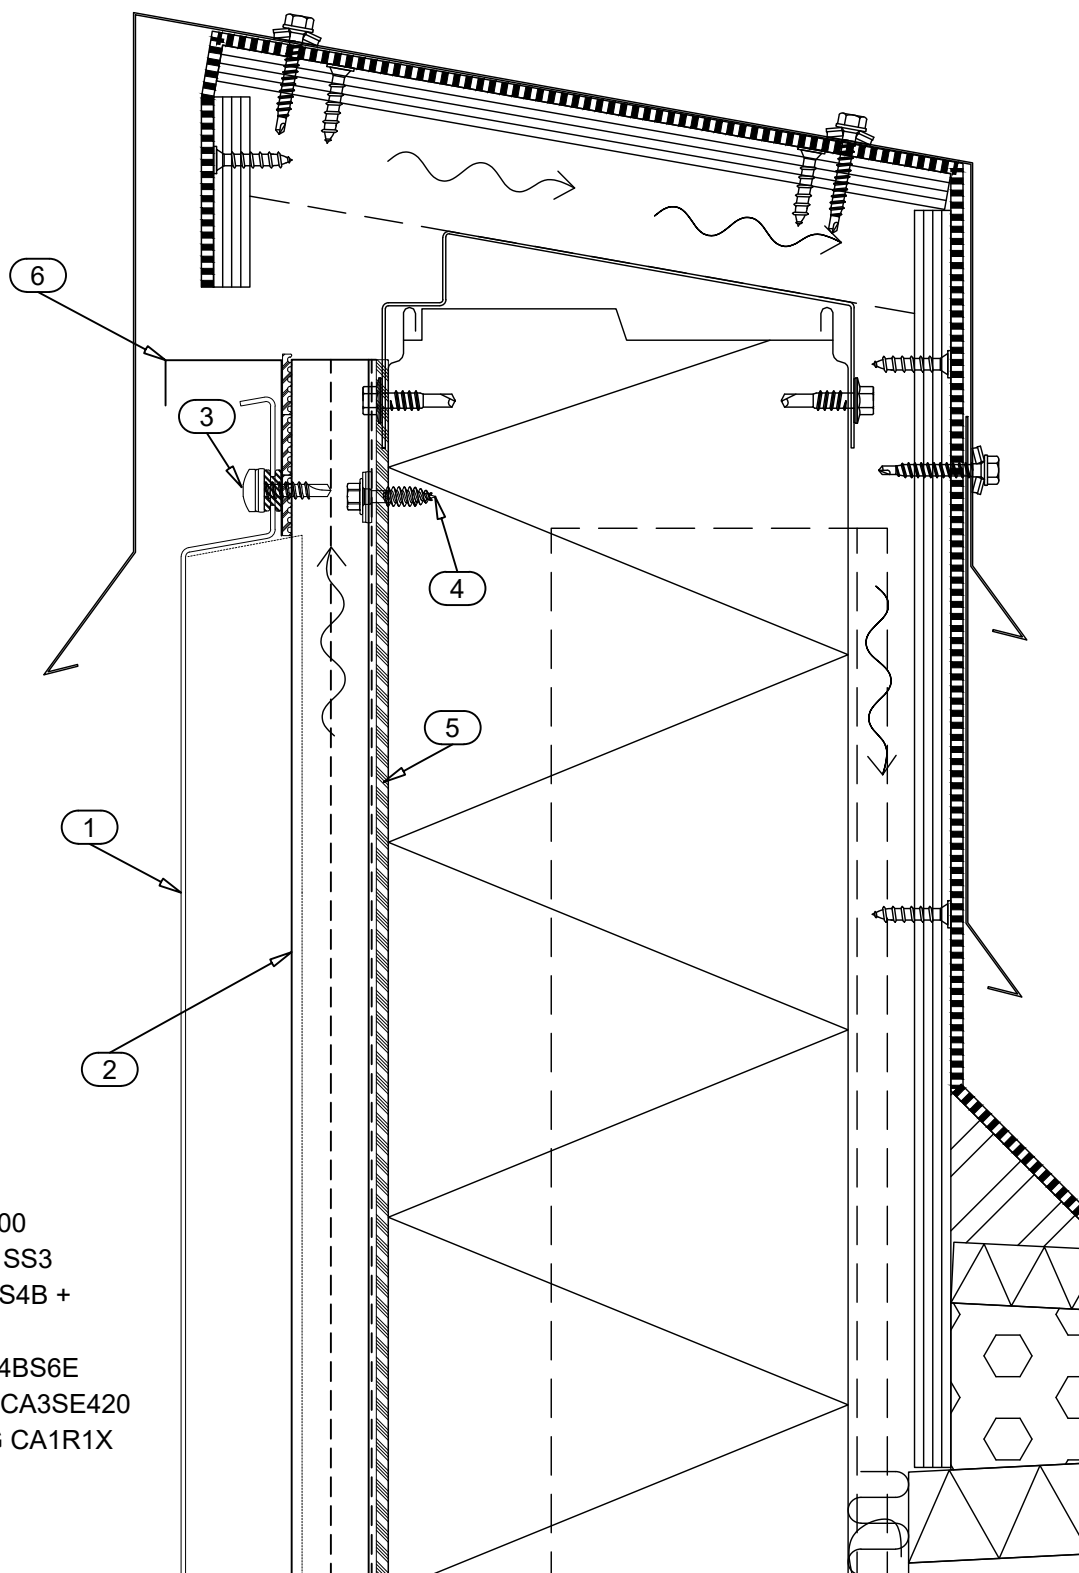

- ☐ 1. LIBERTA COR-TEN 600
- ☐ 2. SUPPORT STUD CA1SS3
- ☐ 3. SCREW S3T5525D06S4B + EPDM CA3SP816
- ☐ 4. SCREW S3H65024L04BS6E
- ☐ 5. SEPARATING STRIP CA3SE420
- ☐ 6. REVERSE FLASHING CA1R1X

☒ DELIVERY OF RUUKKI