


Drw. nr.	Contents of drawing	Date	Rev.	Rev. date
L800DT01	Plinth, vertical section	26.07.2018	d	18.09.2023
L800DT02	Horizontal joint, vertical section	26.07.2018	d	18.09.2023
L800DT03	Vertical joint and middle fastening, horizontal section	19.07.2018	d	18.09.2023
L800DT04	External corner, narrow panel, horizontal section	19.07.2018	d	18.09.2023
L800DT05	External corner, wide panel, horizontal section	19.07.2018	d	18.09.2023
L800DT06	Internal corner, horizontal section	19.07.2018	d	18.09.2023
L800DT07	Edges of window, vertical section	28.08.2019	d	18.09.2023
L800DT08	Vertical edge of window, horizontal section	19.07.2018	d	18.09.2023
L800DT09	Upper edge of door, vertical section	27.07.2018	d	18.09.2023
L800DT10	Vertical edge of door, horizontal section	19.07.2018	d	18.09.2023
L800DT11	Side eaves, vertical section	27.07.2018	d	18.09.2023
L800DT12	Gable eaves, vertical section	27.07.2018	d	18.09.2023
L800DT13	Short eaves, vertical section	27.07.2018	d	18.09.2023

City sector	Block	Site/Reg. nr.	File nr.		
Building type			Drawing type		Nr.
Building, Name and address			Contents of drawing LIBERTA Cor-Ten 800 Base detail drawings		Scale
					
Date 26.07.2018	Designer Ruukki	Work nr.	Work nr.	Drw. nr.	Rev.
Drawn by	Checked				

Date	26.07.2018	Rev. date	18.09.2023	Work nr.	Drw. nr.	Rev.
Drawn by	Ruukki	Rev.	P04		L800DT01	d
Scale	1:2.5	Building			File nr.	

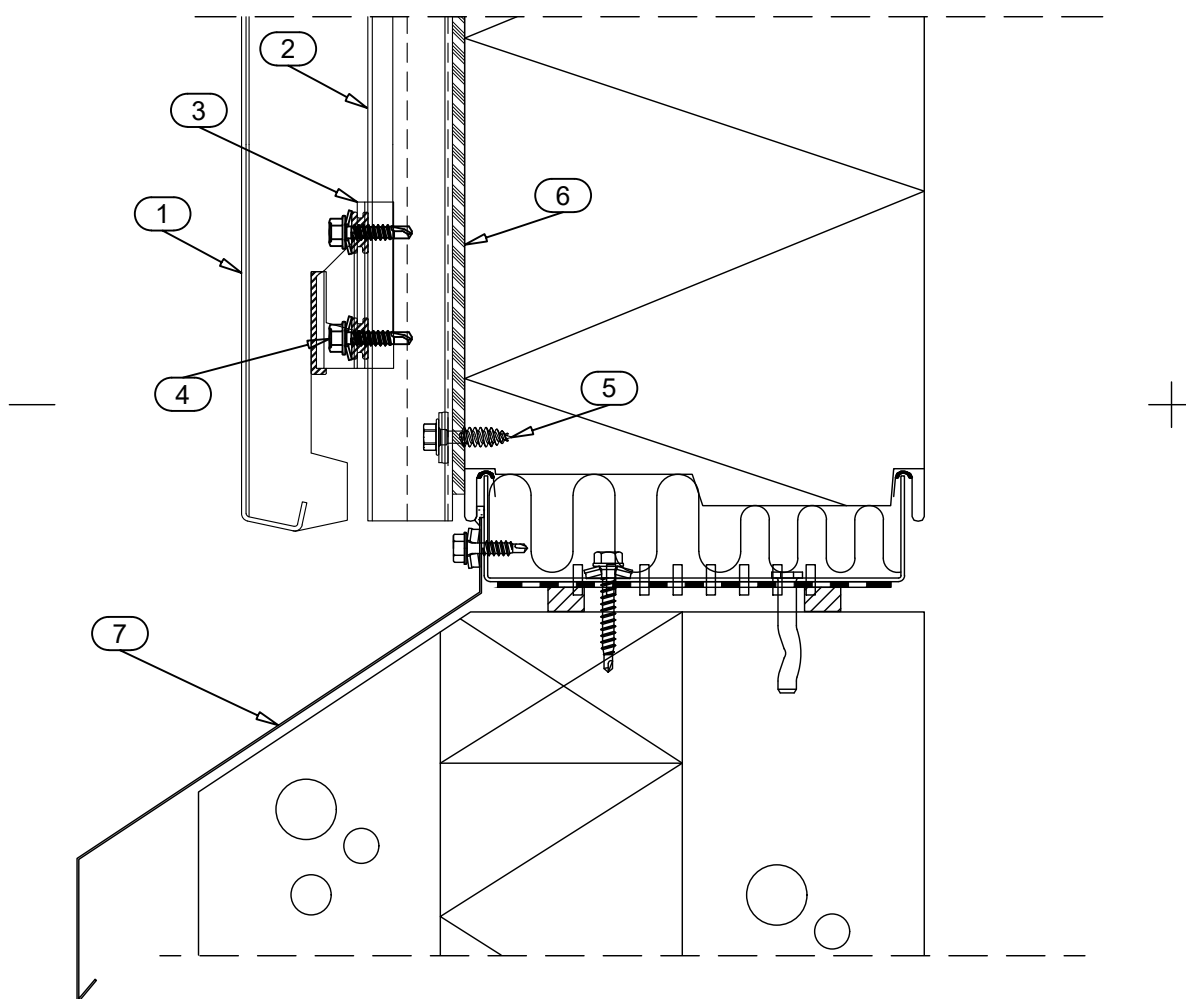

- ☐ 1. LIBERTA COR-TEN 800
- ☐ 2. SUPPORT STUD CA1SS3
- ☐ 3. SUPPORT BRACKET CA1SB02
- ☐ 4. SCREW S3H48022D02S4C + EPDM CA3SP816
- ☐ 5. SCREW S3H65024L04BS6E
- ☐ 6. SEPARATING STRIP CA3SE420
- ☐ 7. PLINTH FLASHING

☒ DELIVERY OF RUUKKI




Contents of drawing

LIBERTA Cor-Ten 800

Horizontal joint

Vertical section



Date	26.07.2018	Rev. date	18.09.2023	Work nr.	Drw. nr.	Rev.
Drawn by	Ruukki	Rev.	P04		L800DT02	d
Scale	1:2.5	Building			File nr.	

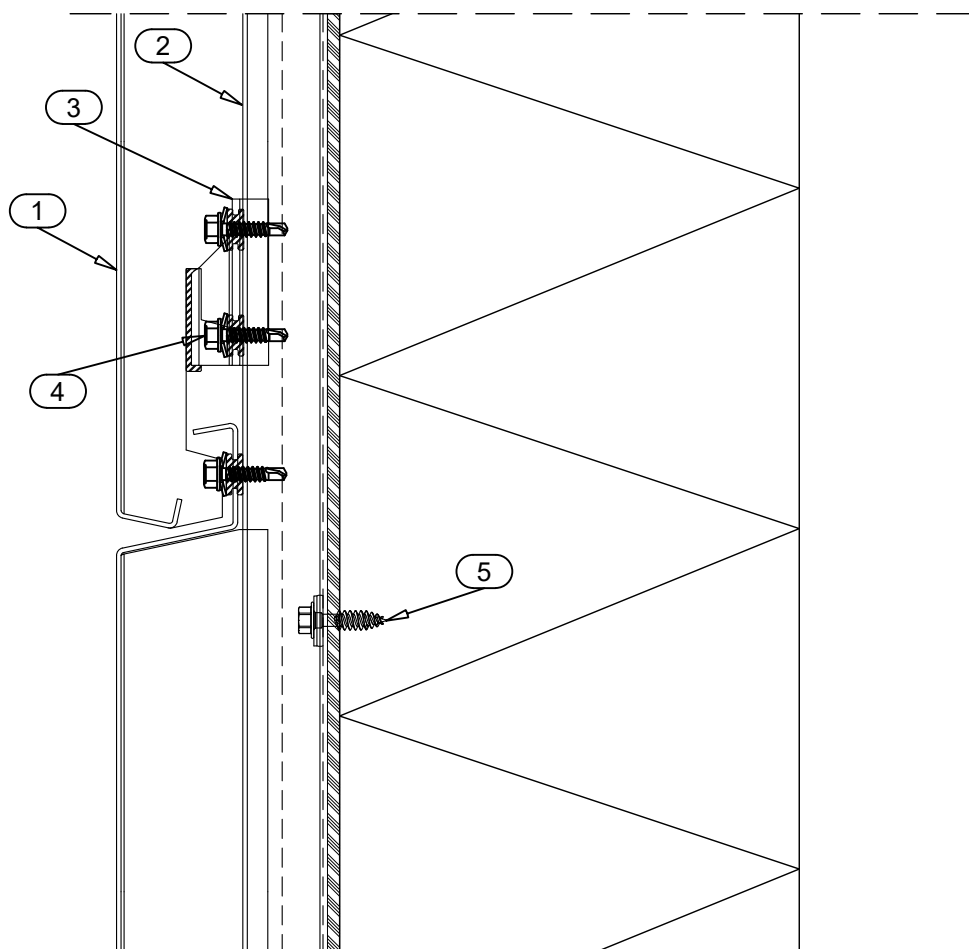

- ☐ 1. LIBERTA COR-TEN 800
- ☐ 2. SUPPORT STUD CA1SS3
- ☐ 3. SUPPORT BRACKET CA1SB02
- ☐ 4. SCREW S3H48022D02S4C + EPDM CA3SP816
- ☐ 5. SCREW S3H65024L04BS6E
- ☐ 6. SEPARATING STRIP CA3SE420

☒ DELIVERY OF RUUKKI

Date	19.07.2018	Rev. date	18.09.2023	Work nr.	Drw. nr.	Rev.
Drawn by	Ruukki	Rev.	P04		L800DT03	d
Scale	1:5	Building			File nr.	

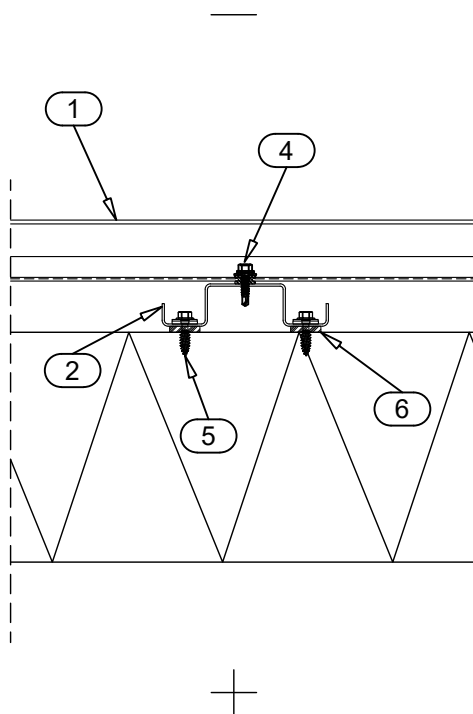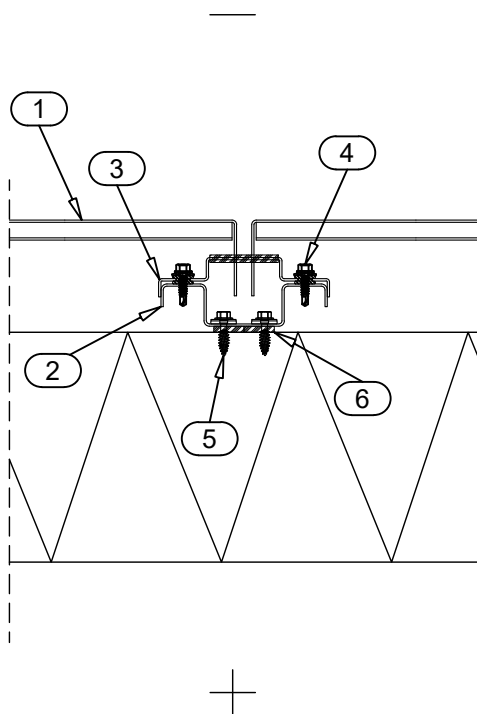

- ☐ 1. LIBERTA COR-TEN 800
- ☐ 2. SUPPORT STUD CA1SS3
- ☐ 3. SUPPORT BRACKET CA1SB02
- ☐ 4. SCREW S3H48022D02S4C + EPDM CA3SP816
- ☐ 5. SCREW S3H65024L04BS6E
- ☐ 6. SEPARATING STRIP CA3SE420

☒ DELIVERY OF RUUKKI




Contents of drawing

LIBERTA Cor-Ten 800

External corner, narrow panel

Horizontal section

Date	19.07.2018	Rev. date	18.09.2023	Work nr.	Drw. nr.	Rev.
Drawn by	Ruukki	Rev.	P04			
Scale	1:5	Building			L800DT04	d
					File nr.	

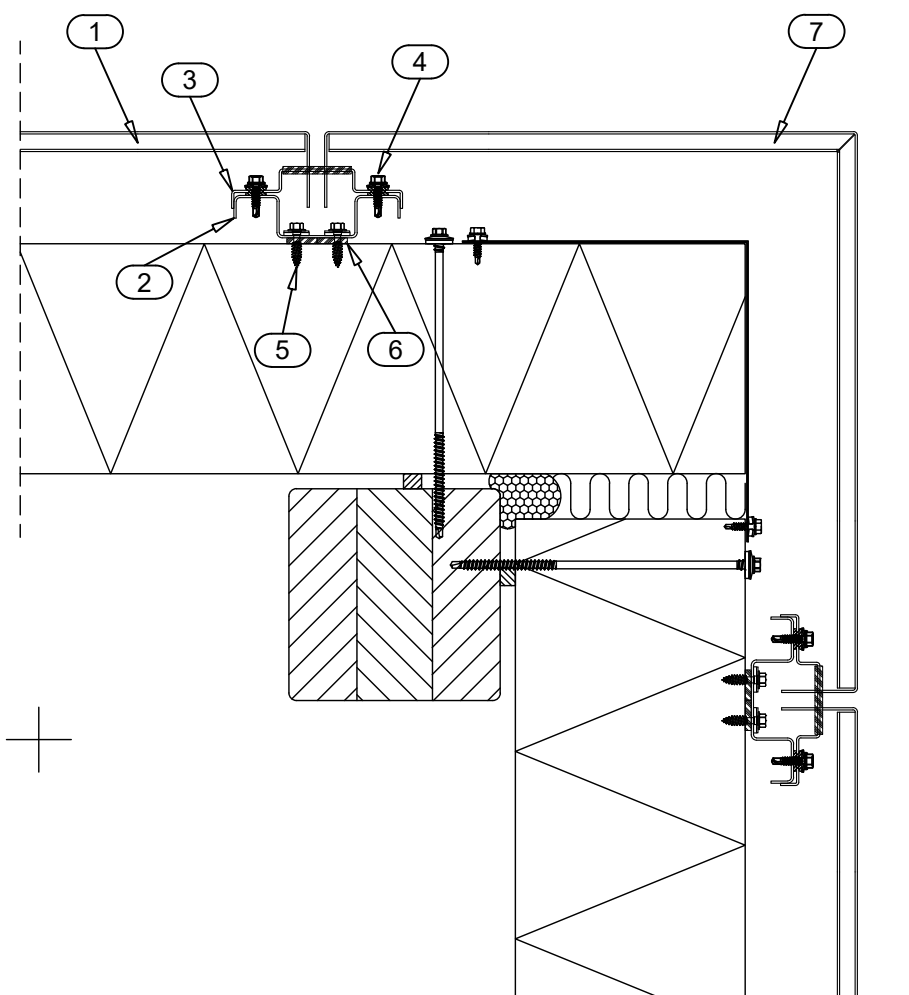

- ☐ 1. LIBERTA COR-TEN 800
- ☐ 2. SUPPORT STUD CA1SS3
- ☐ 3. SUPPORT BRACKET CA1SB02
- ☐ 4. SCREW S3H48022D02S4C + EPDM CA3SP816
- ☐ 5. SCREW S3H65024L04BS6E
- ☐ 6. SEPARATING STRIP CA3SE420
- ☐ 7. LIBERTA COR-TEN 800 CORNER PANEL

☒ DELIVERY OF RUUKKI




Contents of drawing

LIBERTA Cor-Ten 800

External corner, wide panel

Horizontal section


Date	19.07.2018	Rev. date	18.09.2023	Work nr.	Drw. nr.	Rev.
Drawn by	Ruukki	Rev.	P04			
Scale	1:5	Building			L800DT05	d
					File nr.	

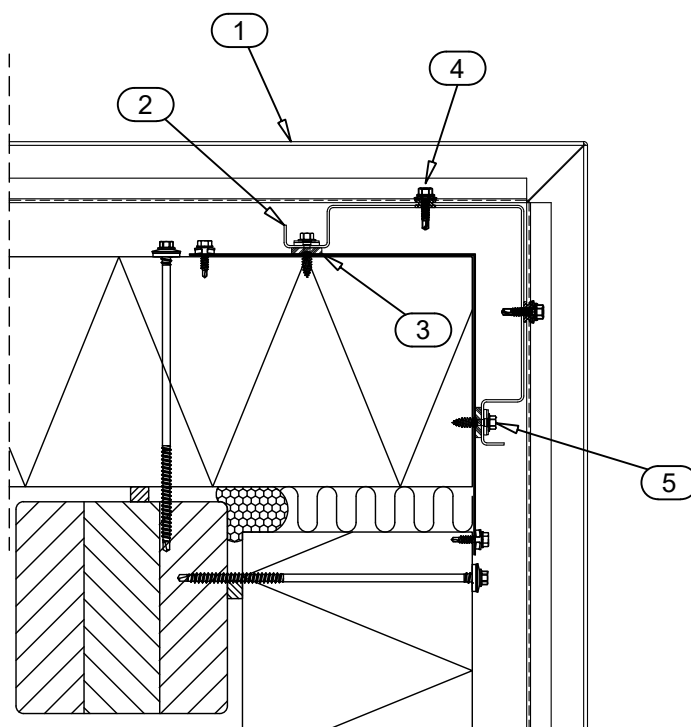

- ☐ 1. LIBERTA COR-TEN 800 CORNER PANEL
- ☐ 2. SUPPORT STUD CA1SSC2
- ☐ 3. SEPARATING STRIP CA3SE420
- ☐ 4. SCREW S3H48022D02S4C + EPDM CA3SP816
- ☐ 5. SCREW S3H65024L04BS6E

☒ DELIVERY OF RUUKKI

Date	19.07.2018	Rev. date	18.09.2023	Work nr.	Drw. nr.	Rev.
Drawn by	Ruukki	Rev.	P04		L800DT06	d
Scale	1:5	Building			File nr.	

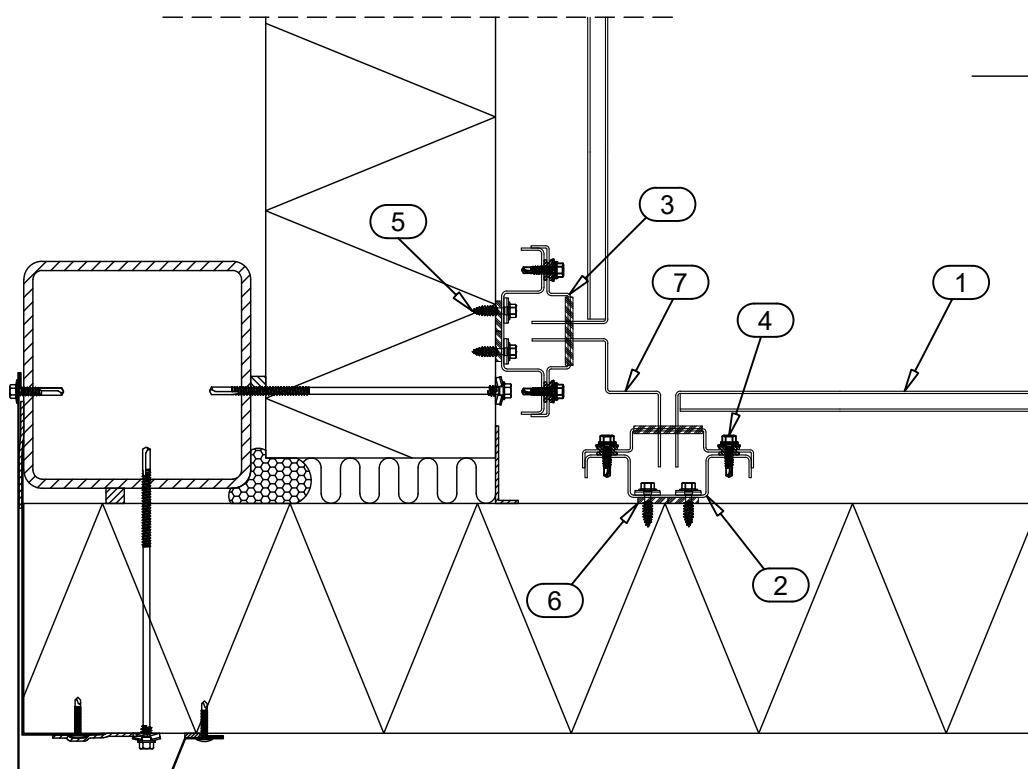


- ☐ 1. LIBERTA COR-TEN 800
- ☐ 2. SUPPORT STUD CA1SS3
- ☐ 3. SUPPORT BRACKET CA1SB02
- ☐ 4. SCREW S3H48022D02S4C + EPDM CA3SP816
- ☐ 5. SCREW S3H65024L04BS6E
- ☐ 6. SEPARATING STRIP CA3SE420
- ☐ 7. INTERNAL CORNER FLASHING CA1IC15X

☒ DELIVERY OF RUUKKI

Date	28.07.2018	Rev. date	18.09.2023	Work nr.	Drw. nr.	Rev.
Drawn by	Ruukki	Rev.	P04		L800DT07	d
Scale	1:5	Building			File nr.	


- ☐ 1. LIBERTA COR-TEN 800
- ☐ 2. SUPPORT STUD CA1SS3
- ☐ 3. SUPPORT BRACKET CA1SB02
- ☐ 4. SCREW S3H48022D02S4C + EPDM CA3SP816
- ☐ 5. SCREW S3H65024L04BS6E
- ☐ 6. SEPARATING STRIP CA3SE420

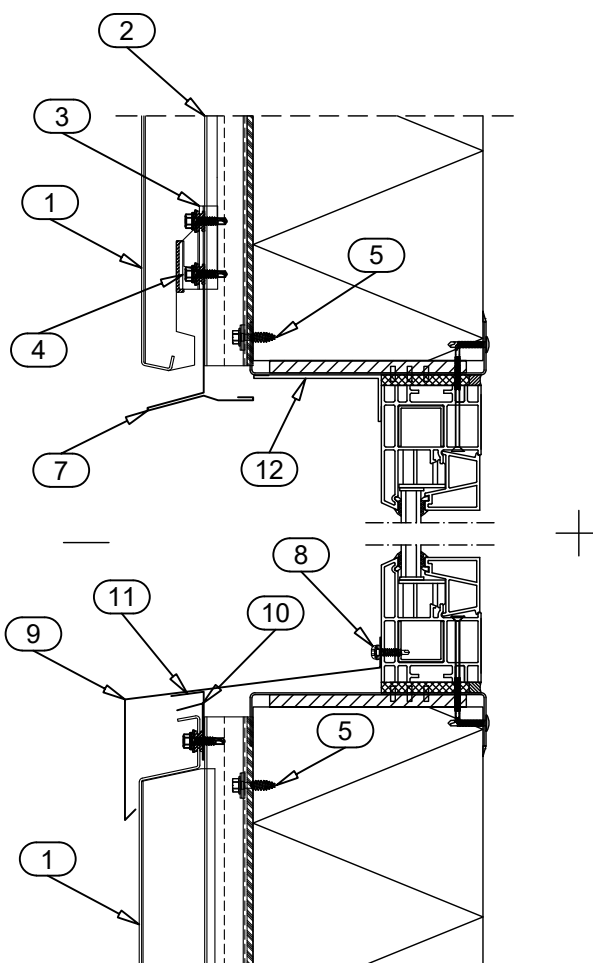

- ☐ 7. COVER FLASHING CA1C9X
- ☐ 8. SCREW S3R48022D02A0B
- ☐ 9. SILL FLASHING CA1S1X
- ☐ 10. STORM FLASHING CA1ST1X
- ☐ 11. SUPPORT FLASHING CA1SU1X
- ☐ 12. COVER FLASHING CA1C10X

☒ DELIVERY OF RUUKKI

Date	19.07.2018	Rev. date	18.09.2023	Work nr.	Drw. nr.	Rev.
Drawn by	Ruukki	Rev.	P04		L800DT08	d
Scale	1:2.5	Building			File nr.	

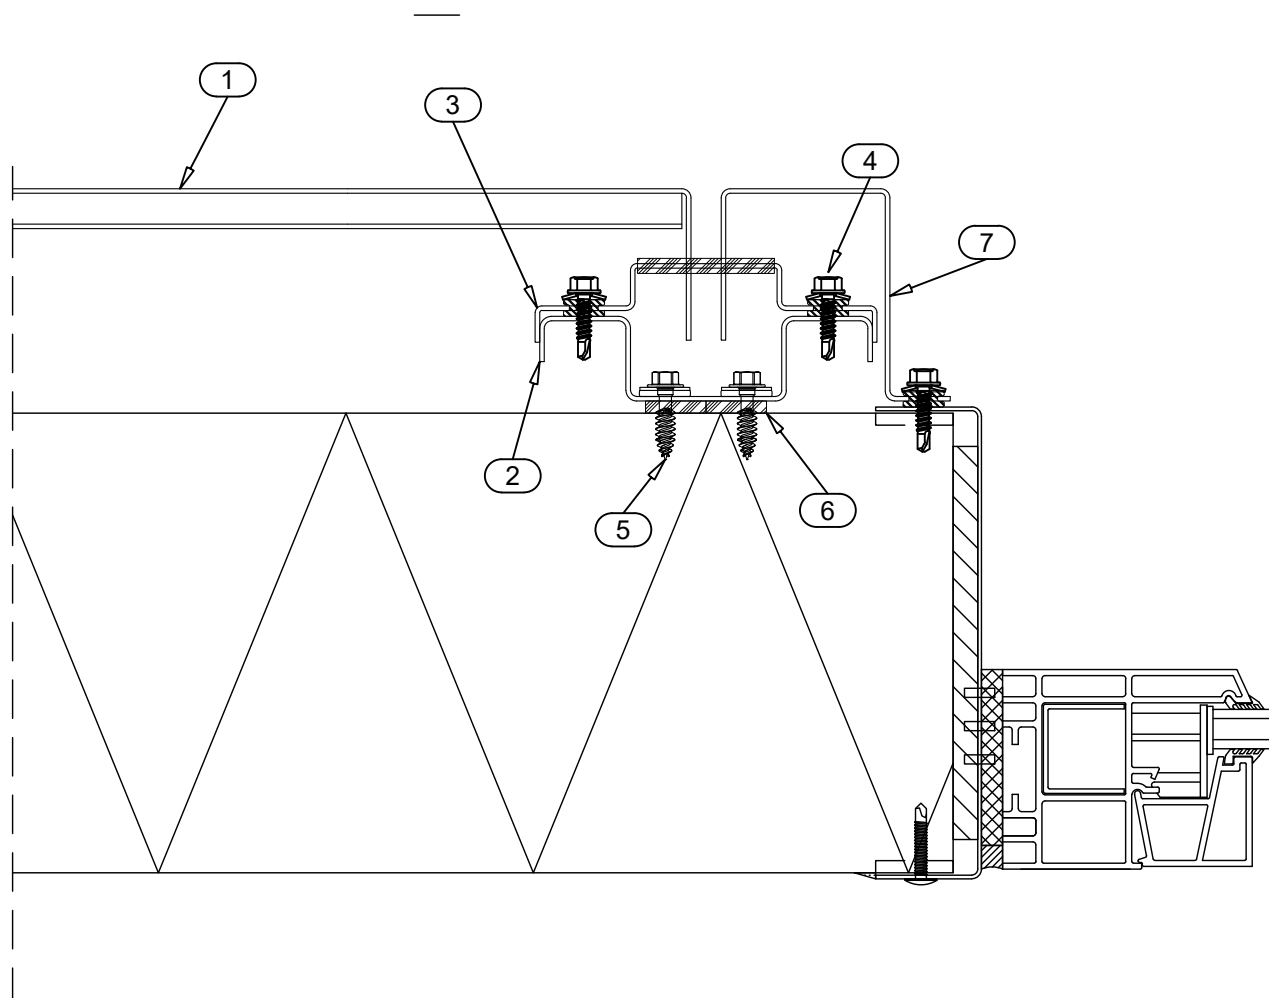


- ☐ 1. LIBERTA COR-TEN 800
- ☐ 2. SUPPORT STUD CA1SS3
- ☐ 3. SUPPORT BRACKET CA1SB02
- ☐ 4. SCREW S3H48022D02S4C + EPDM CA3SP816
- ☐ 5. SCREW S3H65024L04BS6E
- ☐ 6. SEPARATING STRIP CA3SE420
- ☐ 7. COVER FLASHING CA1C16X



☒ DELIVERY OF RUUKKI


Date	27.07.2018	Rev. date	18.09.2023	Work nr.	Drw. nr.	Rev.
Drawn by	Ruukki	Rev.	P04		L800DT09	d
Scale	1:2.5	Building			File nr.	

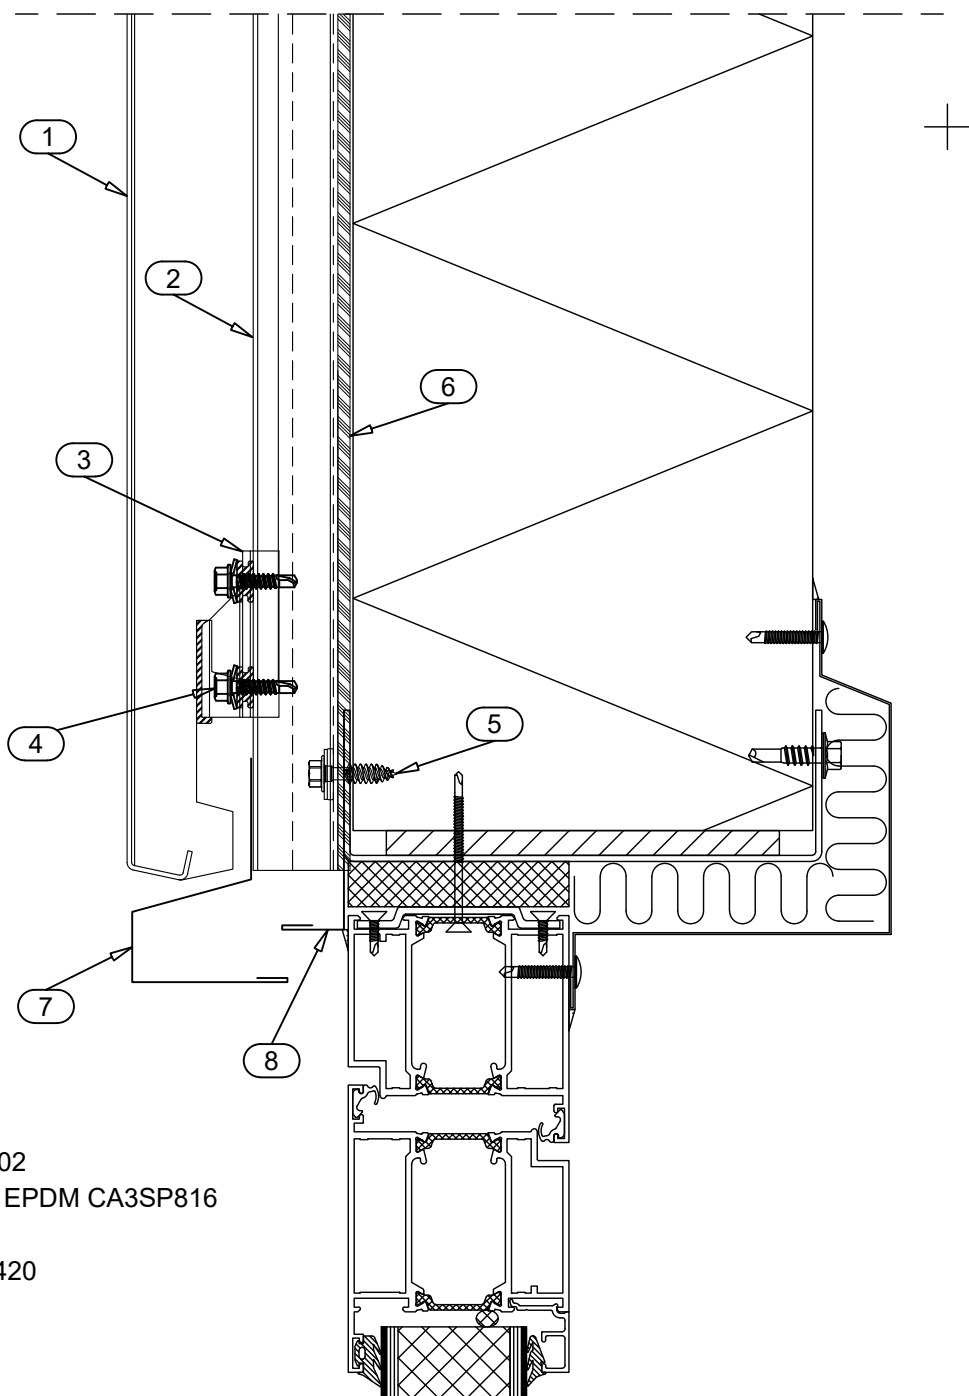

- ☐ 1. LIBERTA COR-TEN 800
- ☐ 2. SUPPORT STUD CA1SS3
- ☐ 3. SUPPORT BRACKET CA1SB02
- ☐ 4. SCREW S3H48022D02S4C + EPDM CA3SP816
- ☐ 5. SCREW S3H65024L04BS6E
- ☐ 6. SEPARATING STRIP CA3SE420
- ☐ 7. COVER FLASHING CA1C7X
- ☐ 8. COVER FLASHING CA1C8X

☒ DELIVERY OF RUUKKI


Date	19.07.2018	Rev. date	18.09.2023	Work nr.	Drw. nr.	Rev.
Drawn by	Ruukki	Rev.	P04		L800DT10	d
Scale	1:2.5	Building			File nr.	

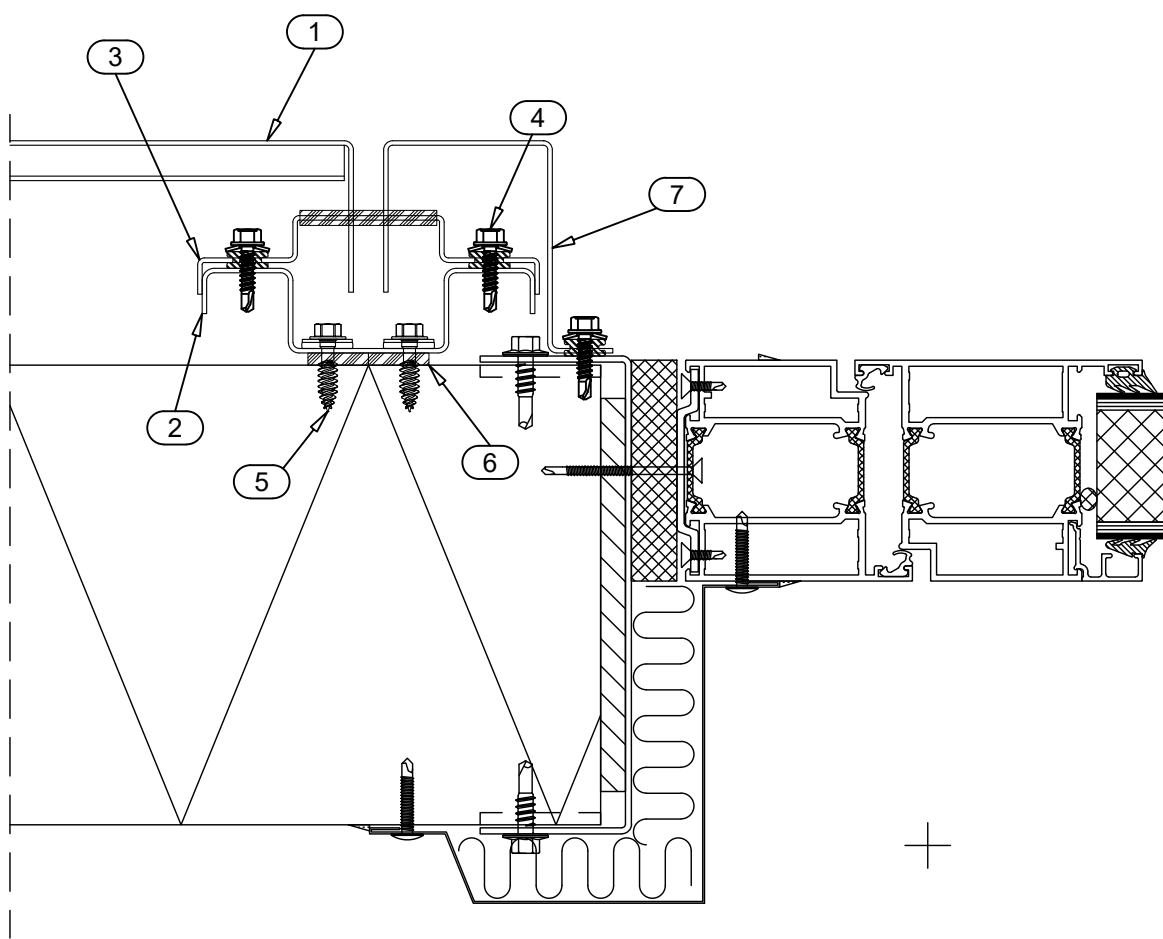

- ☐ 1. LIBERTA COR-TEN 800
- ☐ 2. SUPPORT STUD CA1SS3
- ☐ 3. SUPPORT BRACKET CA1SB02
- ☐ 4. SCREW S3H48022D02S4C + EPDM CA3SP816
- ☐ 5. SCREW S3H65024L04BS6E
- ☐ 6. SEPARATING STRIP CA3SE420
- ☐ 7. COVER FLASHING CA1C16X

☒ DELIVERY OF RUUKKI


Date	27.07.2018	Rev. date	18.09.2023	Work nr.	Drw. nr.	Rev.
Drawn by	Ruukki	Rev.	P04		L800DT11	d
Scale	1:5	Building			File nr.	

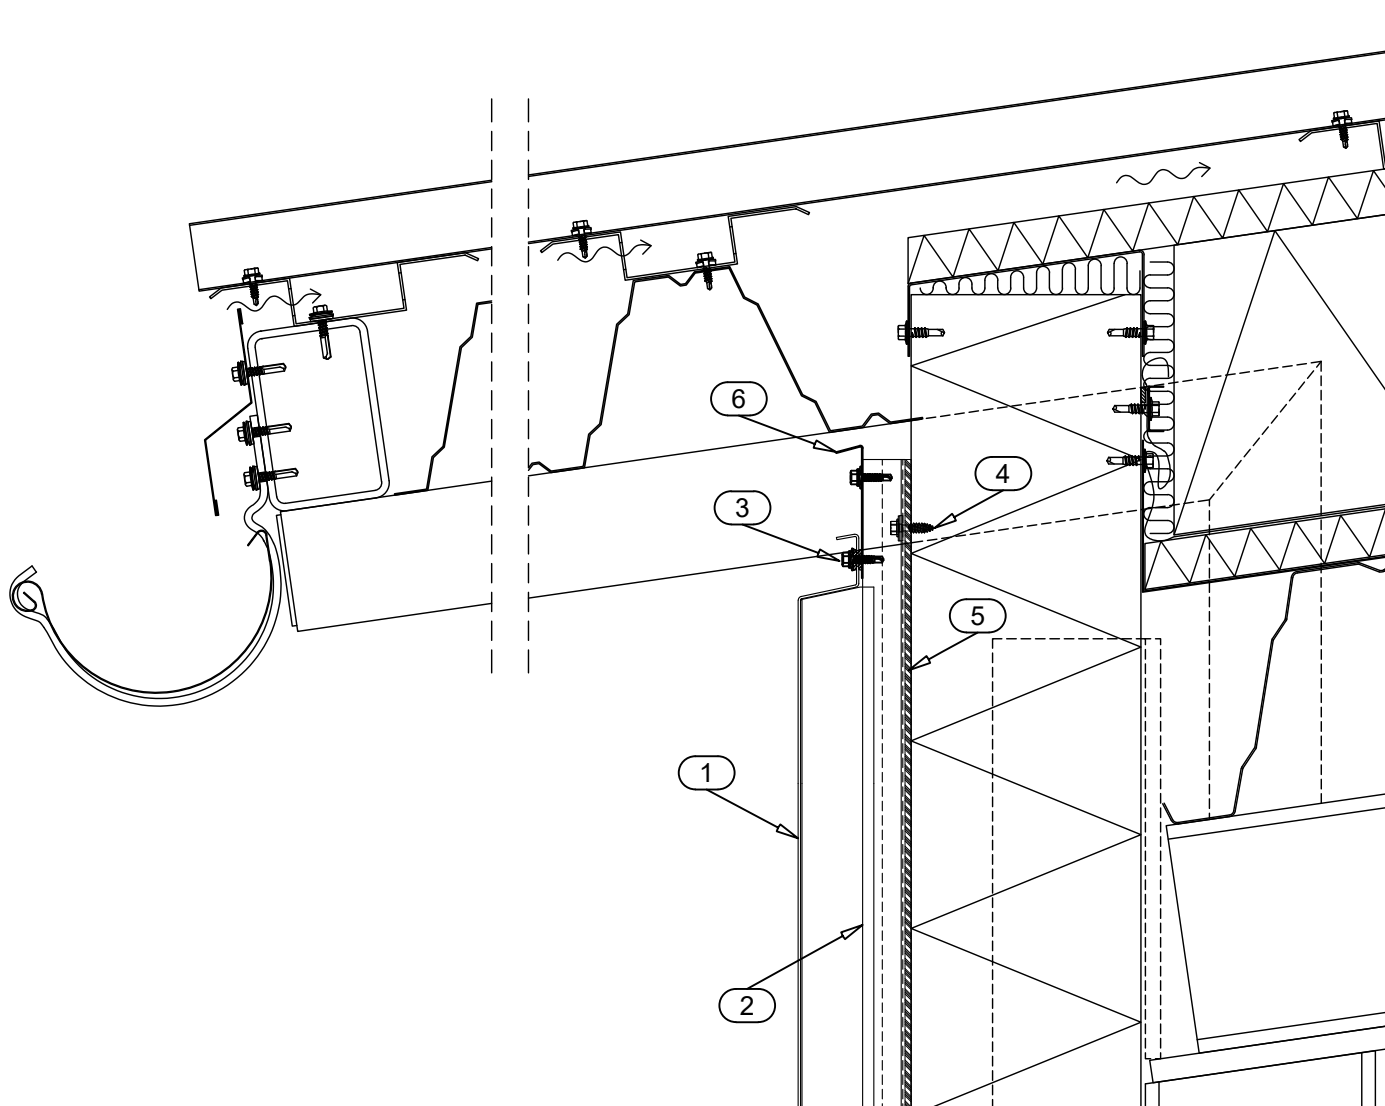

- ☐ 1. LIBERTA COR-TEN 800
- ☐ 2. SUPPORT STUD CA1SS3
- ☐ 3. SCREW S3H48022D02S4C + EPDM CA3SP816
- ☐ 4. SCREW S3H65024L04BS6E
- ☐ 5. SEPARATING STRIP CA3SE420
- ☐ 6. STORM FLASHING CA1ST1X

☒ DELIVERY OF RUUKKI


Date	27.07.2018	Rev. date	18.09.2023	Work nr.	Drw. nr.	Rev.
Drawn by	Ruukki	Rev.	P04		L800DT12	d
Scale	1:5	Building			File nr.	

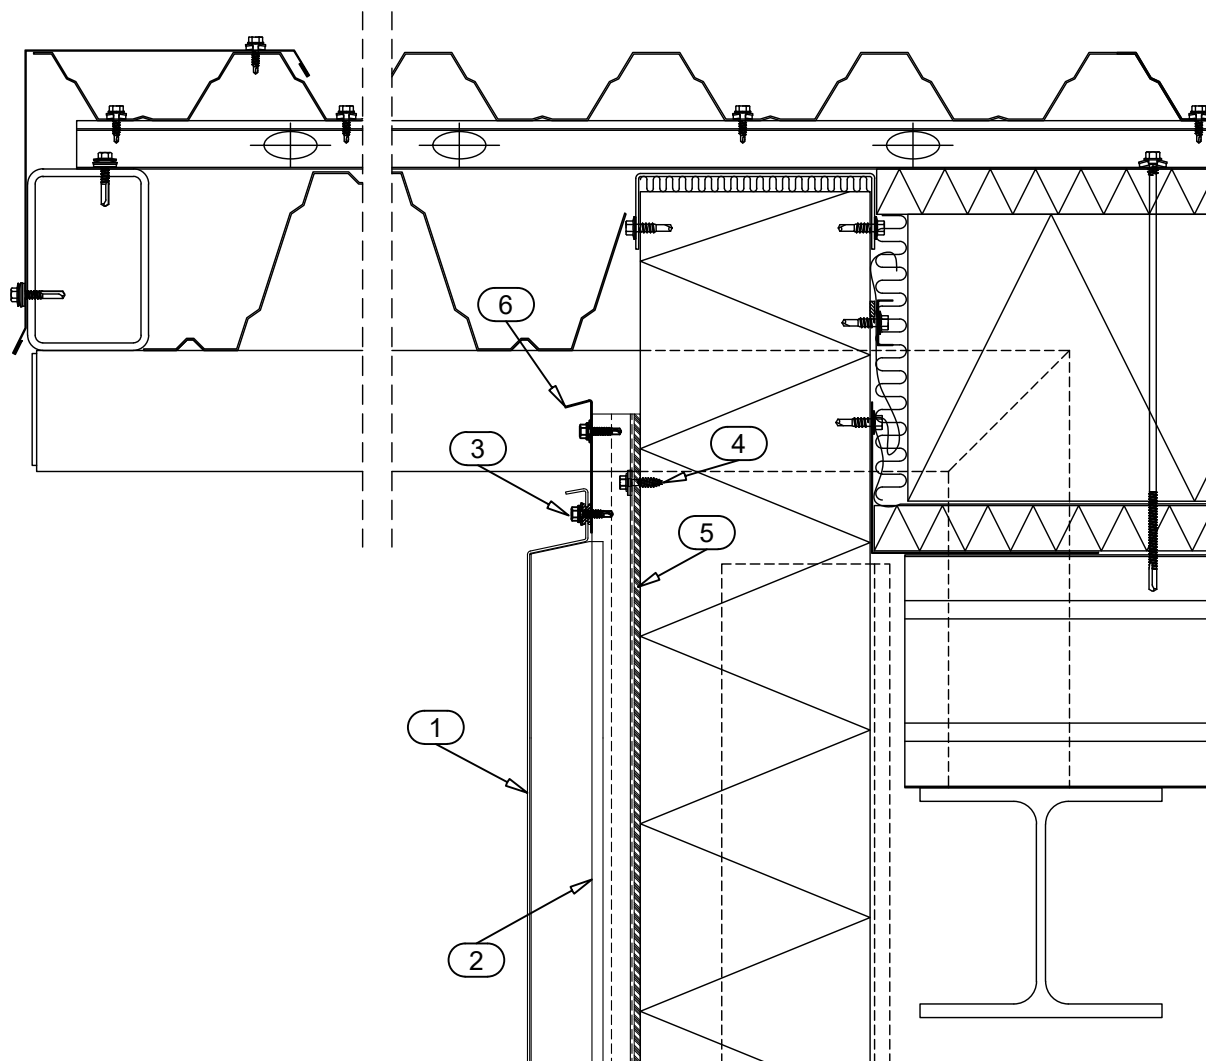

- ☐ 1. LIBERTA COR-TEN 800
- ☐ 2. SUPPORT STUD CA1SS3
- ☐ 3. SCREW S3H48022D02S4C + EPDM CA3SP816
- ☐ 4. SCREW S3H65024L04BS6E
- ☐ 5. SEPARATING STRIP CA3SE420
- ☐ 6. STROM FLASHING CA1ST1X

☒ DELIVERY OF RUUKKI

Date	27.07.2018	Rev. date	18.09.2023	Work nr.	Drw. nr.	Rev.
Drawn by	Ruukki	Rev.	P04		L800DT13	d
Scale	1:2.5	Building			File nr.	

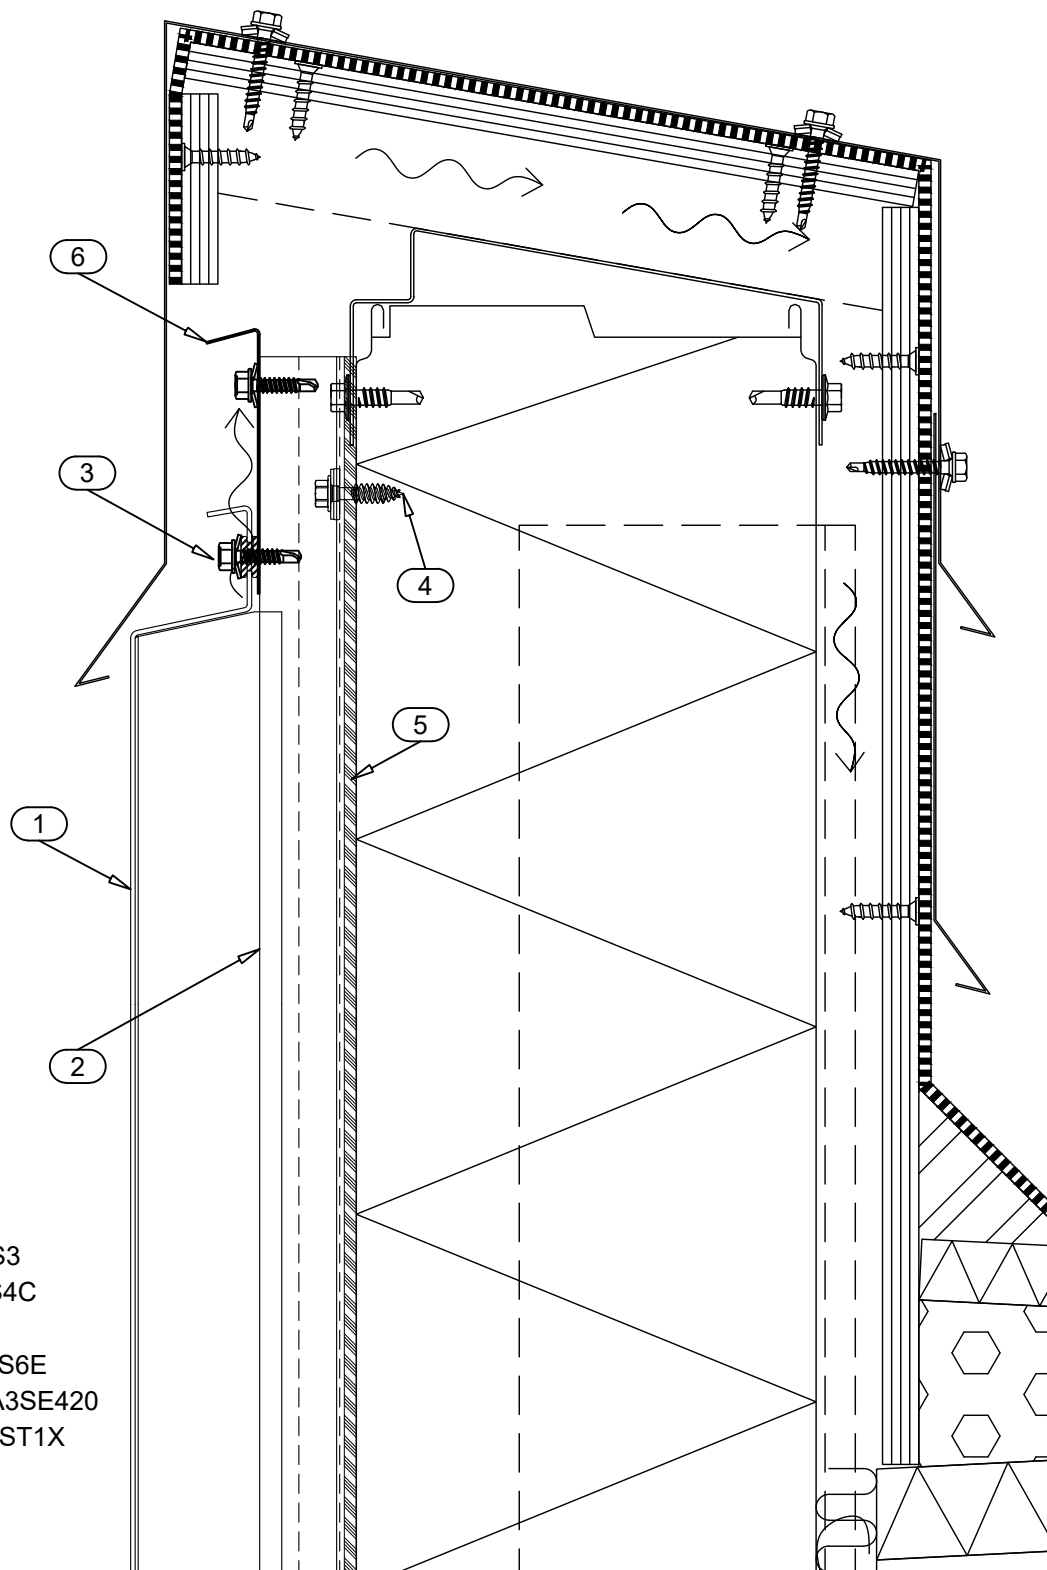

- ☐ 1. LIBERTA COR-TEN 800
- ☐ 2. SUPPORT STUD CA1SS3
- ☐ 3. SCREW S3H48022D02S4C
+ EPDM CA3SP816
- ☐ 4. SCREW S3H65024L04BS6E
- ☐ 5. SEPARATING STRIP CA3SE420
- ☐ 6. STORM FLASHING CA1ST1X

☒ DELIVERY OF RUUKKI