

Drw. nr.	Contents of drawing	Date	Rev.	Rev. date
LRSP102DE-1	Plinth, vertical section	12.08.2011	3	30.11.2020
LRSP102DE-2	Horizontal joint, vertical section	12.08.2011	2	27.07.2020
LRSP102DE-3	Vertical joint, horizontal section	12.08.2011	2	27.07.2020
LRSP102DE-4	External corner, horizontal section	12.08.2011	2	27.07.2020
LRSP102DE-5	External corner, horizontal section	12.08.2011	2	27.07.2020
LRSP102DE-6	Internal corner, horizontal section	12.08.2011	2	27.07.2020
LRSP102DE-7	Internal corner, horizontal section	12.08.2011	2	27.07.2020
LRSP102DE-8	Lower edge of window, vertical section	12.08.2011	2	27.07.2020
LRSP102DE-9	Upper edge of window, vertical section	12.08.2011	3	30.11.2020
LRSP102DE-10	Upper edge of window, vertical section	12.08.2011	3	30.11.2020
LRSP102DE-11	Upper edge of door, vertical section	12.08.2011	3	30.11.2020
LRSP102DE-12	Upper edge of door, vertical section	12.08.2011	3	30.11.2020
LRSP102DE-13	Vertical edge of window, horizontal section	12.08.2011	2	27.07.2020
LRSP102DE-14	Vertical edge of window, horizontal section	12.08.2011	2	27.07.2020
LRSP102DE-15	Vertical edge of door, horizontal section	12.08.2011	2	27.07.2020
LRSP102DE-16	Side eaves, vertical section	12.08.2011	2	27.07.2020
LRSP102DE-17	Gable eaves, vertical section	12.08.2011	2	27.07.2020
LRSP102DE-18	Short eaves, vertical section	12.08.2011	2	27.07.2020

City sector	Block	Site/Reg. nr.	File nr.		
Building type			Drawing type Nr.		
Building, Name and address			Contents of drawing Scale		
			Liberta Elegant 500 & 500 Grande Base detail drawings		
Date 12.08.2011	Designer Ruukki		Work nr.	Work nr.	Drw. nr. Rev.
Drawn by	Checked				



Contents of drawing


Liberta Elegant 500 & 500 Grande

Plinth

Vertical section

Date	12.08.2011	Rev. date	30.11.2020	Work nr.	Drw. nr.	Rev.
Drawn by	Ruukki	Rev.	B		LRSP500DE-1	3
Scale	1:2.5	Building			File nr.	

Copyright © Rautaruukki Corporation. Allowed only for designs with Ruukki's products

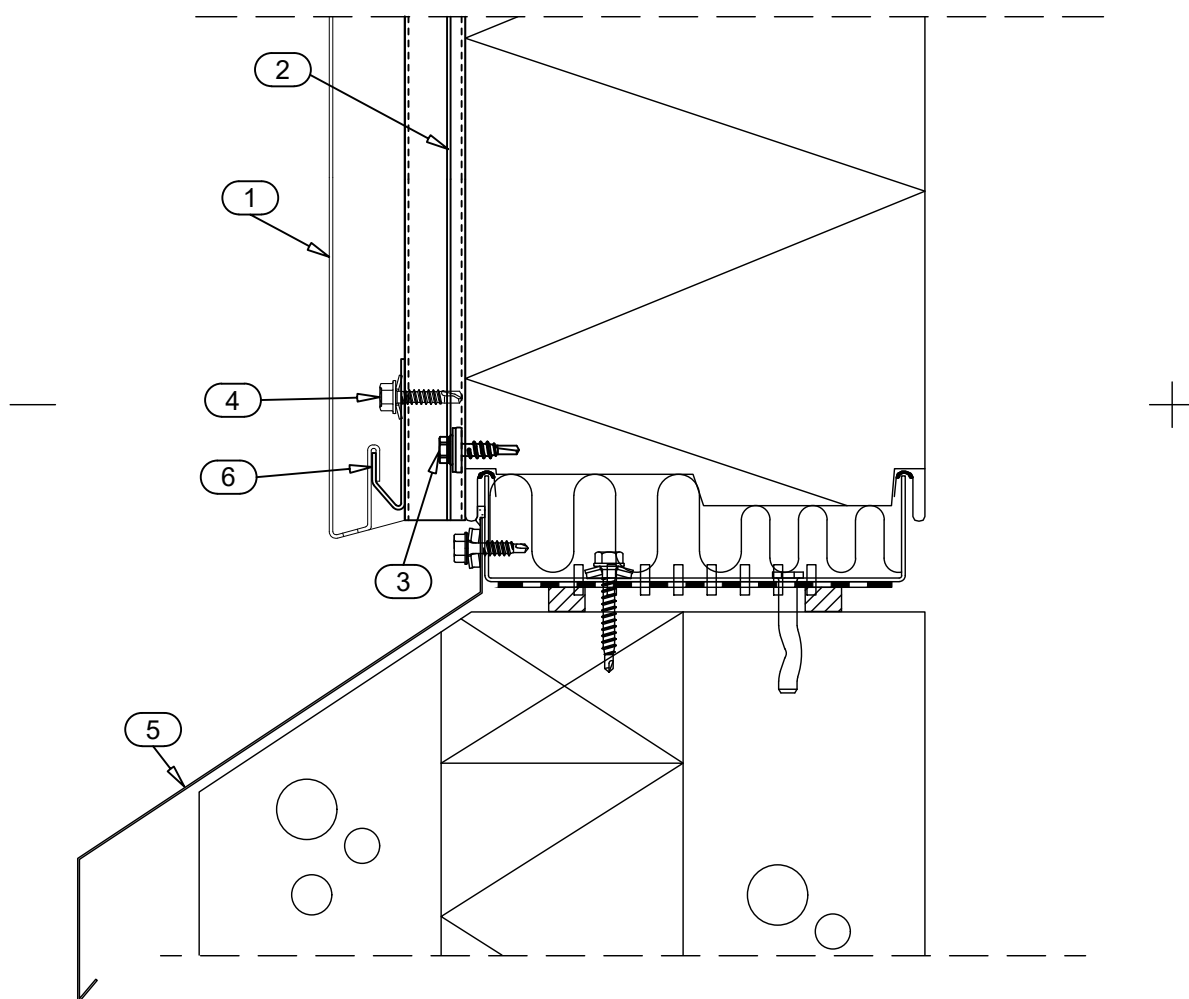

- ☐ 1. LIBERTA ELEGANT 500 & 500 GRANDE
- ☐ 2. SUPPORT STUD CA1SS1
- ☐ 3. SCREW S3H55022L02S4B
- ☐ 4. SCREW S3H48022D02S4C
- ☐ 5. PLINTH FLASHING CA1P1X
- ☐ 6. STARTING FILLET CA1SF2
- ☒ DELIVERY OF RUUKKI



Contents of drawing


Liberta Elegant 500 & 500 Grande

Horizontal joint

Vertical section

Date	12.08.2011	Rev. date	27.07.2020	Work nr.	Drw. nr.	Rev.
Drawn by	Ruukki	Rev.	B		LRSP500DE-2	2
Scale	1:2.5	Building			File nr.	

Copyright © Rautaruukki Corporation. Allowed only for designs with Ruukki's products

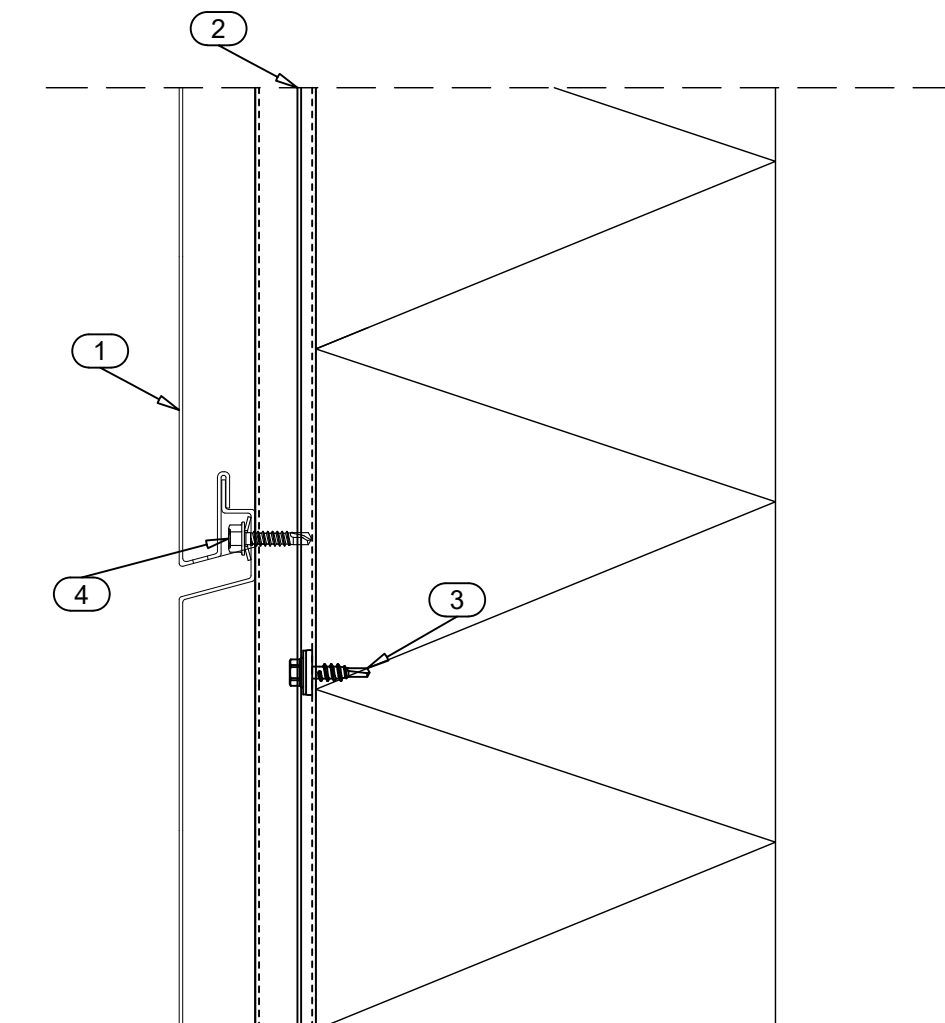

- ☐ 1. LIBERTA ELEGANT 500 & 500 GRANDE
- ☐ 2. SUPPORT STUD CA1SS1
- ☐ 3. SCREW S3H55022L02S4B
- ☐ 4. SCREW S3H48022D02S4C

☒ DELIVERY OF RUUKKI



Contents of drawing


Liberta Elegant 500 & 500 Grande

Vertical joint

Horizontal section

Date	12.08.2011	Rev. date	27.07.2020	Work nr.	Drw. nr.	Rev.
Drawn by	Ruukki	Rev.	B		LRSP500DE-3	2
Scale	1:5	Building			File nr.	

Copyright © Rautaruukki Corporation. Allowed only for designs with Ruukki's products

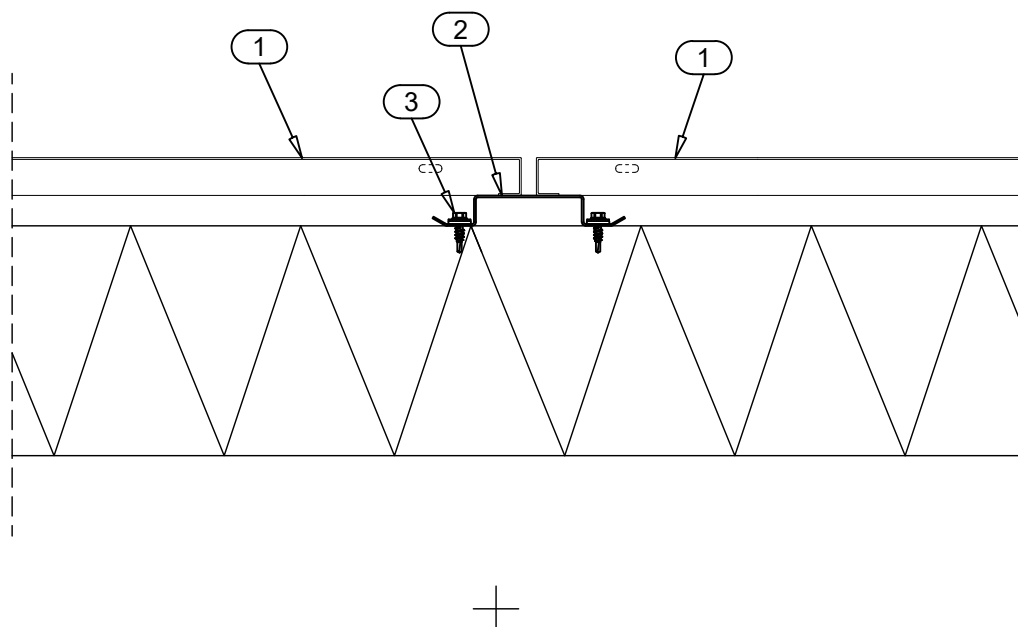

- ☐ 1. LIBERTA ELEGANT 500 & 500 GRANDE
- ☐ 2. SUPPORT STUD CA1SS1
- ☐ 3. SCREW S3H55022L02S4B

☒ DELIVERY OF RUUKKI



Contents of drawing

Liberta Elegant 500 & 500 Grande

External corner

Horizontal section

Date 12.08.2011

Rev. date 27.07.2020

Work nr.

Drw. nr.

Rev.

Drawn by Ruukki

Rev. B

LRSP500DE-4


2

Scale 1:5

Building

File nr.

Copyright © Rautaruukki Corporation. Allowed only for designs with Ruukki's products

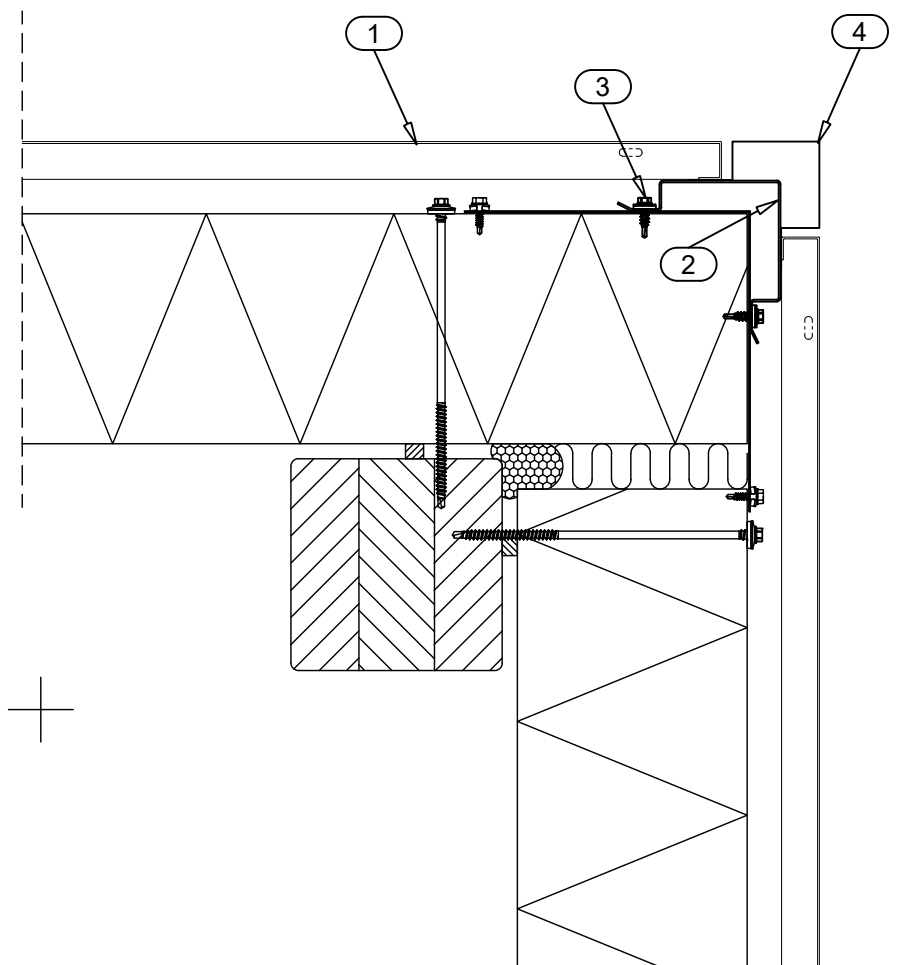

- ☐ 1. LIBERTA ELEGANT 500 & 500 GRANDE
- ☐ 2. SUPPORT STUD CORNER CA1SSC1
- ☐ 3. SCREW S3H55022L02S4B
- ☐ 4. EXTERNAL CORNER FLASHING CA1EC1X

☒ DELIVERY OF RUUKKI



Contents of drawing


Liberta Elegant 500 & 500 Grande

Internal corner

Horizontal section

Date	12.08.2011	Rev. date	27.07.2020	Work nr.	Drw. nr.	Rev.
Drawn by	Ruukki	Rev.	B		LRSP500DE-6	2
Scale	1:5	Building			File nr.	

Copyright © Rautaruukki Corporation. Allowed only for designs with Ruukki's products

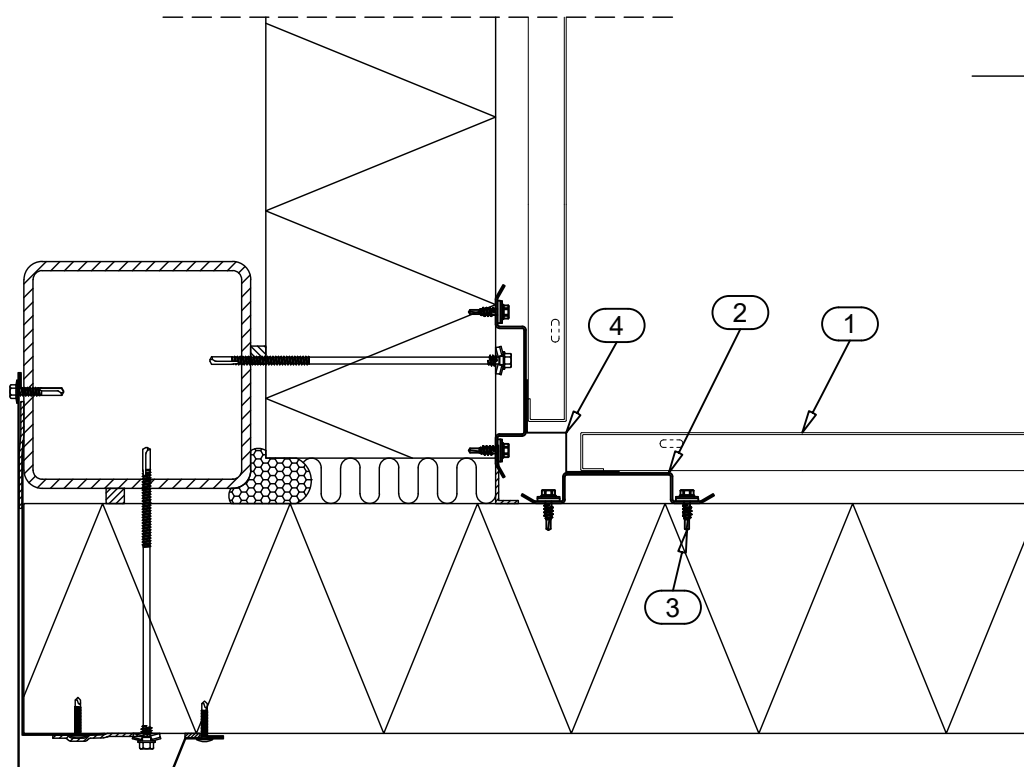

- ☐ 1. LIBERTA ELEGANT 500 & 500 GRANDE
- ☐ 2. SUPPORT STUD CA1SS1
- ☐ 3. SCREW S3H55022L02S4B
- ☐ 4. INTERNAL CORNER FLASHING CA1IC1X

☒ DELIVERY OF RUUKKI



Contents of drawing


Liberta Elegant 500 & 500 Grande

Internal corner

Horizontal section

Date	12.08.2011	Rev. date	27.07.2020	Work nr.	Drw. nr.	Rev.
Drawn by	Ruukki	Rev.	B		LRSP500DE-7	2
Scale	1:5	Building			File nr.	

Copyright © Rautaruukki Corporation. Allowed only for designs with Ruukki's products

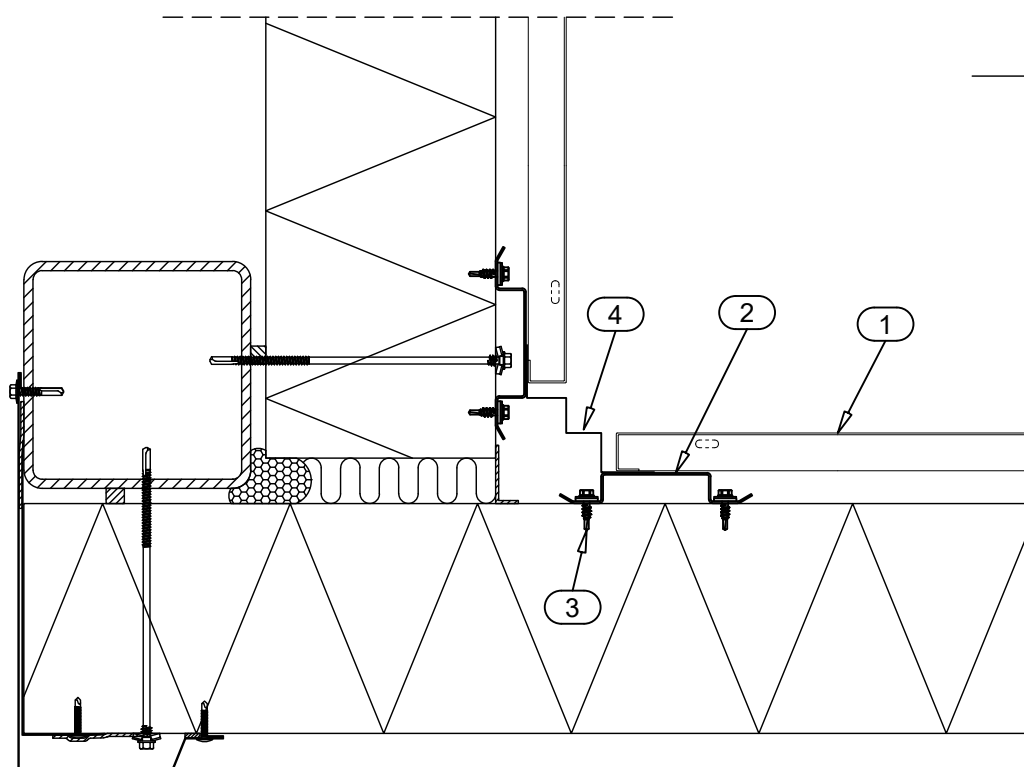


- ☐ 1. LIBERTA ELEGANT 500 & 500 GRANDE
- ☐ 2. SUPPORT STUD CA1SS1
- ☐ 3. SCREW S3H55022L02S4B
- ☐ 4. INTERNAL CORNER FLASHING CA1IC2X

☒ DELIVERY OF RUUKKI

Date	12.08.2011	Rev. date	27.07.2020	Work nr.	Drw. nr.	Rev.
Drawn by	Ruukki	Rev.	B		LRSP500DE-8	2
Scale	1:2.5	Building			File nr.	

Copyright © Rautaruukki Corporation. Allowed only for designs with Ruukki's products

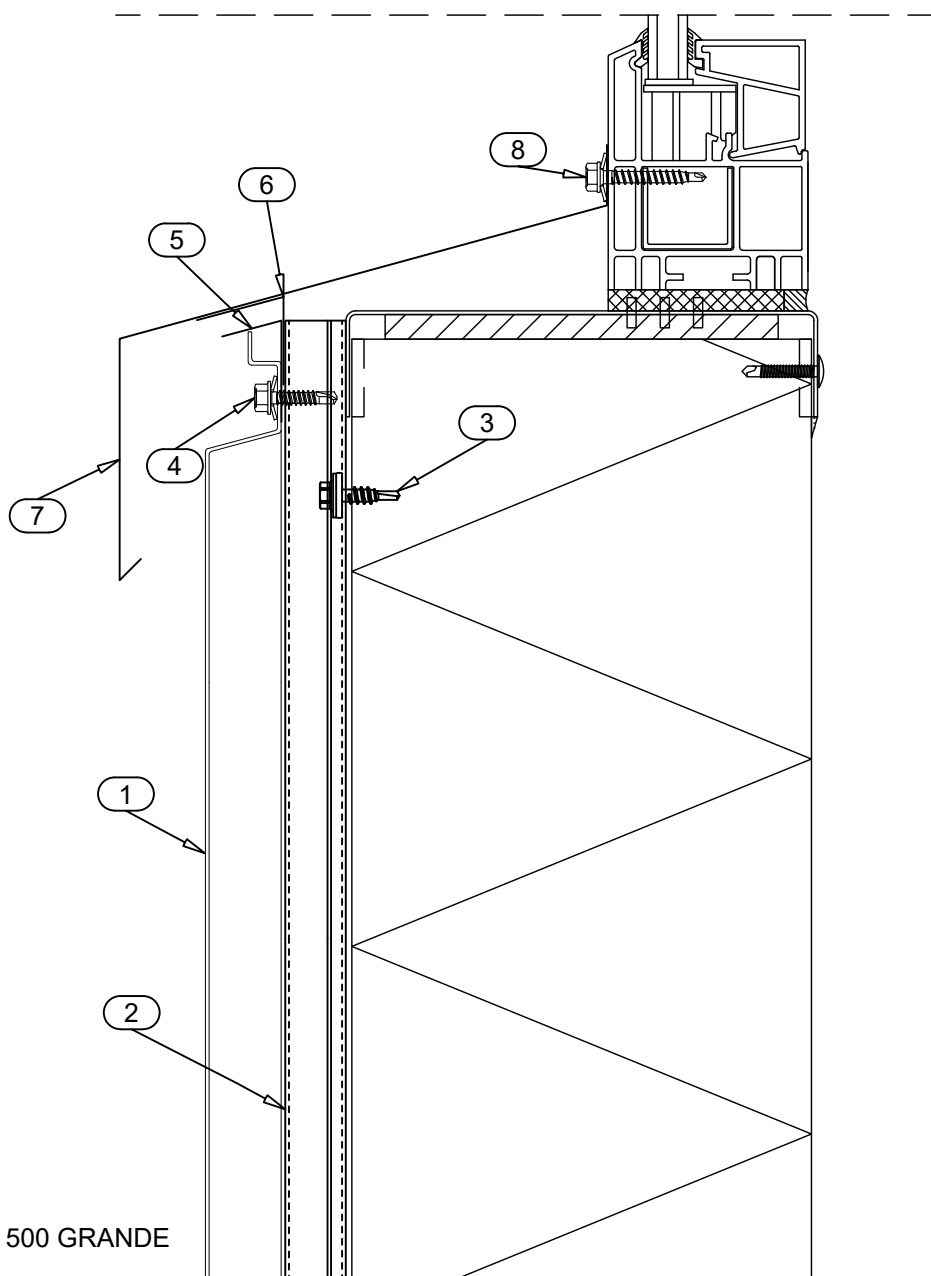


- ☐ 1. LIBERTA ELEGANT 500 & 500 GRANDE
- ☐ 2. SUPPORT STUD CA1SS1
- ☐ 3. SCREW S3H55022L02S4B
- ☐ 4. SCREW S3H48022D02S4C
- ☐ 5. STORM FLASHING CA1ST1X
- ☐ 6. SUPPORT FLASHING CA1SU1X
- ☐ 7. SILL FLASHING CA1S1X
- ☐ 8. SCREW S3H4835D02S4C

☒ DELIVERY OF RUUKKI

Date	12.08.2011	Rev. date	30.11.2020	Work nr.	Drw. nr.	Rev.
Drawn by	Ruukki	Rev.	B		LRSP500DE-9	3
Scale	1:2.5	Building			File nr.	

Copyright © Rautaruukki Corporation. Allowed only for designs with Ruukki's products

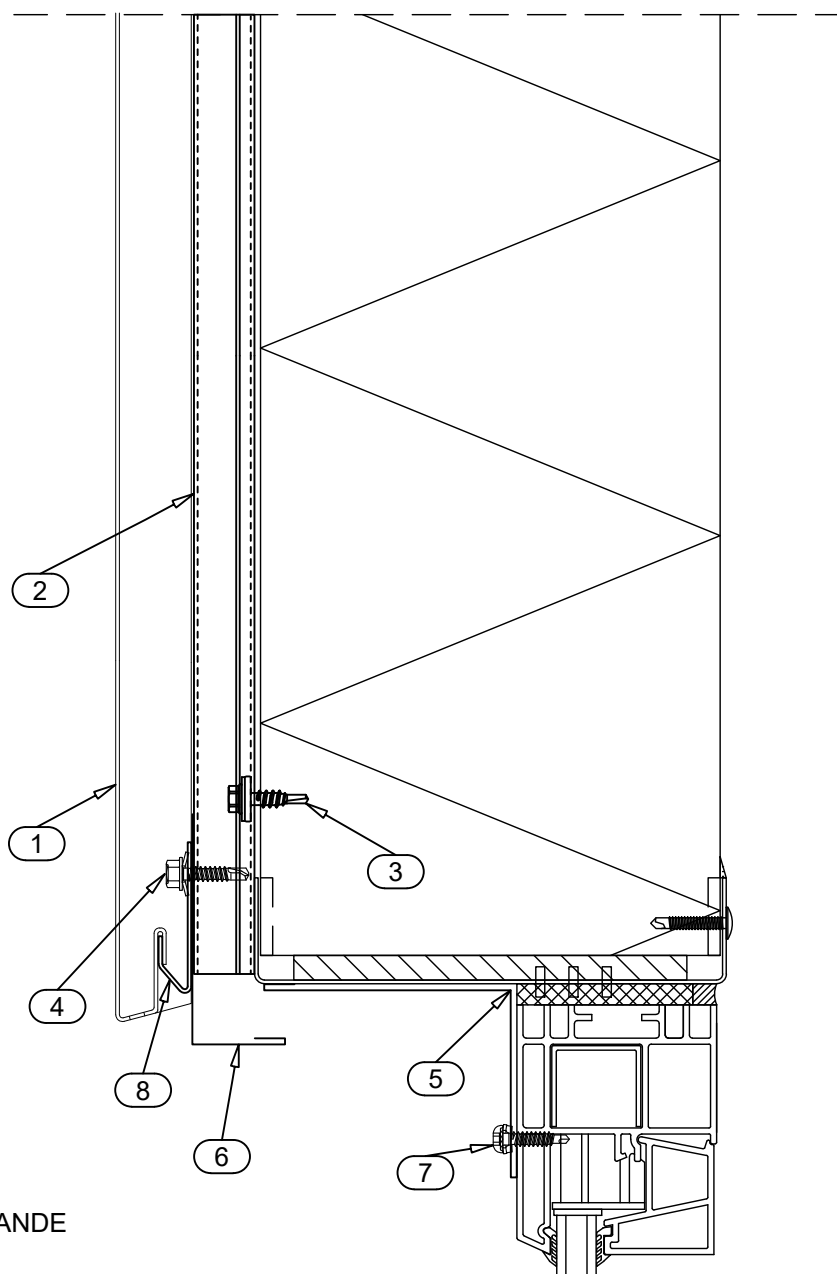


- ☐ 1. LIBERTA ELEGANT 500 & 500 GRANDE
- ☐ 2. SUPPORT STUD CA1SS1
- ☐ 3. SCREW S3H55022L02S4B
- ☐ 4. SCREW S3H48022D02S4C
- ☐ 5. COVER FLASHING CA1C10X
- ☐ 6. COVER FLASHING CA1C8X
- ☐ 7. SCREW S3R48022D02A0B
- ☐ 8. STARTING FILLET CA1SF2

☒ DELIVERY OF RUUKKI

Date	12.08.2011	Rev. date	30.11.2020	Work nr.	Drw. nr.	Rev.
Drawn by	Ruukki	Rev.	B		LRSP500DE-10	3
Scale	1:2.5	Building			File nr.	

Copyright © Rautaruukki Corporation. Allowed only for designs with Ruukki's products

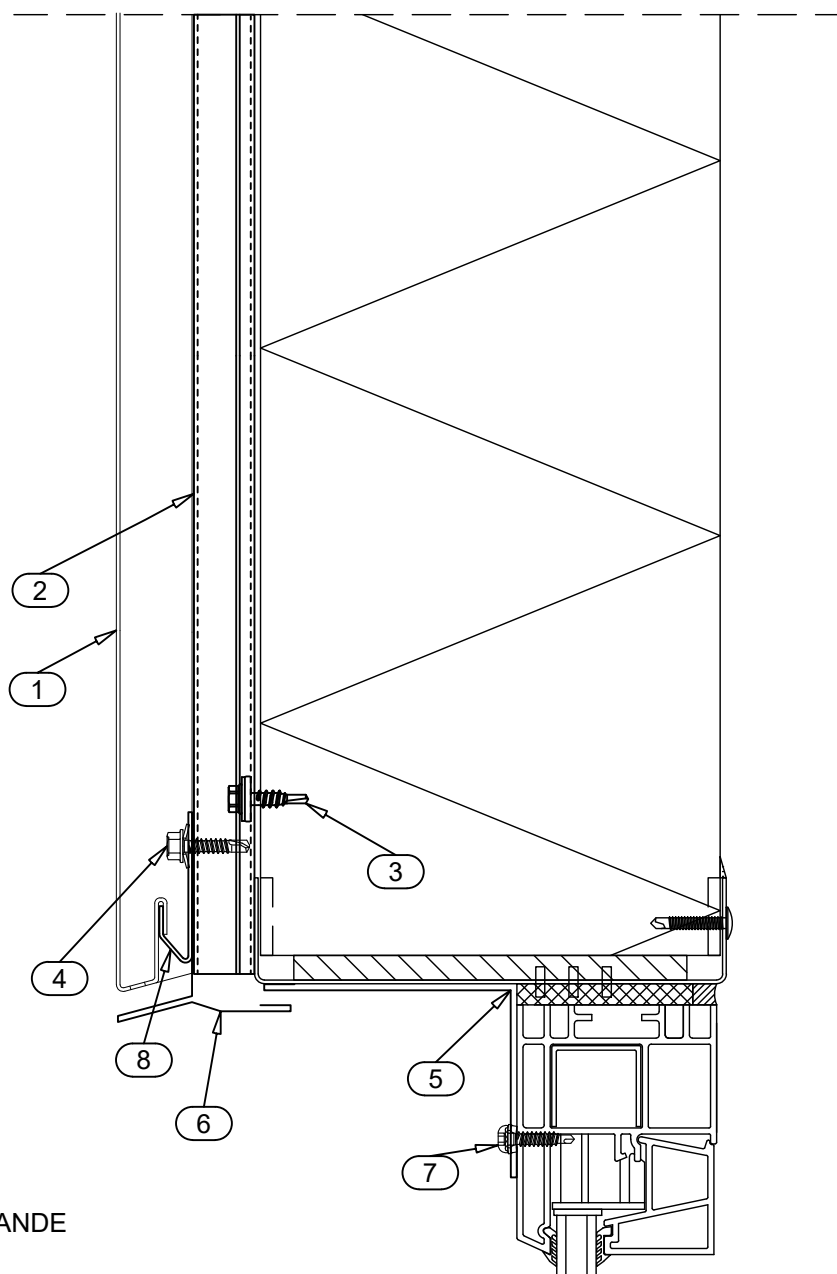


- ☐ 1. LIBERTA ELEGANT 500 & 500 GRANDE
- ☐ 2. SUPPORT STUD CA1SS1
- ☐ 3. SCREW S3H55022L02S4B
- ☐ 4. SCREW S3H48022D02S4C
- ☐ 5. COVER FLASHING CA1C10X
- ☐ 6. COVER FLASHING CA1C9X
- ☐ 7. SCREW S3R48022D02A0B
- ☐ 8. STARTING FILLET CA1SF2

☒ DELIVERY OF RUUKKI

Date	12.08.2011	Rev. date	30.11.2020	Work nr.	Drw. nr.	Rev.
Drawn by	Ruukki	Rev.	B		LRSP500DE-11	3
Scale	1:2.5	Building			File nr.	

Copyright © Rautaruukki Corporation. Allowed only for designs with Ruukki's products

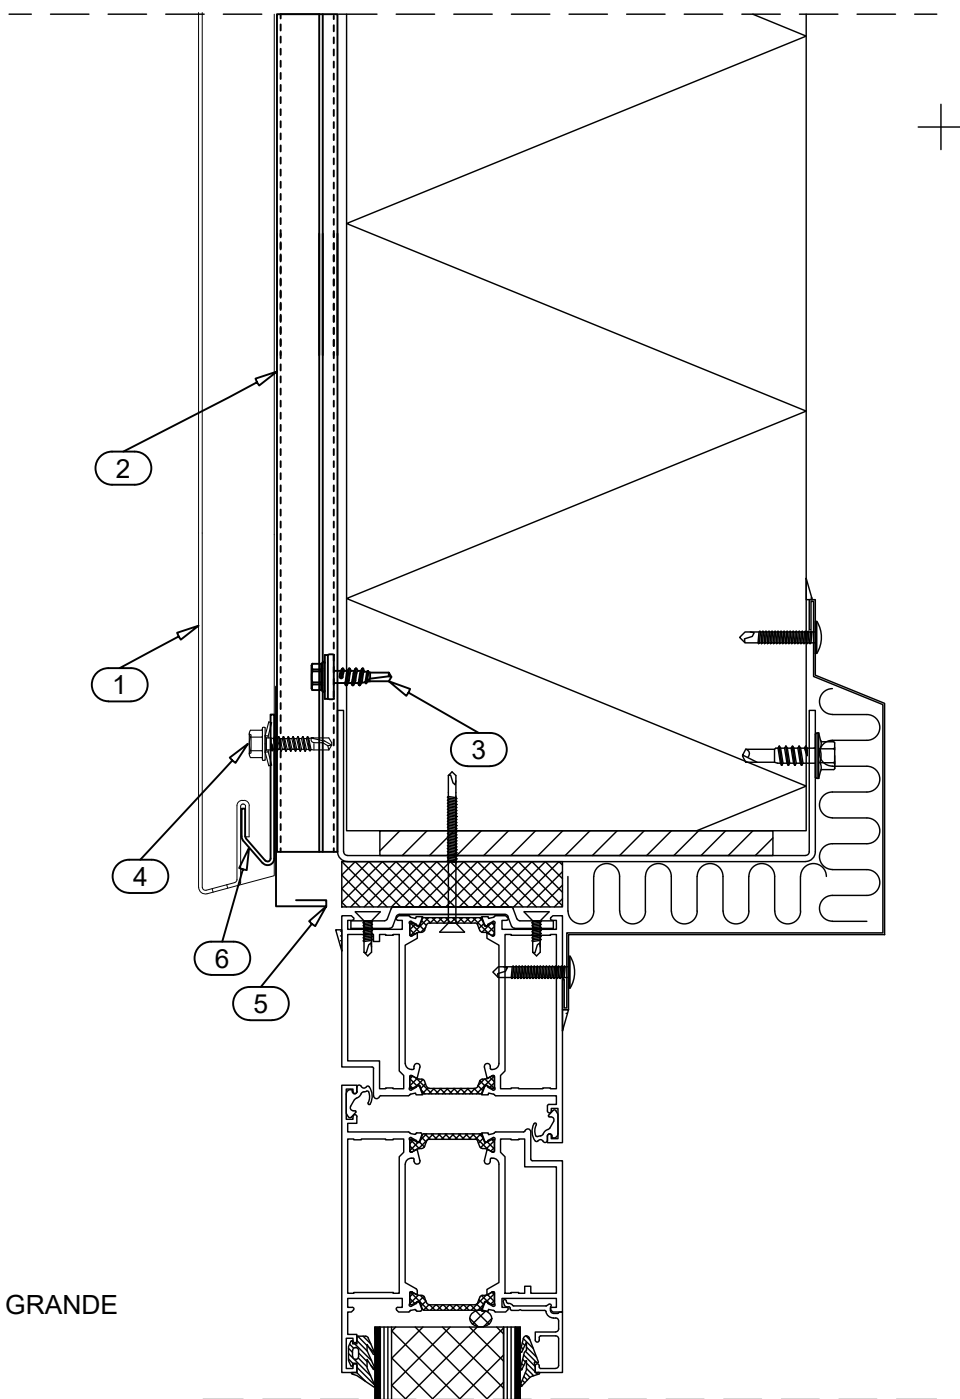


- ☐ 1. LIBERTA ELEGANT 500 & 500 GRANDE
- ☐ 2. SUPPORT STUD CA1SS1
- ☐ 3. SCREW S3H55022L02S4B
- ☐ 4. SCREW S3H48022D02S4C
- ☐ 5. COVER FLASHING CA1C8X
- ☐ 6. STARTING FILLET CA1SF2

☒ DELIVERY OF RUUKKI

Date	12.08.2011	Rev. date	30.11.2020	Work nr.	Drw. nr.	Rev.
Drawn by	Ruukki	Rev.	B		LRSP500DE-12	3
Scale	1:2.5	Building			File nr.	

Copyright © Rautaruukki Corporation. Allowed only for designs with Ruukki's products

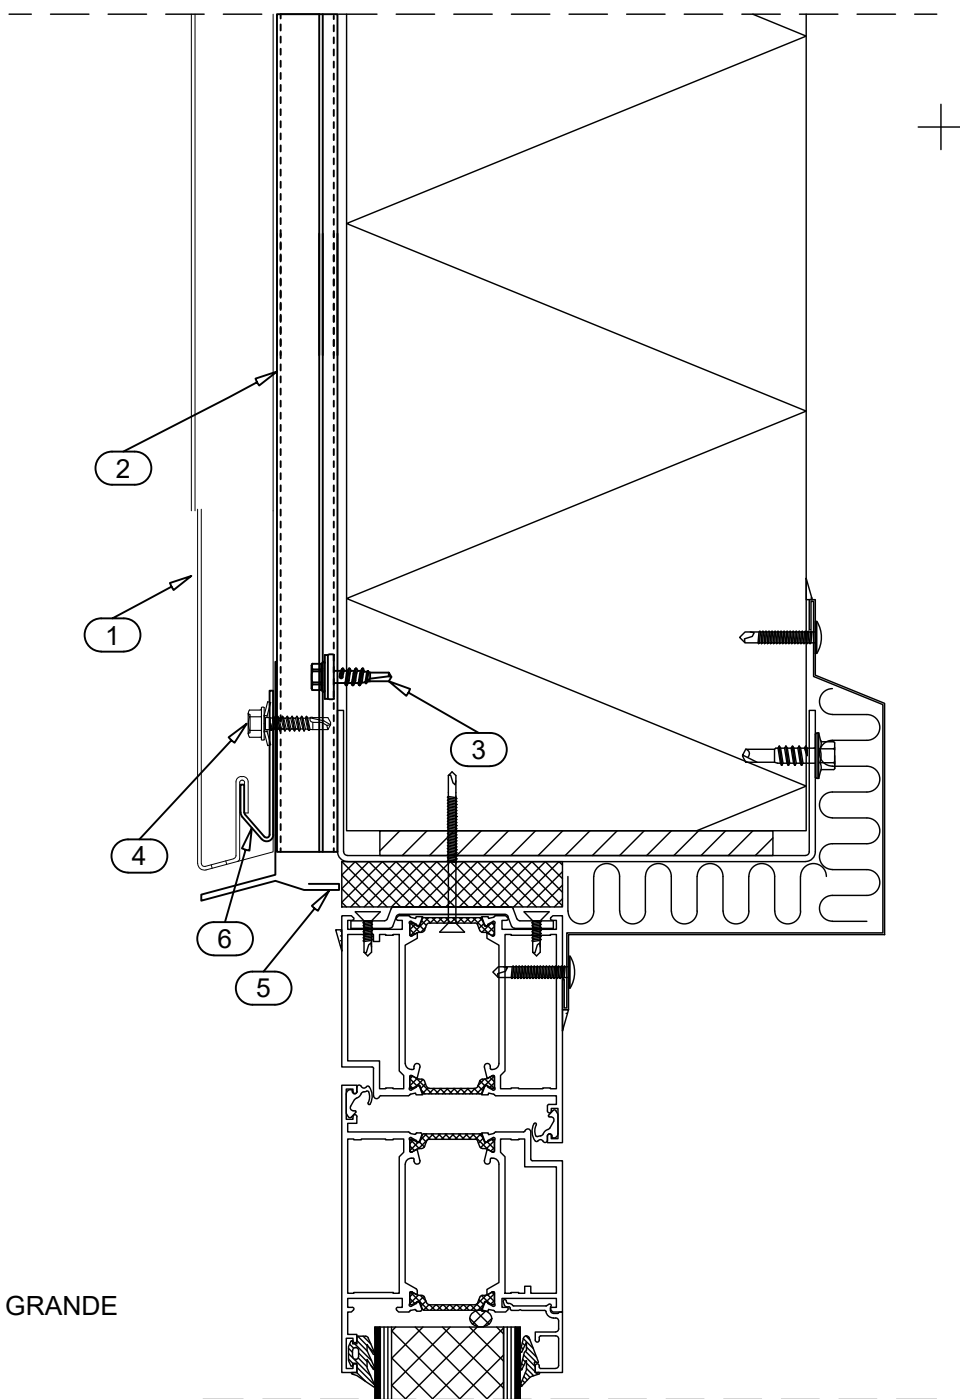

- ☐ 1. LIBERTA ELEGANT 500 & 500 GRANDE
- ☐ 2. SUPPORT STUD CA1SS1
- ☐ 3. SCREW S3H55022L02S4B
- ☐ 4. SCREW S3H48022D02S4C
- ☐ 5. COVER FLASHING CA1C9X
- ☐ 6. STARTING FILLET CA1SF2

☒ DELIVERY OF RUUKKI



Contents of drawing


Liberta Elegant 500 & 500 Grande

Vertical edge of window

Horizontal section

Date	12.08.2011	Rev. date	27.07.2020	Work nr.	Drw. nr.	Rev.
Drawn by	Ruukki	Rev.	B		LRSP500DE-13	2
Scale	1:2.5	Building			File nr.	

Copyright © Rautaruukki Corporation. Allowed only for designs with Ruukki's products

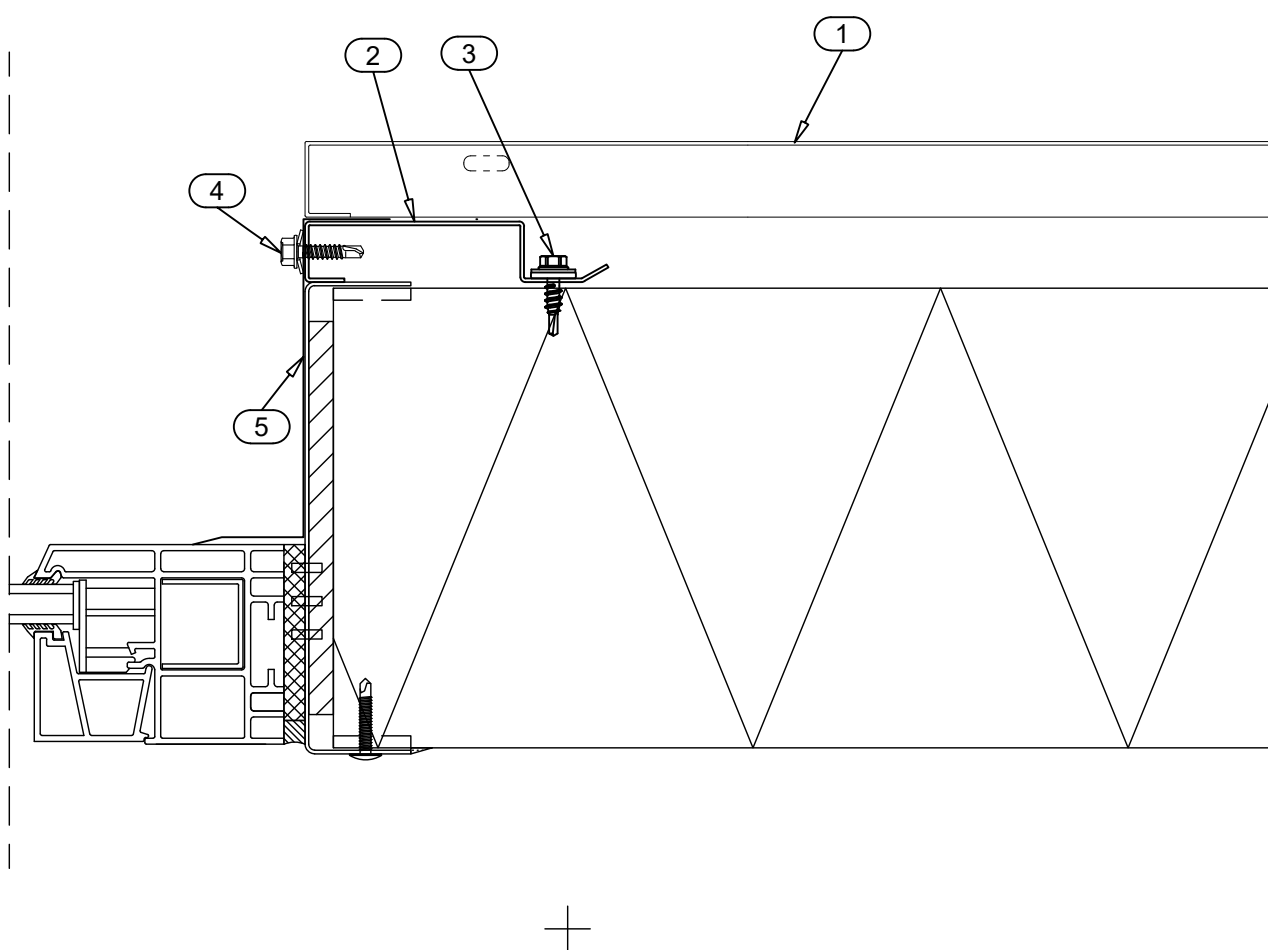


- ☐ 1. LIBERTA ELEGANT 500 & 500 GRANDE
- ☐ 2. SUPPORT STUD CA1RS1
- ☐ 3. SCREW S3H55022L02S4B
- ☐ 4. SCREW S3H48022D02S4C
- ☐ 5. COVER FLASHING CA1C1X

☒ DELIVERY OF RUUKKI

Date	12.08.2011	Rev. date	27.07.2020	Work nr.	Drw. nr.	Rev.
Drawn by	Ruukki	Rev.	B		LRSP500DE-14	2
Scale	1:2.5	Building			File nr.	

Copyright © Rautaruukki Corporation. Allowed only for designs with Ruukki's products

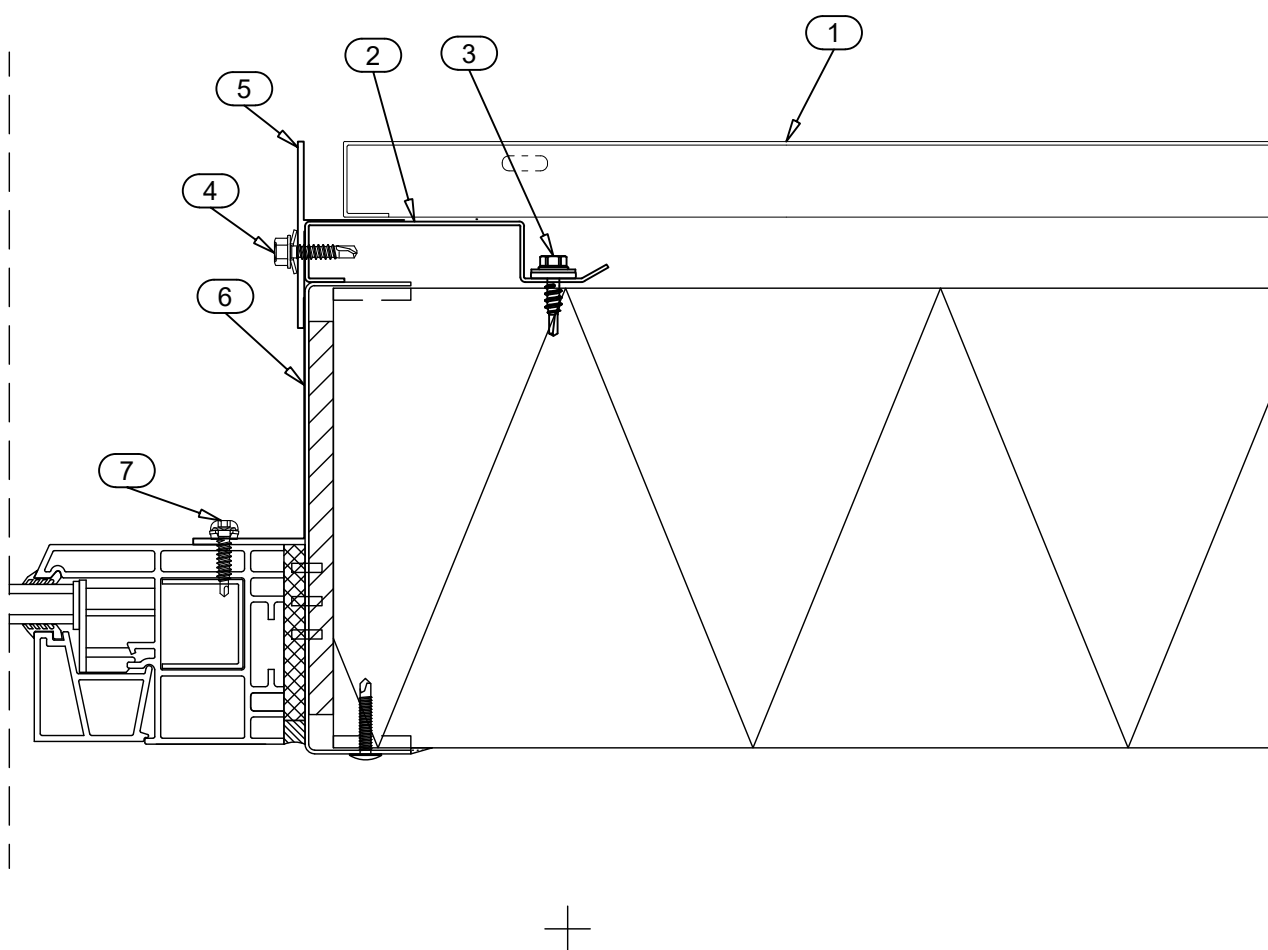


- ☐ 1. LIBERTA ELEGANT 500 & 500 GRANDE
- ☐ 2. SUPPORT STUD CA1RS1
- ☐ 3. SCREW S3H55022L02S4B
- ☐ 4. SCREW S3H48022D02S4C
- ☐ 5. COVER FLASHING CA1C3X
- ☐ 6. COVER FLASHING CA1C12X
- ☐ 7. SCREW S3R48022D02A0B

☒ DELIVERY OF RUUKKI

Date	12.08.2011	Rev. date	27.07.2020	Work nr.	Drw. nr.	Rev.
Drawn by	Ruukki	Rev.	B		LRSP500DE-15	2
Scale	1:2.5	Building			File nr.	

Copyright © Rautaruukki Corporation. Allowed only for designs with Ruukki's products

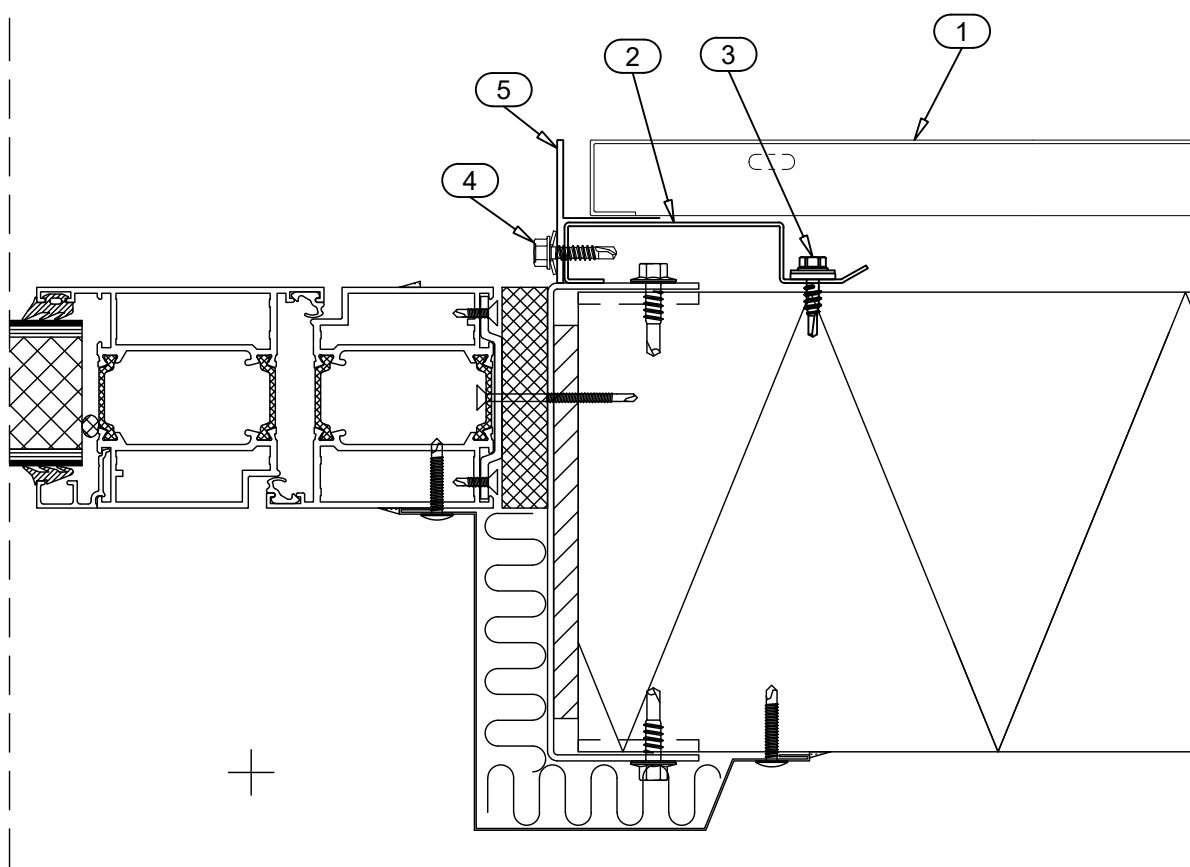


- ☐ 1. LIBERTA ELEGANT 500 & 500 GRANDE
- ☐ 2. SUPPORT STUD CA1RS1
- ☐ 3. SCREW S3H55022L02S4B
- ☐ 4. SCREW S3H48022D02S4C
- ☐ 5. COVER FLASHING CA1C3X

☒ DELIVERY OF RUUKKI

Date	12.08.2011	Rev. date	27.07.2020	Work nr.	Drw. nr.	Rev.
Drawn by	Ruukki	Rev.	B		LRSP500DE-16	2
Scale	1:5	Building			File nr.	

Copyright © Rautaruukki Corporation. Allowed only for designs with Ruukki's products

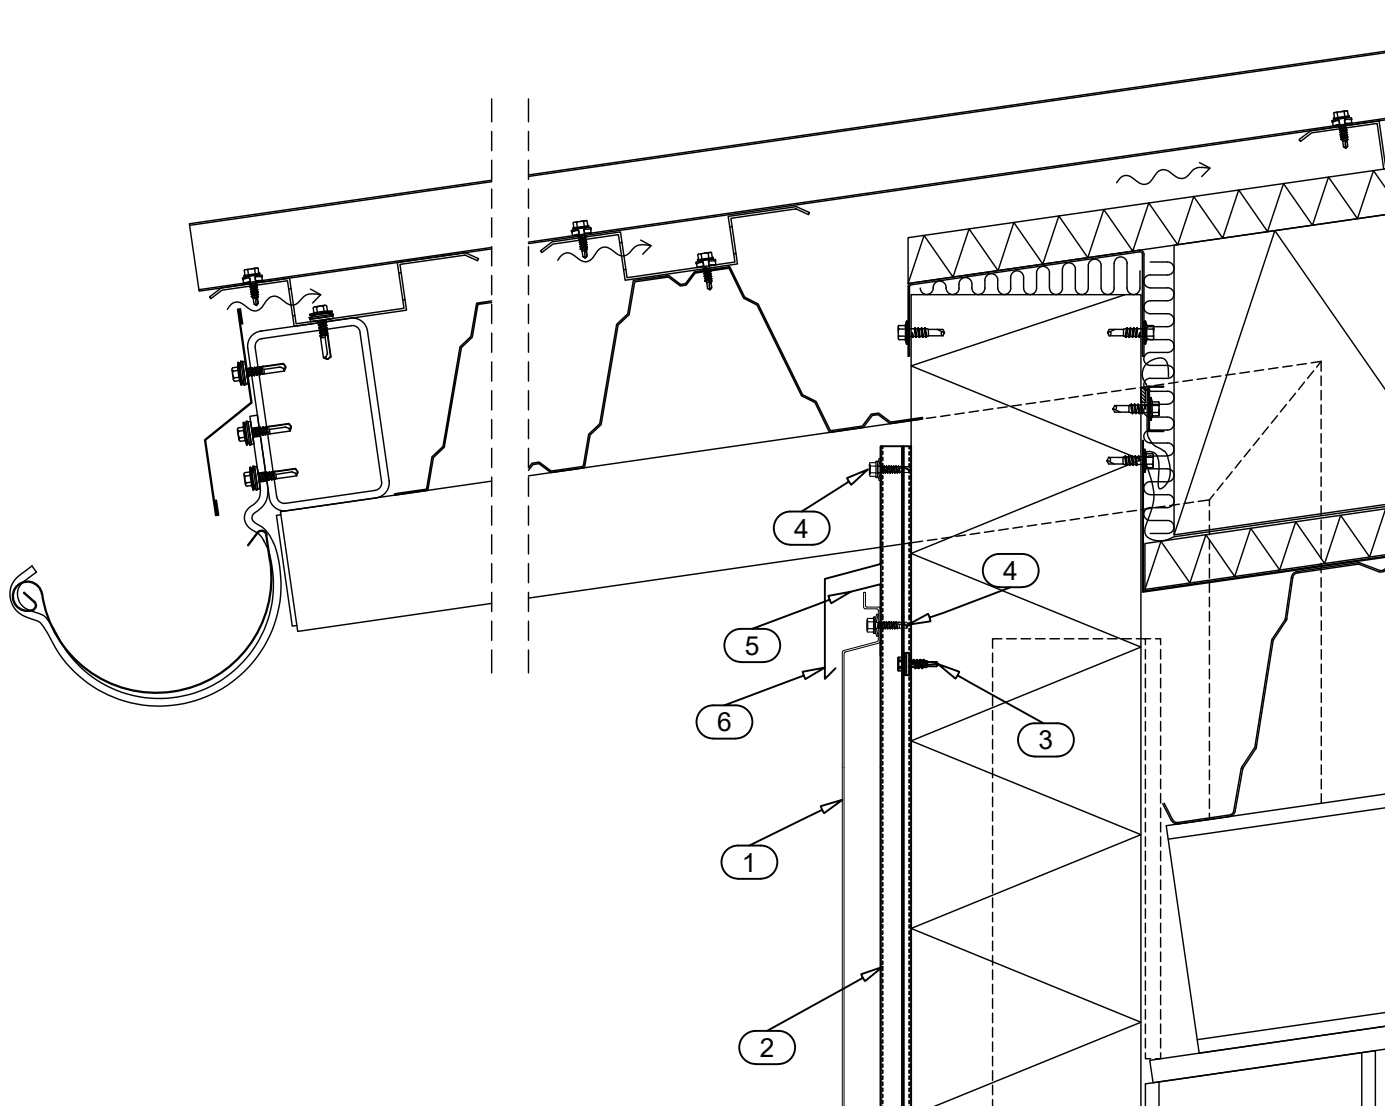


- ☐ 1. LIBERTA ELEGANT 500 & 500 GRANDE
- ☐ 2. SUPPORT STUD CA1SS1
- ☐ 3. SCREW S3H55022L02S4B
- ☐ 4. SCREW S3H48022D02S4C
- ☐ 5. STORM FLASHING CA1ST1X
- ☐ 6. EAVES FLASHING CA1E1X

☒ DELIVERY OF RUUKKI

Date	12.08.2011	Rev. date	27.07.2020	Work nr.	Drw. nr.	Rev.
Drawn by	Ruukki	Rev.	B		LRSP500DE-17	2
Scale	1:5	Building			File nr.	

Copyright © Rautaruukki Corporation. Allowed only for designs with Ruukki's products

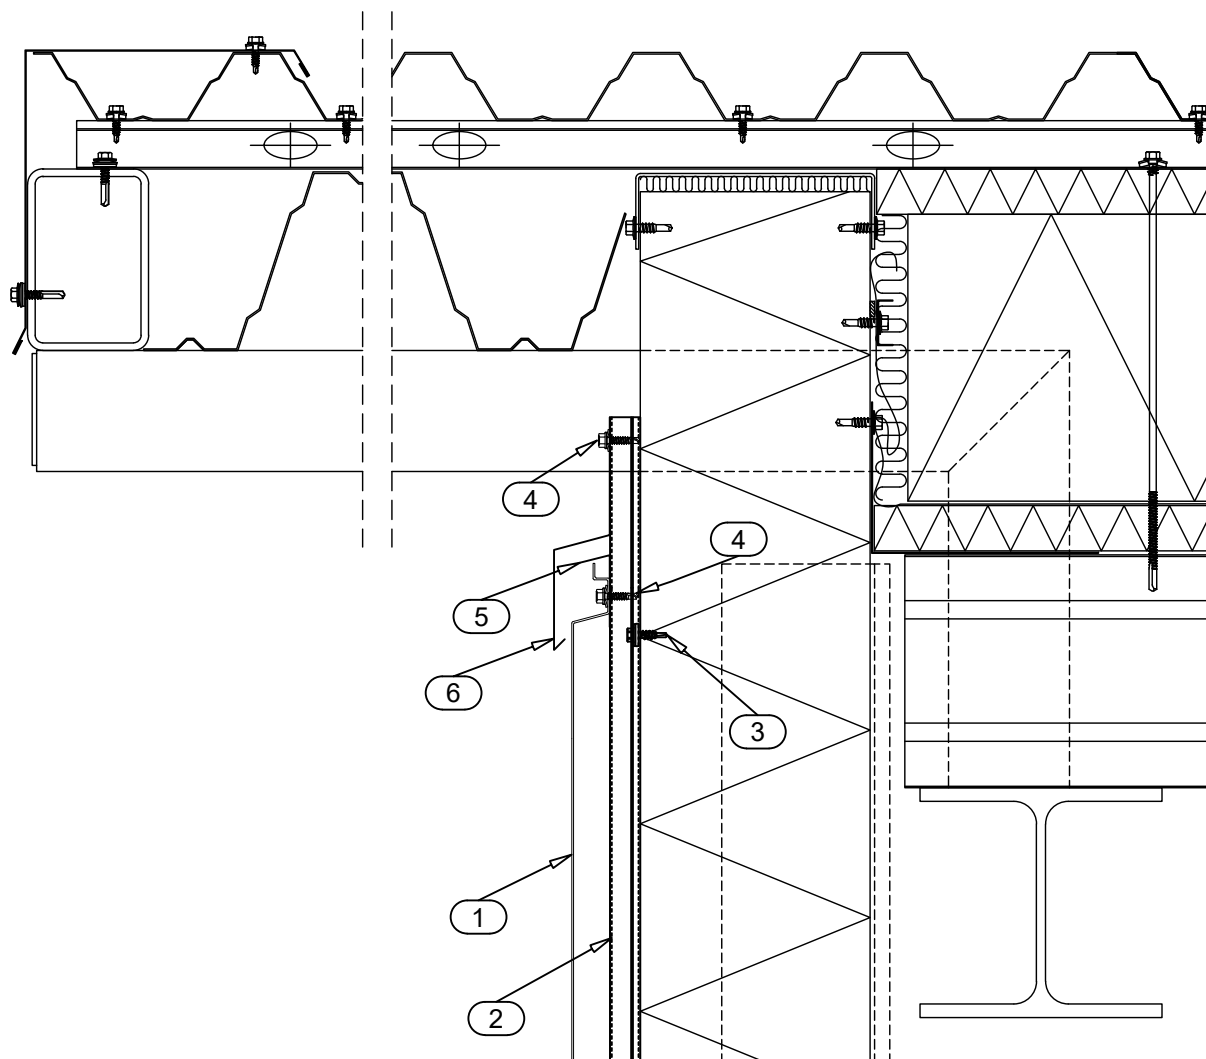


- ☐ 1. LIBERTA ELEGANT 500 & 500 GRANDE
- ☐ 2. SUPPORT STUD CA1SS1
- ☐ 3. SCREW S3H55022L02S4B
- ☐ 4. SCREW S3H48022D02S4C
- ☐ 5. STORM FLASHING CA1ST1X
- ☐ 6. EAVES FLASHING CA1E1X

☒ DELIVERY OF RUUKKI

Date	27.07.2018	Rev. date	27.07.2020	Work nr.	Drw. nr.	Rev.
Drawn by	Ruukki	Rev.	B		LRSP500DE-18	2
Scale	1:2.5	Building			File nr.	

Copyright © Rautaruukki Corporation. Allowed only for designs with Ruukki's products

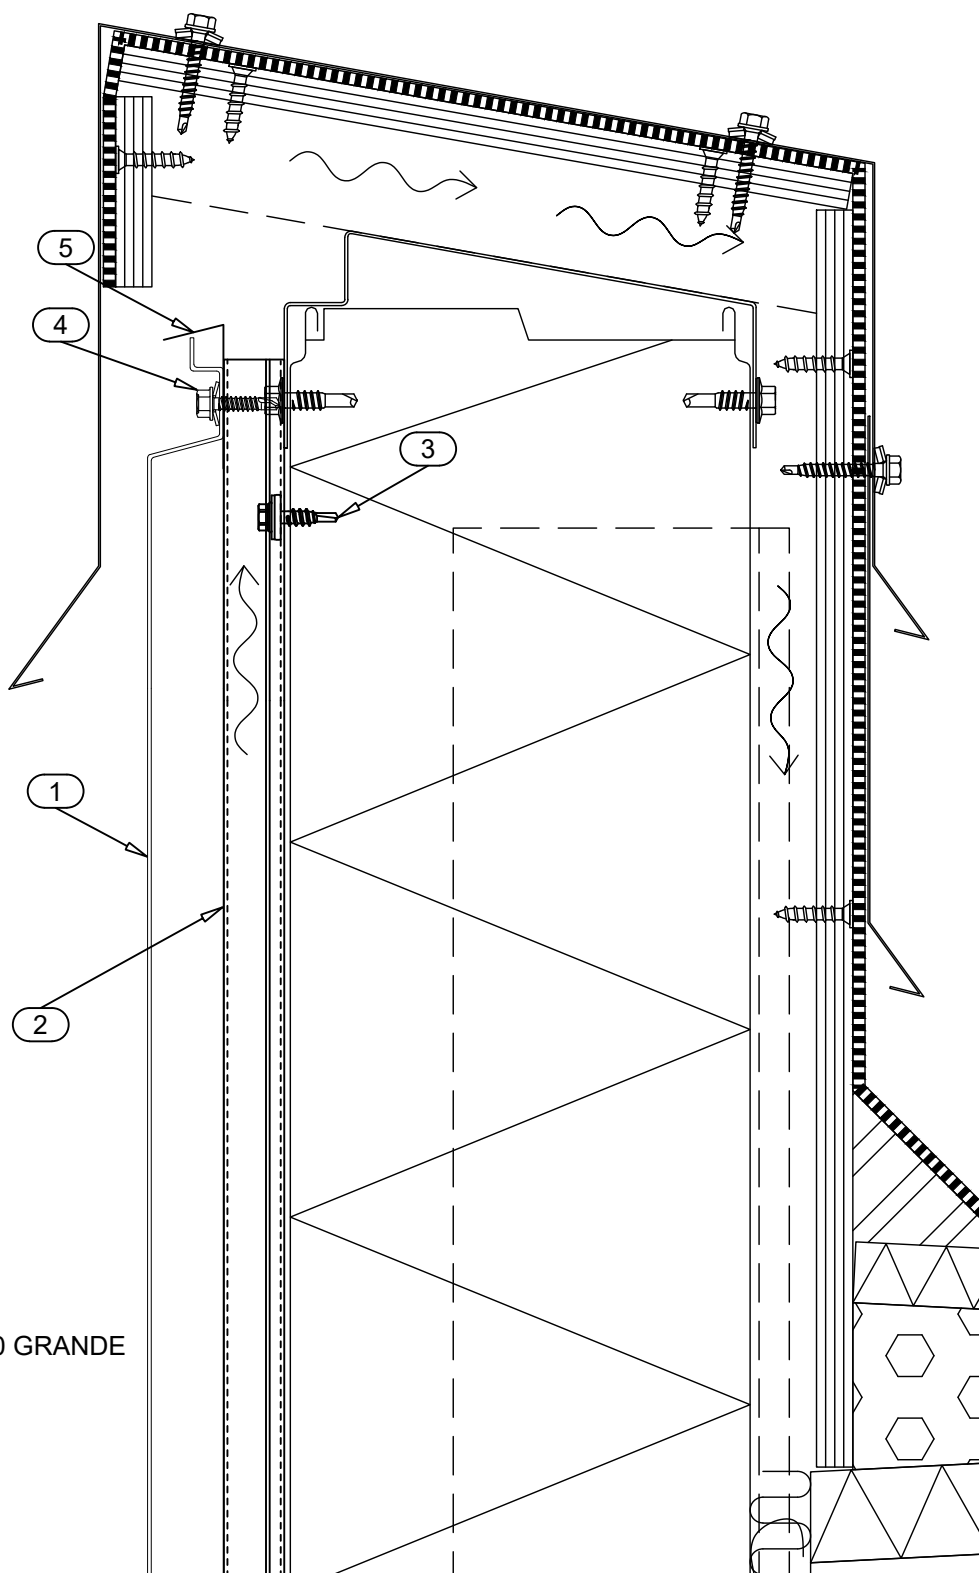

- ☐ 1. LIBERTA ELEGANT 500 & 500 GRANDE
- ☐ 2. SUPPORT STUD CA1SS1
- ☐ 3. SCREW S3H55022L02S4B
- ☐ 4. SCREW S3H48022D02S4C
- ☐ 5. STORM FLASHING CA1ST1X

☒ DELIVERY OF RUUKKI