


Date	14.03.2019	Rev. date	28.07.2020	Work nr.	Drw. nr.	Rev.
Drawn by	Ruukki	Rev.	F01		LRSP550DE-1	b
Scale	1:2.5	Building			File nr.	

Copyright © Rautaruukki Corporation. Allowed only for designs with Ruukki's products

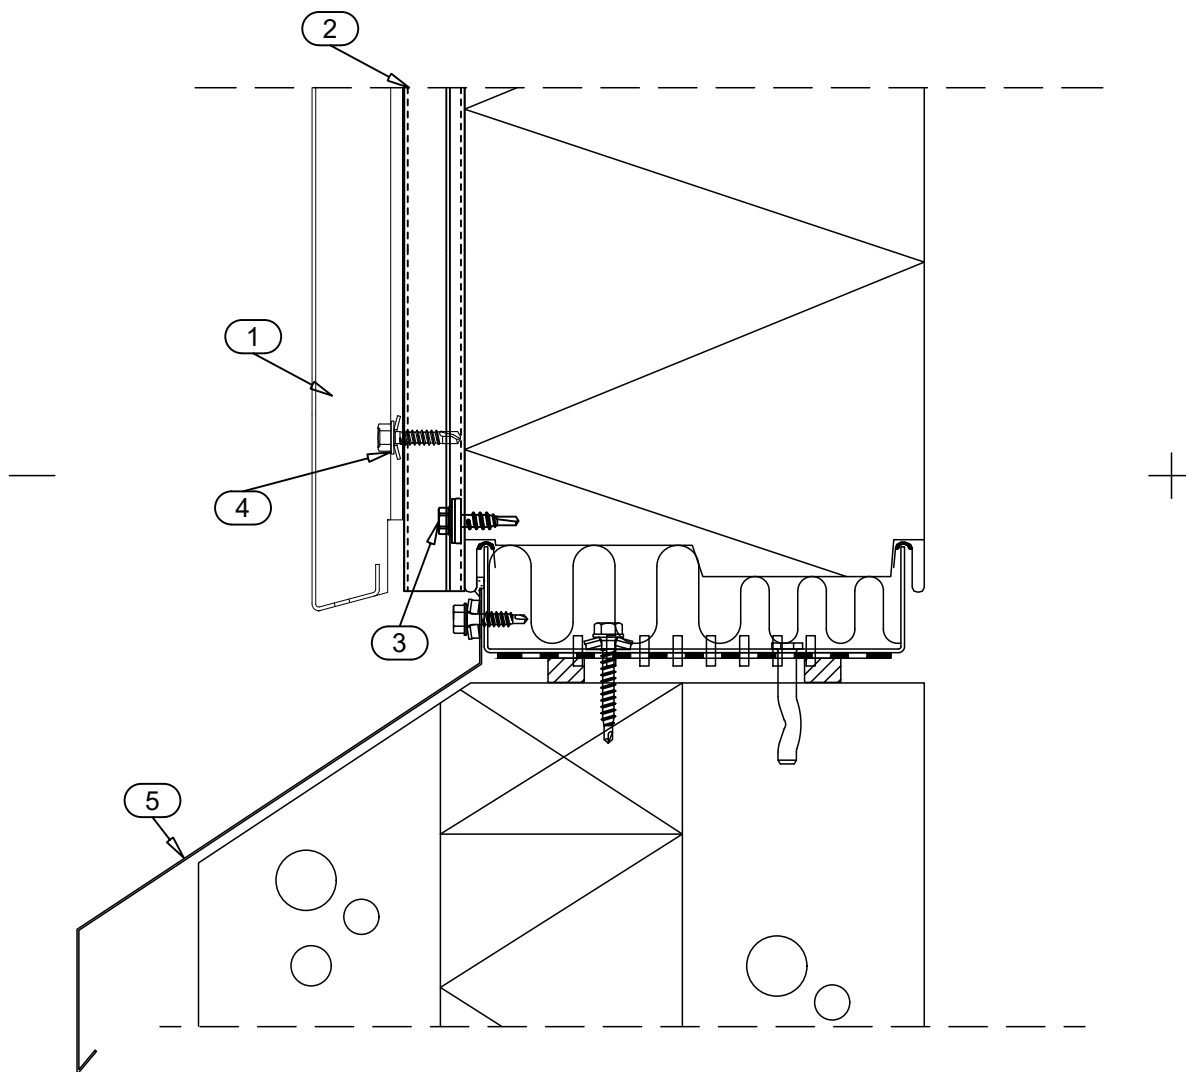

- ☐ 1. LIBERTA ELEGANT 550
- ☐ 2. SUPPORT STUD CA1SS1
- ☐ 3. SCREW S3H55022L02S4B
- ☐ 4. SCREW S3H48022D02S4C
- ☐ 5. PLINTH FLASHING CA1P1X

☒ DELIVERY OF RUUKKI



Contents of drawing


Liberta Elegant 550

Horizontal joint

Vertical section

Date	14.03.2019	Rev. date	28.07.2020	Work nr.	Drw. nr.	Rev.
Drawn by	Ruukki	Rev.	F01		LRSP550DE-2	b
Scale	1:2.5	Building			File nr.	

Copyright © Rautaruukki Corporation. Allowed only for designs with Ruukki's products

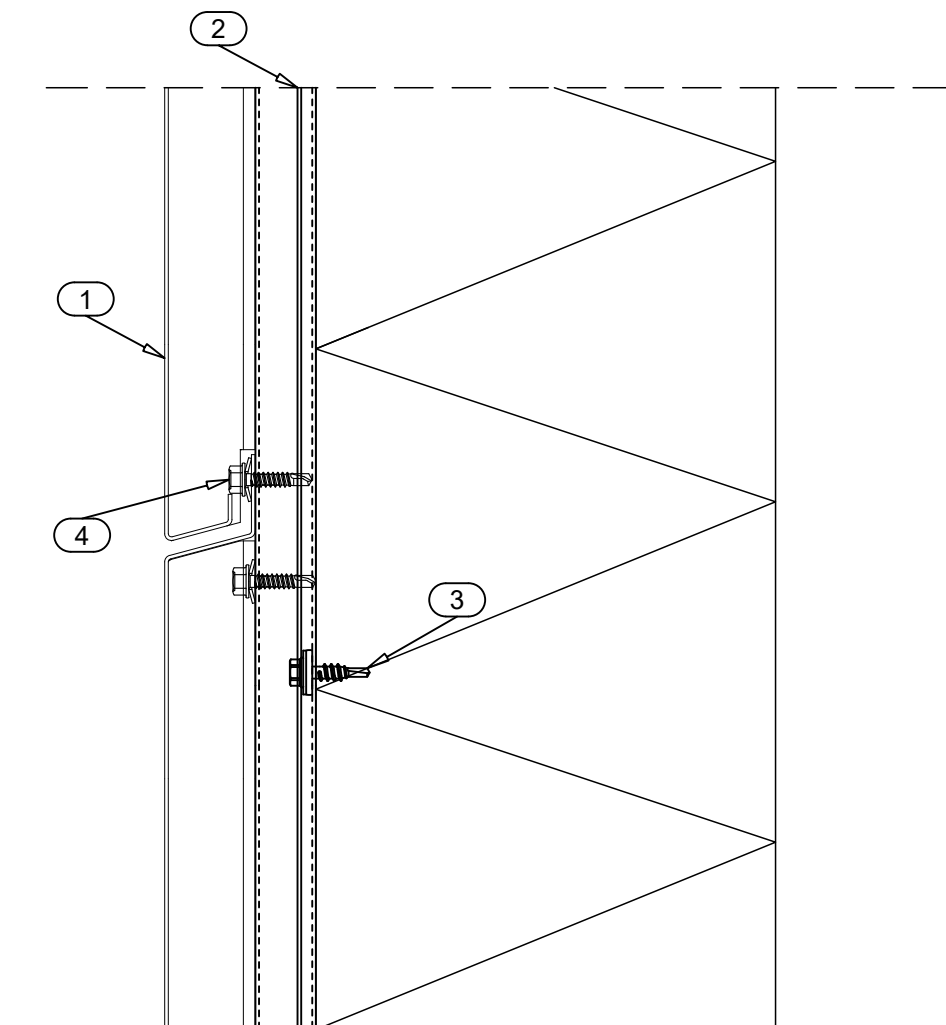

- ☐ 1. LIBERTA ELEGANT 550
- ☐ 2. SUPPORT STUD CA1SS1
- ☐ 3. SCREW S3H55022L02S4B
- ☐ 4. SCREW S3H48022D02S4C

☒ DELIVERY OF RUUKKI



Contents of drawing


Liberta Elegant 550

Vertical joint

Horizontal section

Date	14.03.2019	Rev. date	28.07.2020	Work nr.	Drw. nr.	Rev.
Drawn by	Ruukki	Rev.	F01		LRSP550DE-3	b
Scale	1:5	Building			File nr.	

Copyright © Rautaruukki Corporation. Allowed only for designs with Ruukki's products

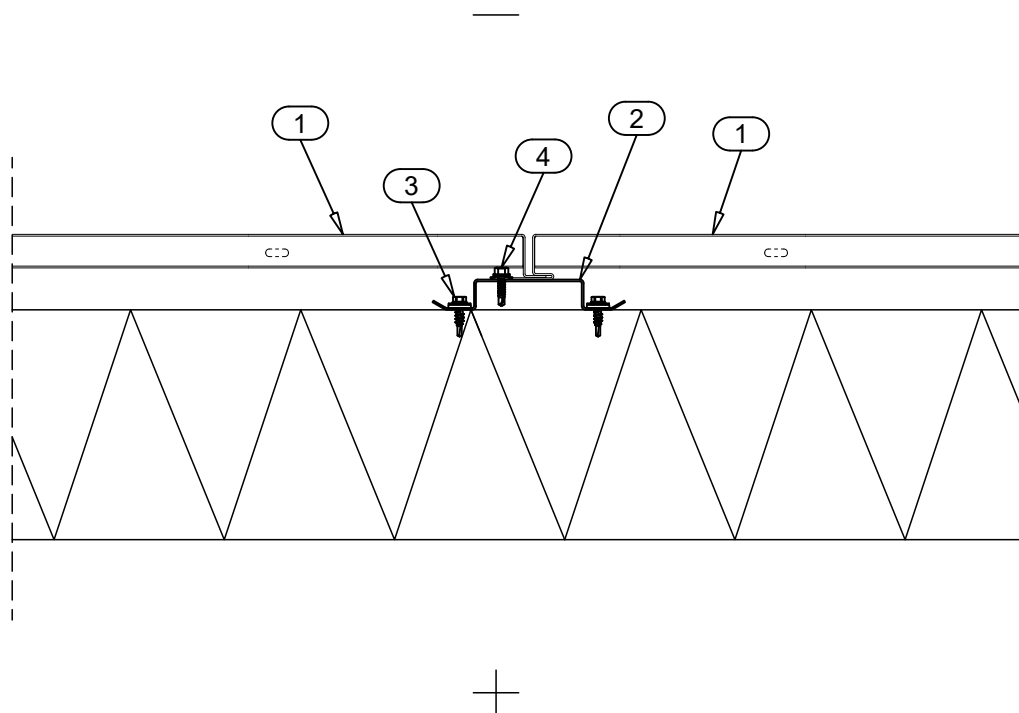


- ☐ 1. LIBERTA ELEGANT 550
- ☐ 2. SUPPORT STUD CA1SS1
- ☐ 3. SCREW S3H55022L02S4B
- ☐ 4. SCREW S3H48022D02S4C

☒ DELIVERY OF RUUKKI

Date	14.03.2019	Rev. date	28.07.2020	Work nr.	Drw. nr.	Rev.
Drawn by	Ruukki	Rev.	F01		LRSP550DE-4	b
Scale	1:5	Building			File nr.	

Copyright © Rautaruukki Corporation. Allowed only for designs with Ruukki's products

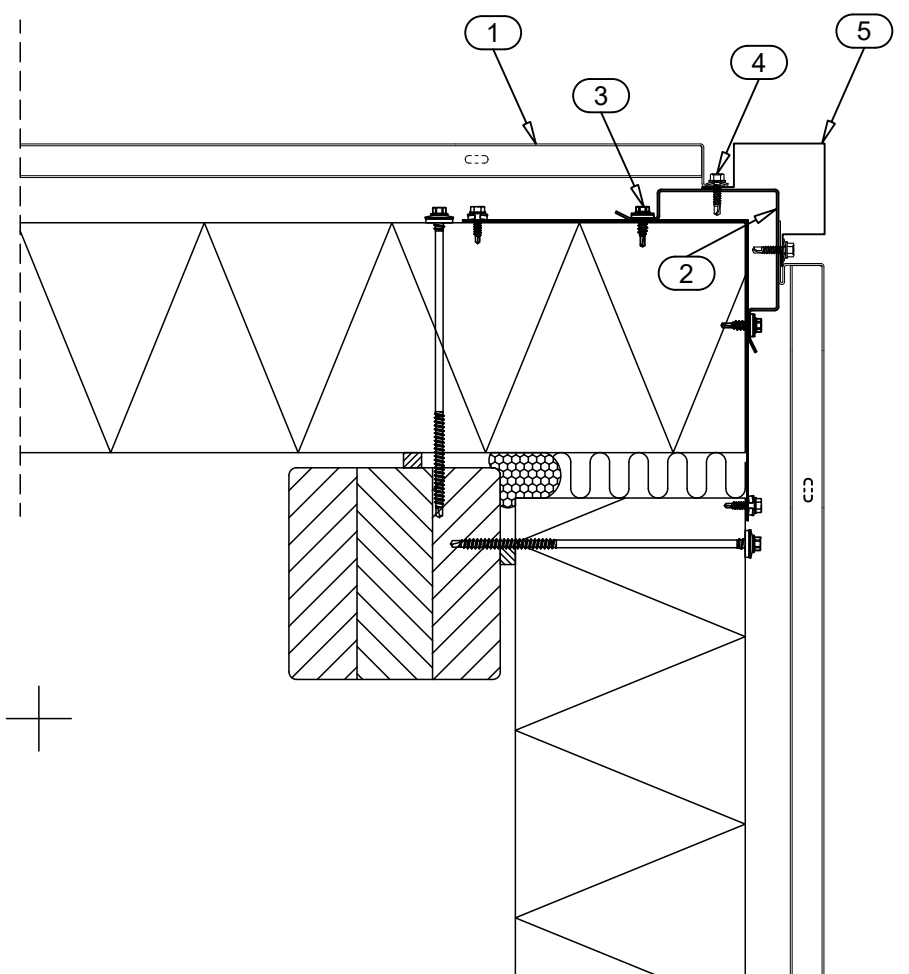


- ☐ 1. LIBERTA ELEGANT 550
- ☐ 2. SUPPORT STUD CORNER CA1SSC1
- ☐ 3. SCREW S3H55022L02S4B
- ☐ 4. SCREW S3H48022D02S4C
- ☐ 5. EXTERNAL CORNER FLASHING CA1EC10X

☒ DELIVERY OF RUUKKI

Date	14.03.2019	Rev. date	28.07.2020	Work nr.	Drw. nr.	Rev.
Drawn by	Ruukki	Rev.	F01		LRSP550DE-5	b
Scale	1:5	Building			File nr.	

Copyright © Rautaruukki Corporation. Allowed only for designs with Ruukki's products

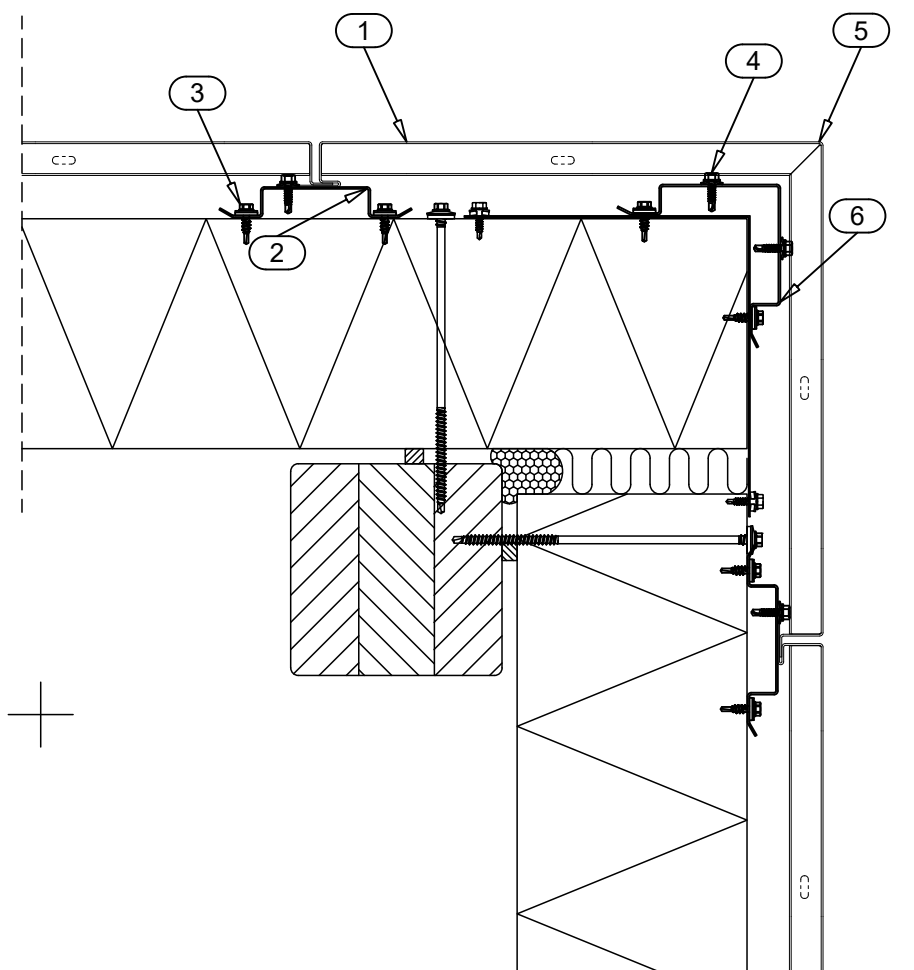

- ☐ 1. LIBERTA ELEGANT 550
- ☐ 2. SUPPORT STUD CA1SS1
- ☐ 3. SCREW S3H55022L02S4B
- ☐ 4. SCREW S3H48022D02S4C
- ☐ 5. LIBERTA ELEGANT 550, CORNER PANEL
- ☐ 6. SUPPORT STUD CORNER CA1SSC1

☒ DELIVERY OF RUUKKI



Contents of drawing


Liberta Elegant 550

Internal corner

Horizontal section

Date	14.03.2019	Rev. date	28.07.2020	Work nr.	Drw. nr.	Rev.
Drawn by	Ruukki	Rev.	F01		LRSP550DE-6	b
Scale	1:5	Building			File nr.	

Copyright © Rautaruukki Corporation. Allowed only for designs with Ruukki's products

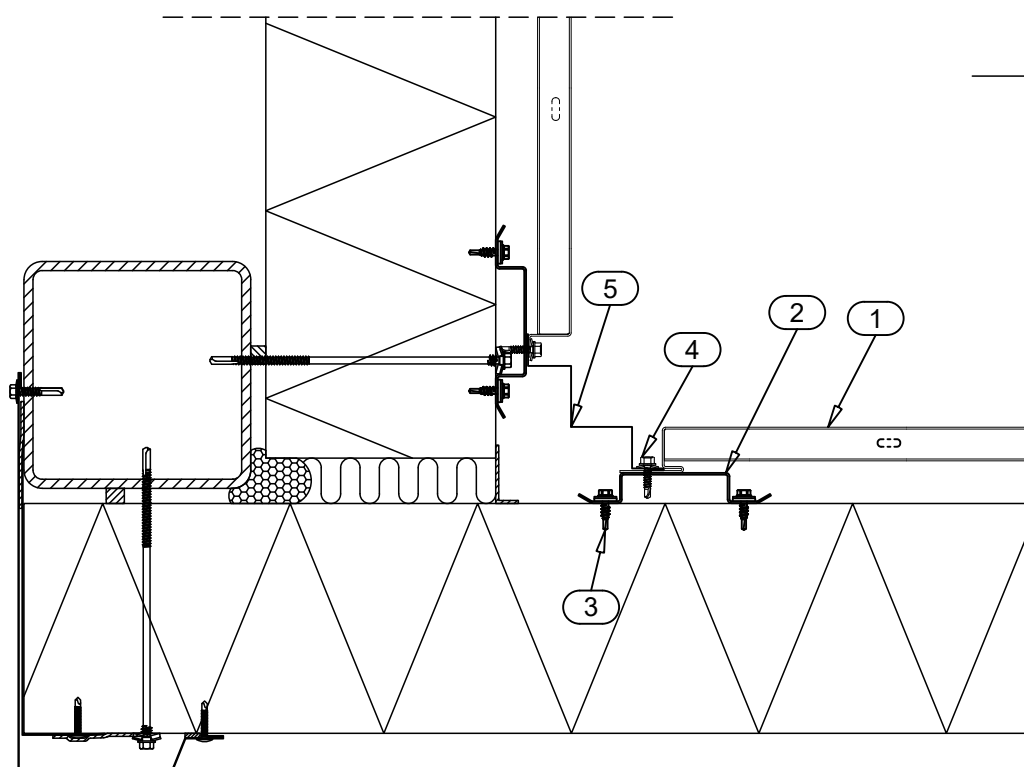

- ☐ 1. LIBERTA ELEGANT 550
- ☐ 2. SUPPORT STUD CA1SS1
- ☐ 3. SCREW S3H55022L02S4B
- ☐ 4. SCREW S3H48022D02S4C
- ☐ 5. INTERNAL CORNER FLASHING CA1IC8X

☒ DELIVERY OF RUUKKI



Contents of drawing


Liberta Elegant 550

Internal corner

Horizontal section

Date	14.03.2019	Rev. date	28.07.2020	Work nr.	Drw. nr.	Rev.
Drawn by	Ruukki	Rev.	F01		LRSP550DE-7	b
Scale	1:5	Building			File nr.	

Copyright © Rautaruukki Corporation. Allowed only for designs with Ruukki's products


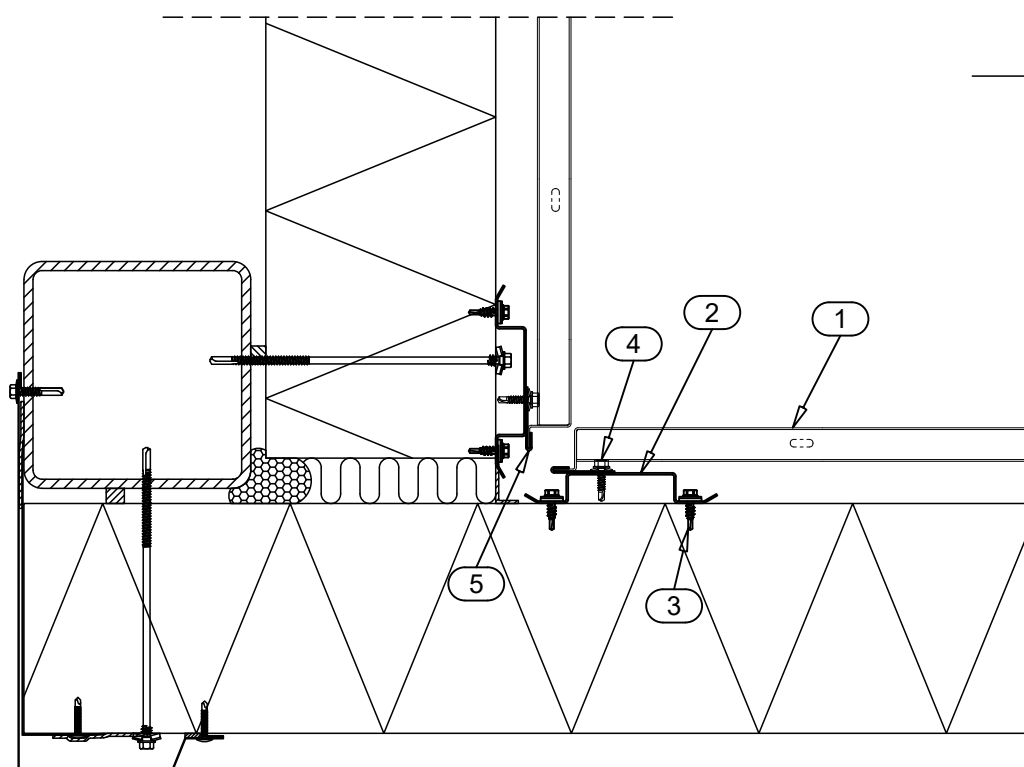


- ☐ 1. LIBERTA ELEGANT 550
- ☐ 2. SUPPORT STUD CA1SS1
- ☐ 3. SCREW S3H55022L02S4B
- ☐ 4. SCREW S3H48022D02S4C
- ☐ 5. STARTING FILLET CA1SF9

☒ DELIVERY OF RUUKKI

Date	14.03.2019	Rev. date	28.07.2020	Work nr.	Drw. nr.	Rev.
Drawn by	Ruukki	Rev.	F01		LRSP550DE-8	b
Scale	1:5	Building			File nr.	

Copyright © Rautaruukki Corporation. Allowed only for designs with Ruukki's products

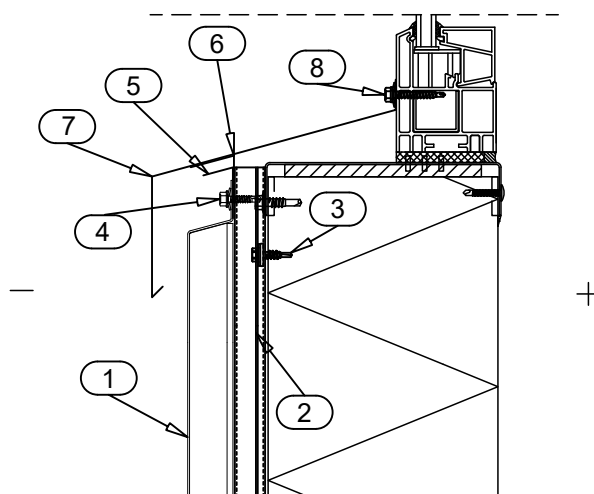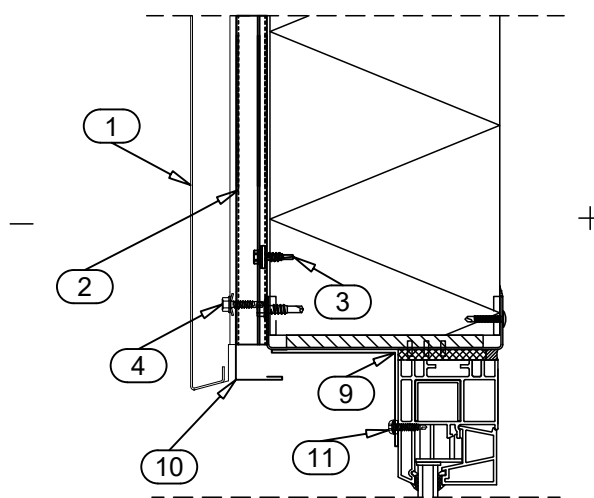


- ☐ 1. LIBERTA ELEGANT 550
- ☐ 2. SUPPORT STUD CA1SS1
- ☐ 3. SCREW S3H55022L02S4B
- ☐ 4. SCREW S3H48022D02S4C
- ☐ 5. STORM FLASHING CA1ST1X
- ☐ 6. SUPPORT FLASHING CA1SU1X
- ☐ 7. SILL FLASHING CA1S1X
- ☐ 8. SCREW S3H48035W0S4C
- ☐ 9. COVER FLASHING CA1C10X
- ☐ 10. COVER FLASHING CA1C8X
- ☐ 11. SCREW S3R48022D02A0B

☒ DELIVERY OF RUUKKI

Date	14.03.2020	Rev. date	28.07.2020	Work nr.	Drw. nr.	Rev.
Drawn by	Ruukki	Rev.	F01		LRSP550DE-9	b
Scale	1:2.5	Building			File nr.	

Copyright © Rautaruukki Corporation. Allowed only for designs with Ruukki's products

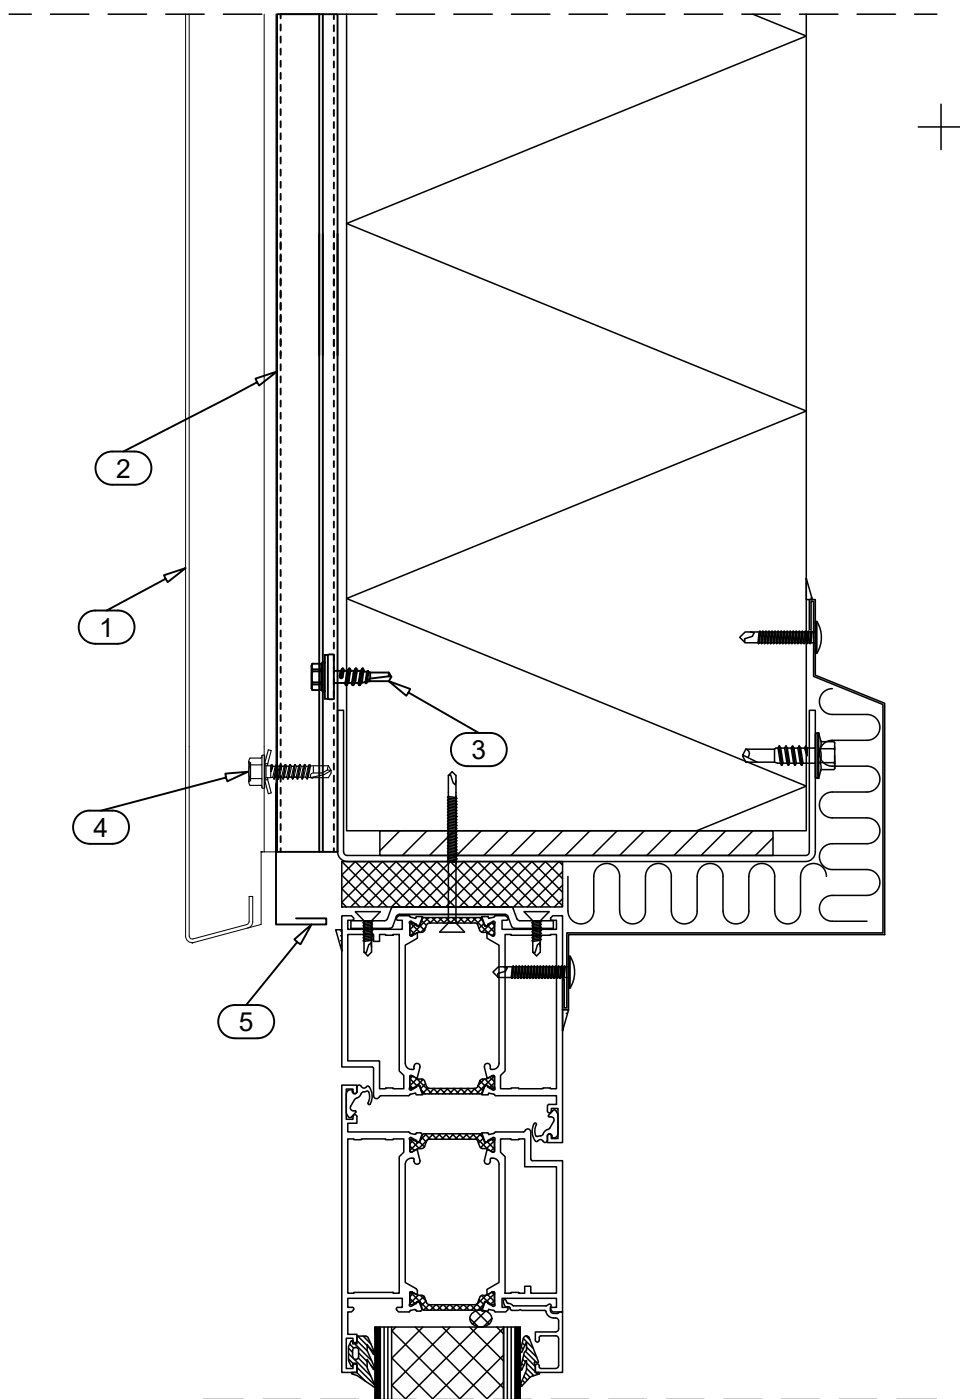

- ☐ 1. LIBERTA ELEGANT 550
- ☐ 2. SUPPORT STUD CA1SS1
- ☐ 3. SCREW S3H55022L02S4B
- ☐ 4. SCREW S3H48022D02S4C
- ☐ 5. COVER FLASHING CA1C8X

☒ DELIVERY OF RUUKKI



Contents of drawing


Liberta Elegant 550

Vertical edge of window

Horizontal section

Date	14.03.2019	Rev. date	06.01.2023	Work nr.	Drw. nr.	Rev.
Drawn by	Ruukki	Rev.	F01		LRSP550DE-10	c
Scale	1:2.5	Building			File nr.	

Copyright © Rautaruukki Corporation. Allowed only for designs with Ruukki's products

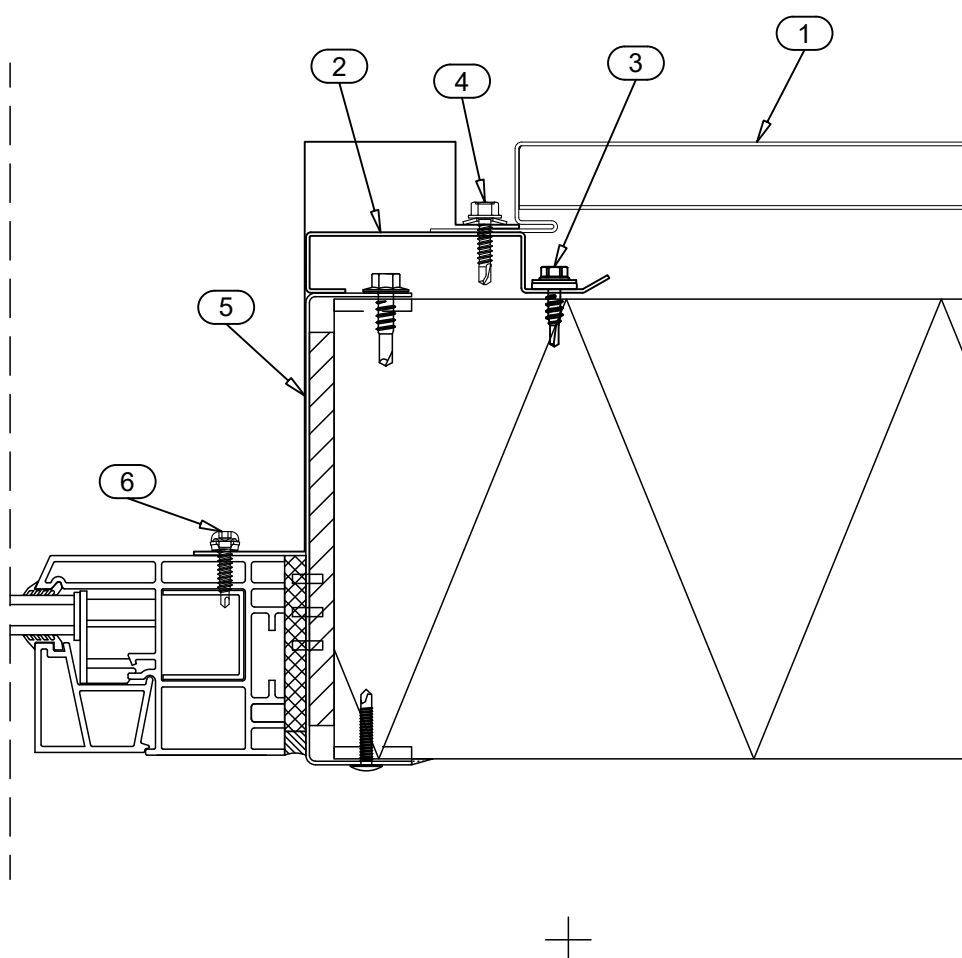


- ☐ 1. LIBERTA ELEGANT 550
- ☐ 2. SUPPORT STUD CA1RS1
- ☐ 3. SCREW S3H55022L02S4B
- ☐ 4. SCREW S3H48022D02S4C
- ☐ 5. COVER FLASHING CA1C6X
- ☐ 6. SCREW S3R48022D02A0B

☒ DELIVERY OF RUUKKI

Date	14.03.2019	Rev. date	06.01.2023	Work nr.	Drw. nr.	Rev.
Drawn by	Ruukki	Rev.	F01		LRSP550DE-11	c
Scale	1:2.5	Building			File nr.	

Copyright © Rautaruukki Corporation. Allowed only for designs with Ruukki's products

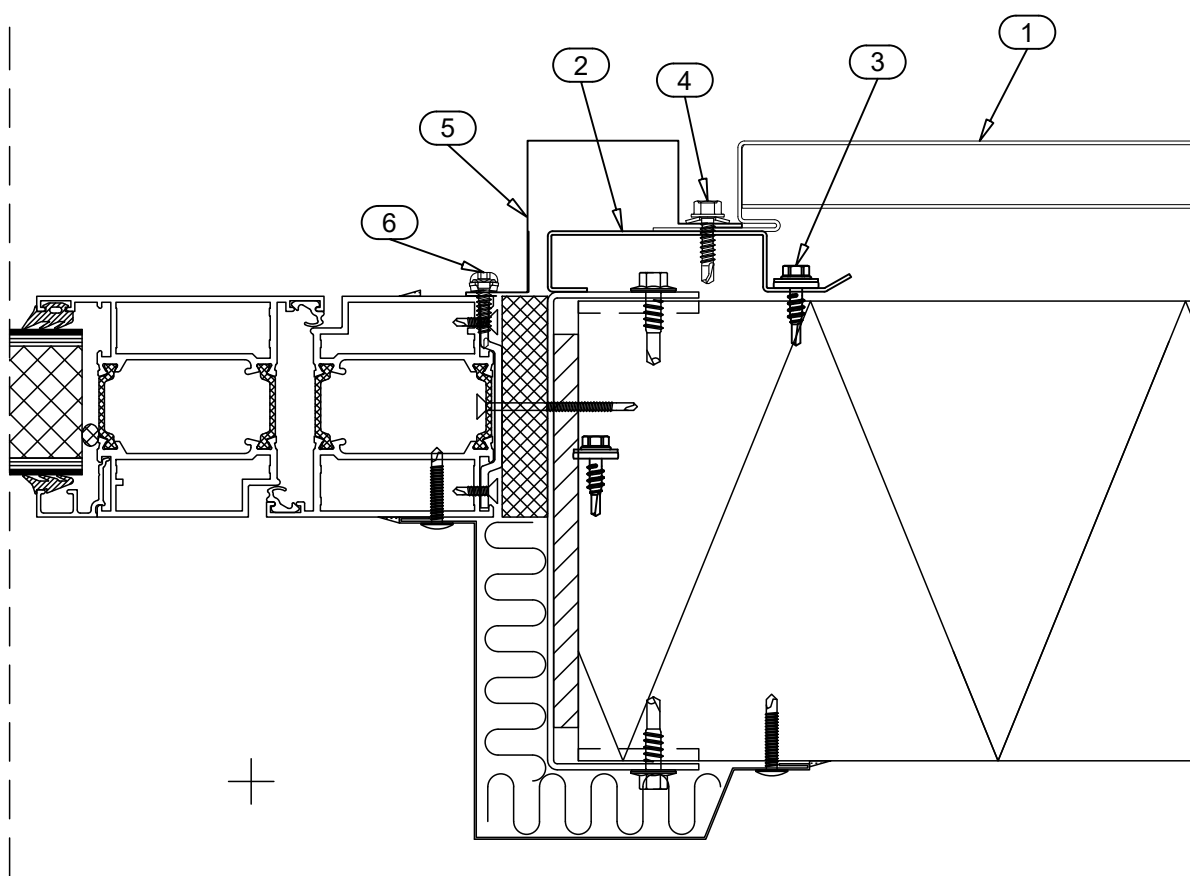


- ☐ 1. LIBERTA ELEGANT 550
- ☐ 2. SUPPORT STUD CA1RS1
- ☐ 3. SCREW S3H55022L02S4B
- ☐ 4. SCREW S3H48022D02S4C
- ☐ 5. COVER FLASHING CA1C6X
- ☐ 6. SCREW S3R48022D02A0B

☒ DELIVERY OF RUUKKI

Date	14.03.2019	Rev. date	28.07.2020	Work nr.	Drw. nr.	Rev.
Drawn by	Ruukki	Rev.	F01		LRSP550DE-12	b
Scale	1:5	Building			File nr.	

Copyright © Rautaruukki Corporation. Allowed only for designs with Ruukki's products

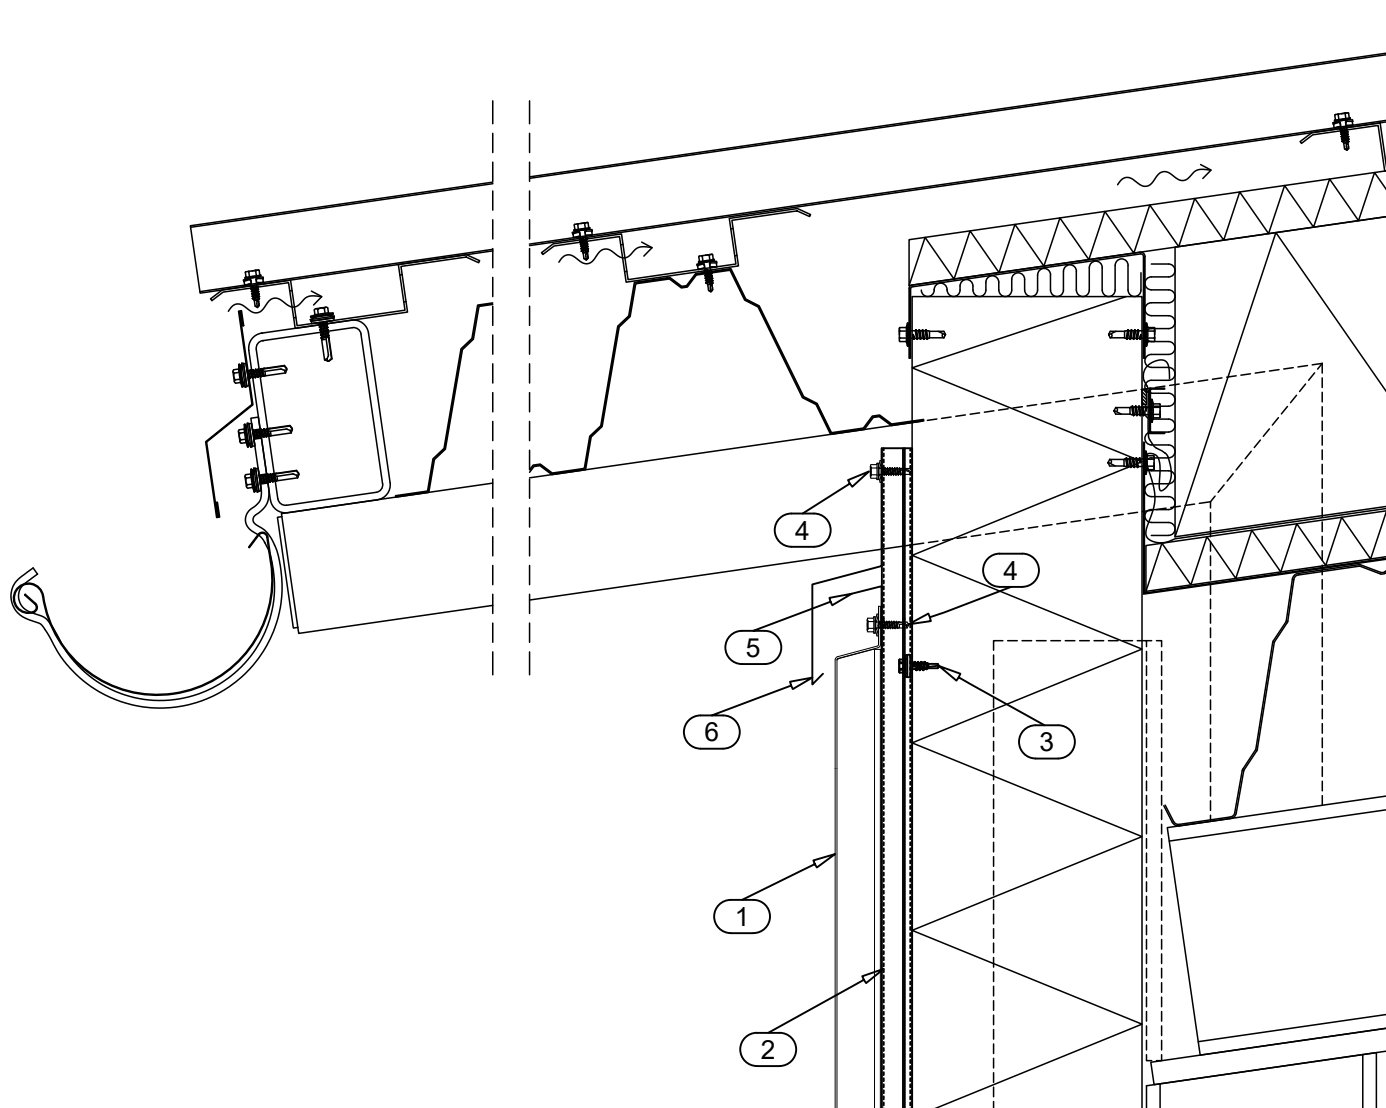


- ☐ 1. LIBERTA ELEGANT 550
- ☐ 2. SUPPORT STUD CA1SS1
- ☐ 3. SCREW S3H55022L02S4B
- ☐ 4. SCREW S3H48022D02S4C
- ☐ 5. STORM FLASHING CA1ST1X
- ☐ 6. EAVES FLASHING CA1E1X

☒ DELIVERY OF RUUKKI

Date	14.03.2019	Rev. date	28.07.2020	Work nr.	Drw. nr.	Rev.
Drawn by	Ruukki	Rev.	F01		LRSP550DE-13	b
Scale	1:5	Building			File nr.	

Copyright © Rautaruukki Corporation. Allowed only for designs with Ruukki's products

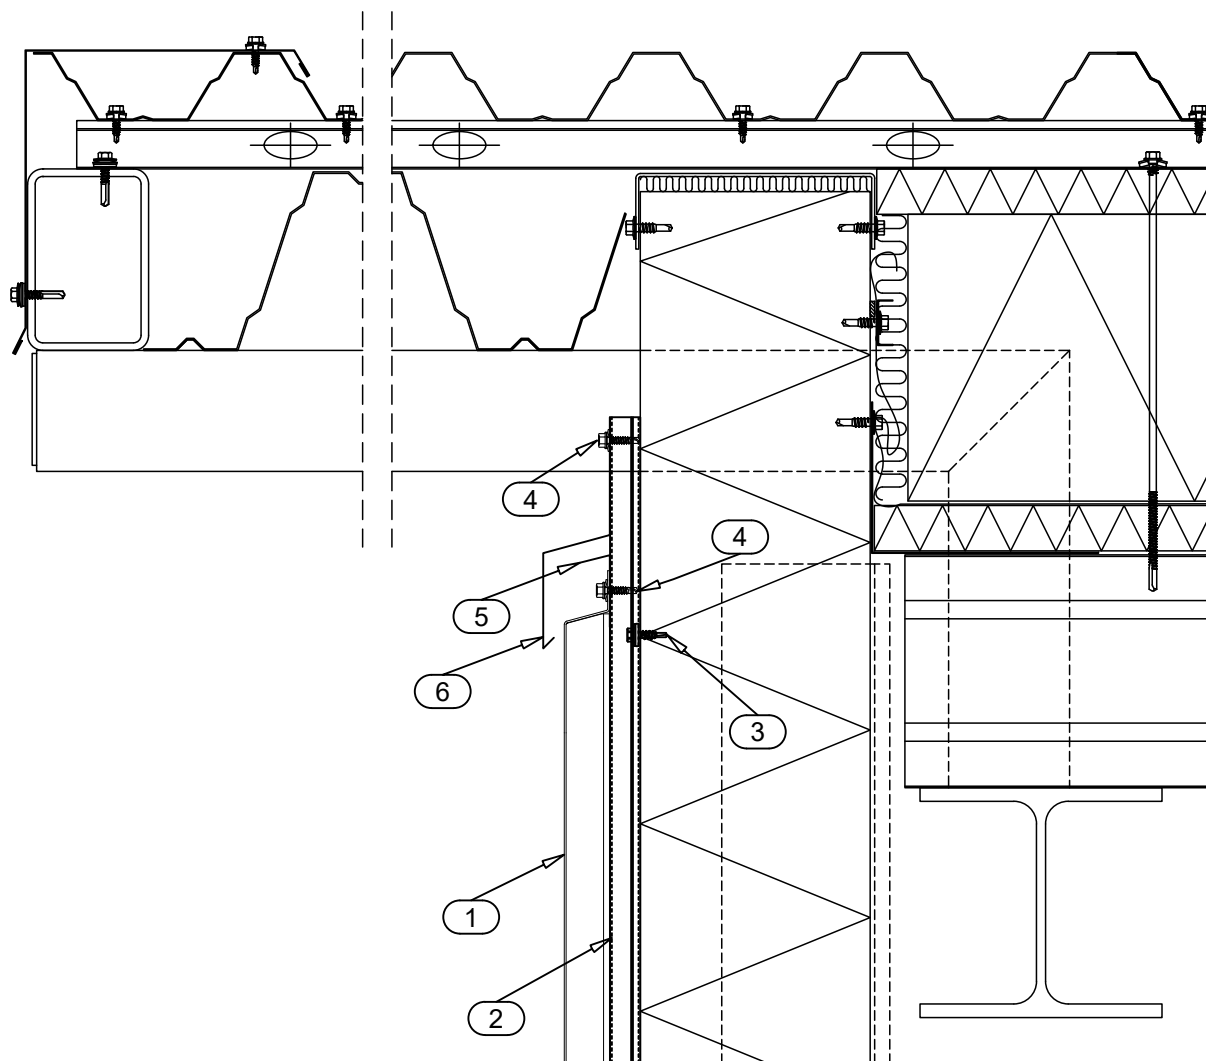


- ☐ 1. LIBERTA ELEGANT 550
- ☐ 2. SUPPORT STUD CA1SS1
- ☐ 3. SCREW S3H55022L02S4B
- ☐ 4. SCREW S3H48022D02S4C
- ☐ 5. STORM FLASHING CA1ST1X
- ☐ 6. EAVES FLASHING CA1E1X

☒ DELIVERY OF RUUKKI

Date	14.03.2019	Rev. date	28.07.2020	Work nr.	Drw. nr.	Rev.
Drawn by	Ruukki	Rev.	F01		LRSP550DE-14	b
Scale	1:2.5	Building			File nr.	

Copyright © Rautaruukki Corporation. Allowed only for designs with Ruukki's products

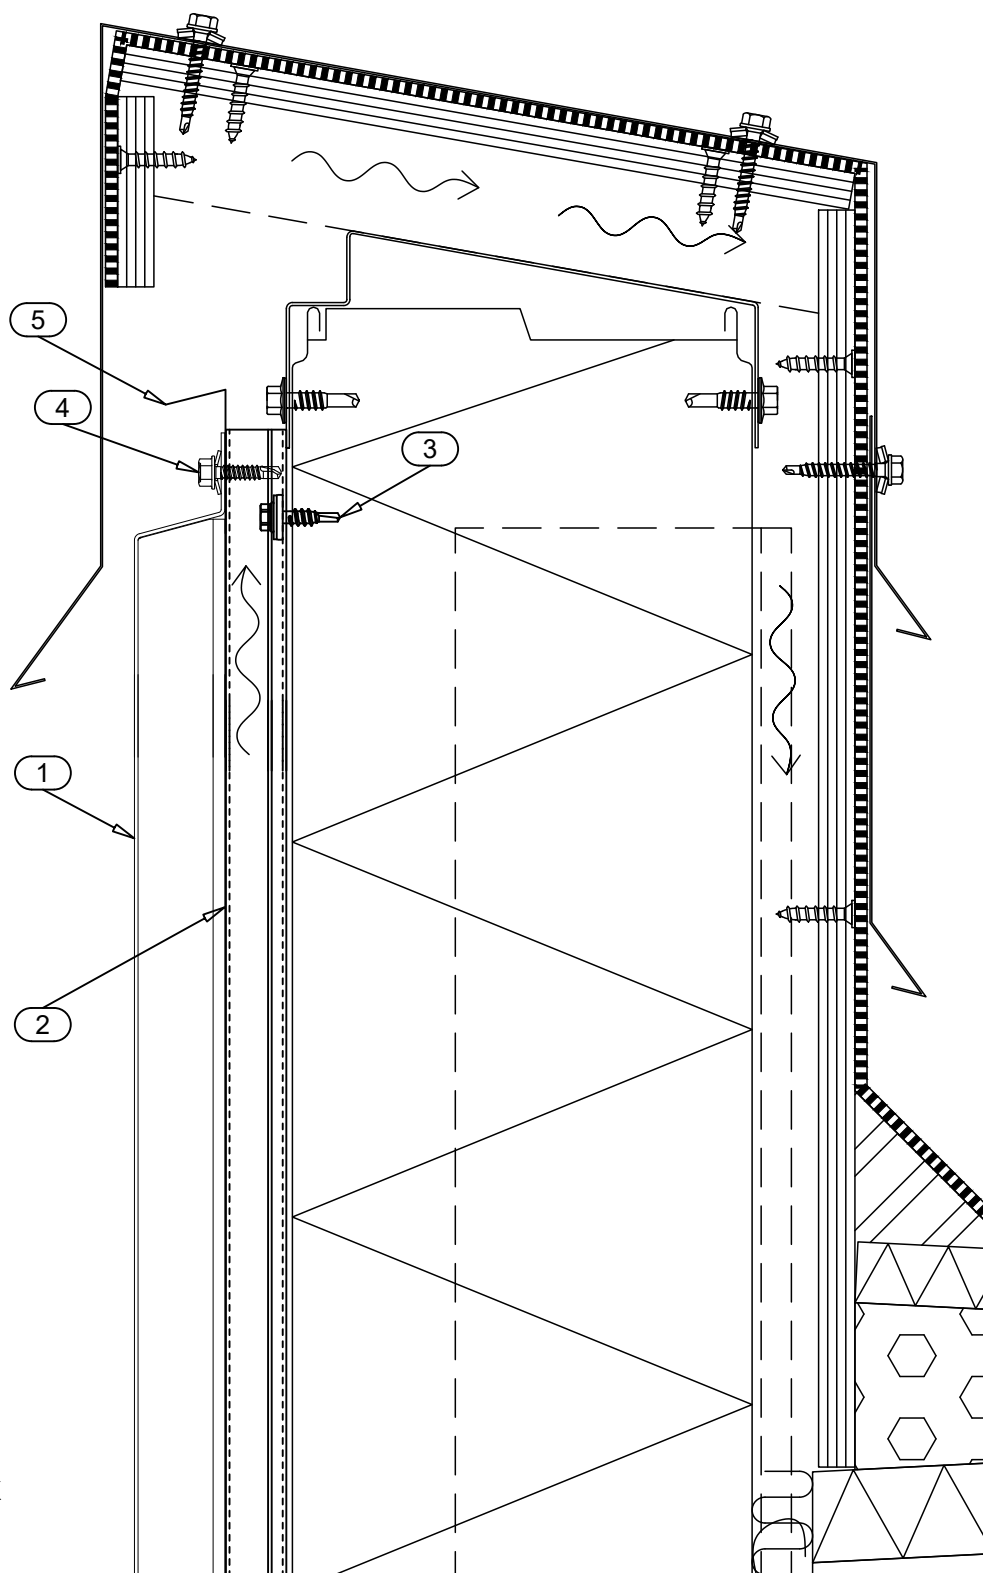

- ☐ 1. LIBERTA ELEGANT 550
- ☐ 2. SUPPORT STUD CA1SS1
- ☐ 3. SCREW S3H55022L02S4B
- ☐ 4. SCREW S3H48022D02S4C
- ☐ 5. STORM FLASHING CA1ST1X

☒ DELIVERY OF RUUKKI