

Drw. nr.	Contents of drawing	Date	Rev.	Rev. date
RSP102E-1	Liberta Original 102 / Basic panel	01.09.2010	b	10.09.2020
RSP102E-2	Liberta Original 102 / Corner panel	01.09.2010	b	10.09.2020
RSP102E-3	Liberta Original 102 / Pitched panel, upper edge A	01.09.2010	b	10.09.2020
RSP102E-4	Liberta Original 102 / Pitched panel, lower edge B	01.09.2010	b	10.09.2020
RSP102E-5	Liberta Original 102 / Pitched panel, left vertical edge C	01.09.2010	b	10.09.2020
RSP102E-6	Liberta Original 102 / Pitched panel, right vertical edge D	01.09.2010	b	10.09.2020
RSP102E-7	Liberta Original 102 / U-panel	01.09.2010	b	10.09.2020




Copyright © Rautaruukki Corporation. Allowed only for designs with Ruukki's products


City sector	Block	Site/Reg. nr.	File nr.		
Building type			Drawing type		Nr.
Building, Name and address			Contents of drawing		Scale 1:10
			Liberta Original 102		
			Dimensional drawings		
Date 01.09.2010	Designer Ruukki	Work nr.	Work nr.	Drw. nr.	Rev.
Drawn by	Checked				

Date	01.09.2010	Rev. date	10.09.2020	Work nr.	Drw. nr.	Rev.
Drawn by	Ruukki	Rev.	v1		RSP102E-1	b
Scale	1:10	Building			File nr.	


Copyright © Rautaruukki Corporation. Allowed only for designs with Ruukki's products

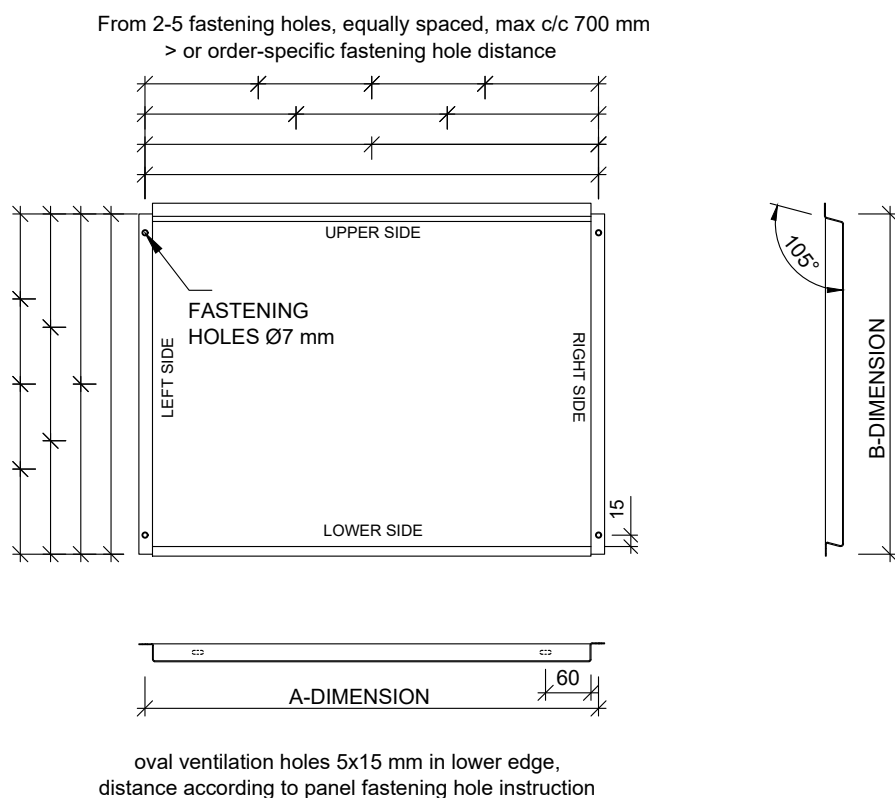

HORIZONTAL JOINT 1:5

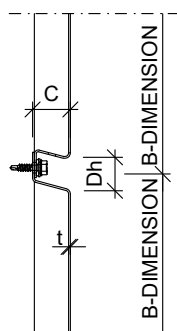

VERTICAL JOINT 1:5

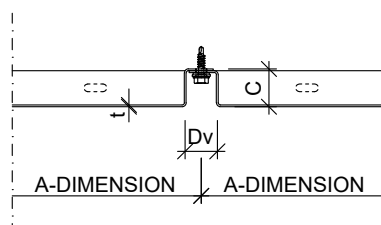


panel depth C = 20, 25, 30 mm
horizontal joint Dh = 20, 25, 30 mm
vertical joint Dv = 20, 25, 30 mm
material thickness t = 1.20 mm (steel)


Amin, Bmin = 100 mm

Date	01.09.2010	Rev. date	10.09.2020	Work nr.	Drw. nr.	Rev.
Drawn by	Ruukki	Rev.	v1		RSP102E-2	b
Scale	1:10	Building			File nr.	

Copyright © Rautaruukki Corporation. Allowed only for designs with Ruukki's products

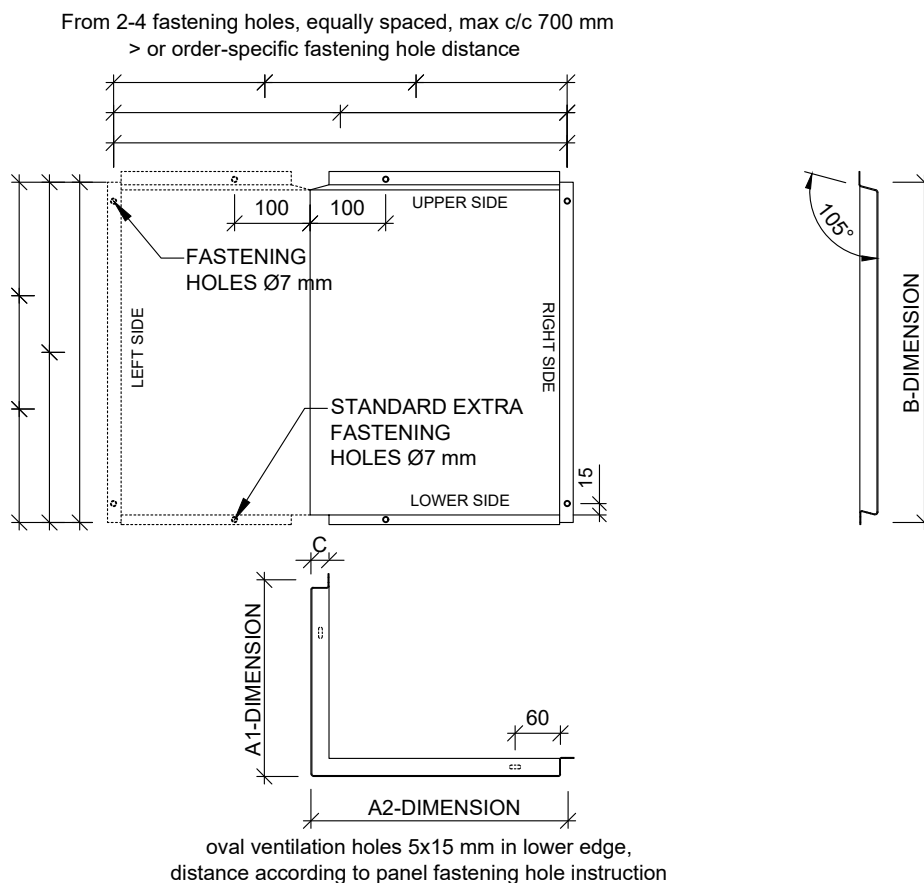


HORIZONTAL JOINT 1:5

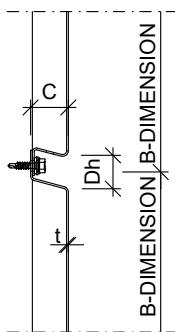

panel depth C = 20, 25, 30 mm
horizontal joint Dh = 20, 25, 30 mm
vertical joint Dv = 20, 25, 30 mm
material thickness t = 1.20 mm (steel)


A1min or A2min = 60 mm, Bmin = 100 mm
A1 + A2 = min 120 mm
Vertical panel
A1 + A2 = max 1330 mm
Horizontal panel
A1 + A2 = max 2000 mm

VERTICAL JOINT 1:5

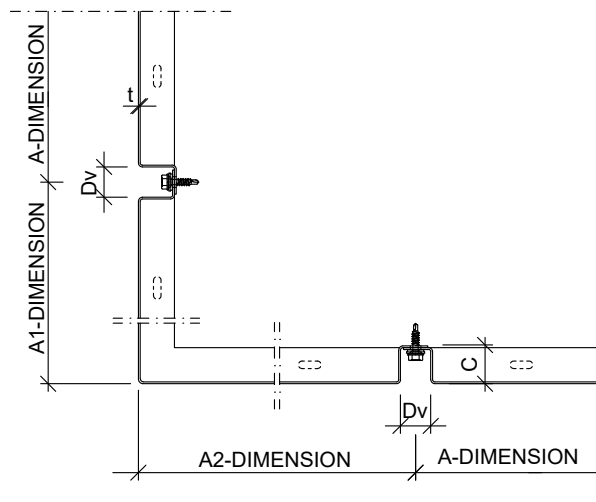


Date	01.09.2010	Rev. date	10.09.2020	Work nr.	Drw. nr.	Rev.
Drawn by	Ruukki	Rev.	v1		RSP102E-3	b
Scale	1:10	Building			File nr.	


Copyright © Rautaruukki Corporation. Allowed only for designs with Ruukki's products

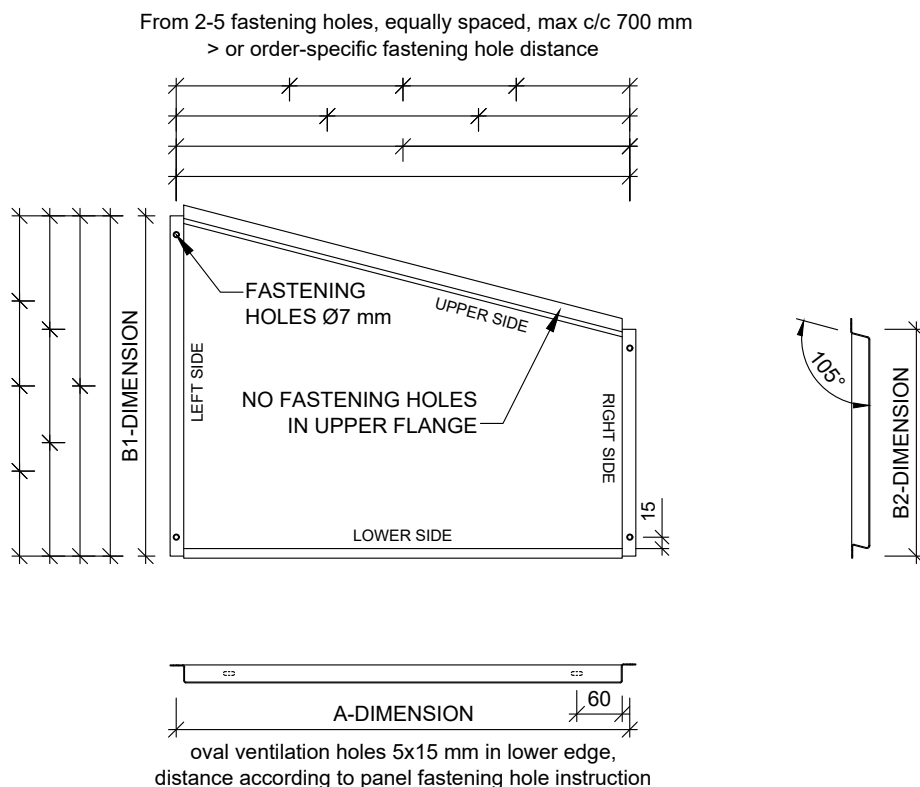

HORIZONTAL JOINT 1:5

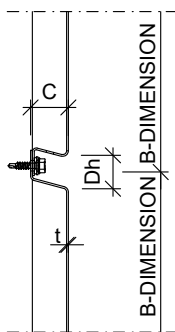

VERTICAL JOINT 1:5

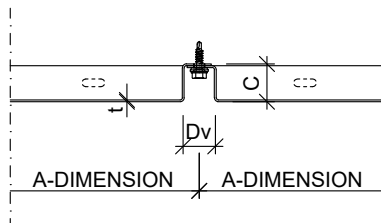


panel depth C = 20, 25, 30 mm
horizontal joint Dh = 20, 25, 30 mm
vertical joint Dv = 20, 25, 30 mm
material thickness t = 1.20 mm (steel)

Amin = 100 mm, B1min or B2min = 100 mm


Date	01.09.2010	Rev. date	10.09.2020	Work nr.	Drw. nr.	Rev.
Drawn by	Ruukki	Rev.	v1		RSP102E-4	b
Scale	1:10	Building			File nr.	

Copyright © Rautaruukki Corporation. Allowed only for designs with Ruukki's products


From 2-5 fastening holes, equally spaced, max c/c 700 mm
> or order-specific fastening hole distance

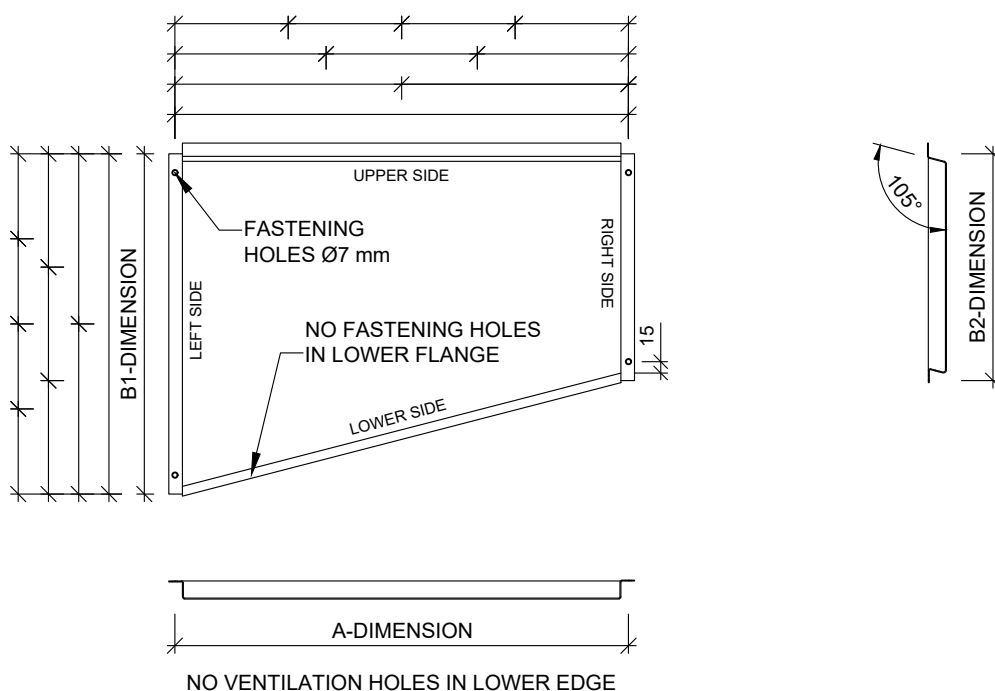

HORIZONTAL JOINT 1:5

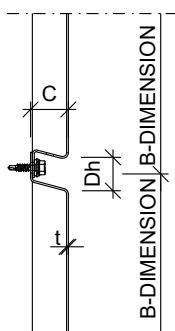

VERTICAL JOINT 1:5

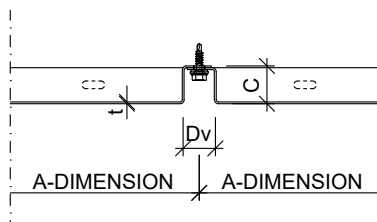

panel depth C = 20, 25, 30 mm
horizontal joint Dh = 20, 25, 30 mm
vertical joint Dv = 20, 25, 30 mm
material thickness t = 1.20 mm (steel)

Amin = 100 mm, B1min or B2min = 100 mm



Contents of drawing


Liberta Original 102

Pitched panel, left vertical edge C


Dimensional drawing

Date	01.09.2010	Rev. date	10.09.2020	Work nr.	Drw. nr.	Rev.
Drawn by	Ruukki	Rev.	v1		RSP102E-5	b
Scale	1:10	Building			File nr.	


Copyright © Rautaruukki Corporation. Allowed only for designs with Ruukki's products

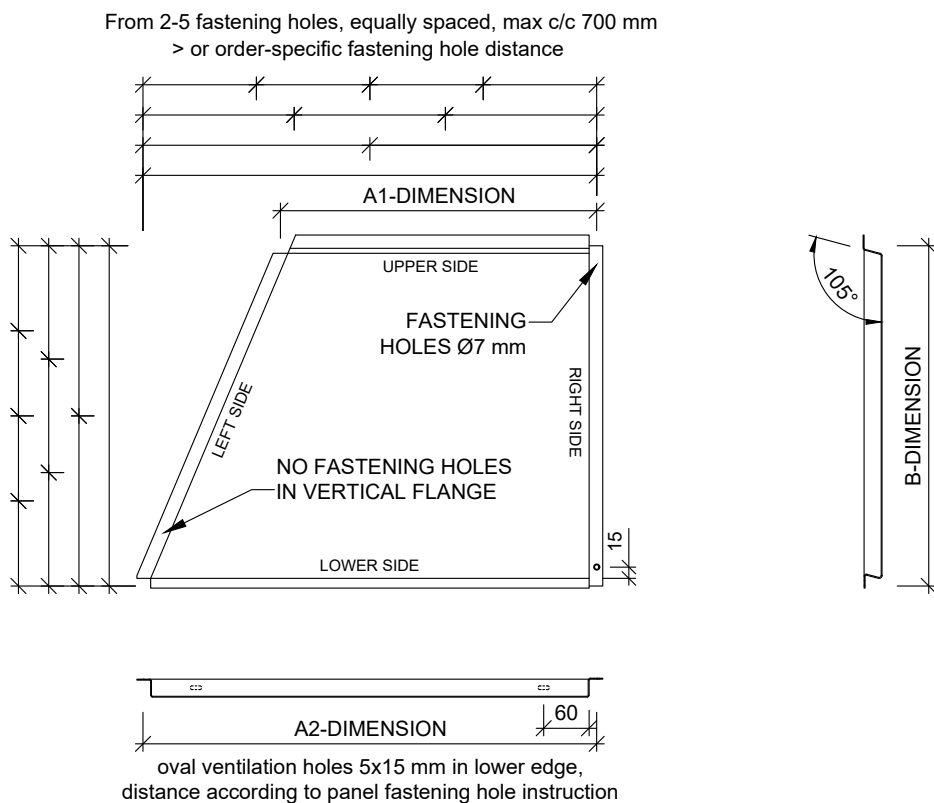

HORIZONTAL JOINT 1:5

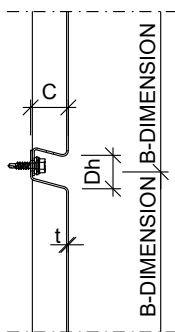

VERTICAL JOINT 1:5

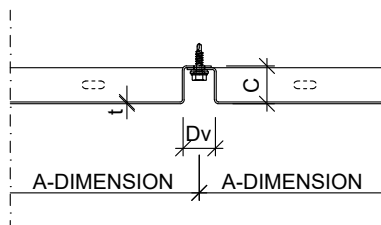

panel depth C = 20, 25, 30 mm
horizontal joint Dh = 20, 25, 30 mm
vertical joint Dv = 20, 25, 30 mm
material thickness t = 1.20 mm (steel)

A1min or A2min = 100 mm, Bmin = 100 mm



Contents of drawing


Liberta Original 102

Pitched panel, right vertical edge D


Dimensional drawing

Date	01.09.2010	Rev. date	10.09.2020	Work nr.	Drw. nr.	Rev.
Drawn by	Ruukki	Rev.	v1			
Scale	1:10	Building			File nr.	


Copyright © Rautaruukki Corporation. Allowed only for designs with Ruukki's products

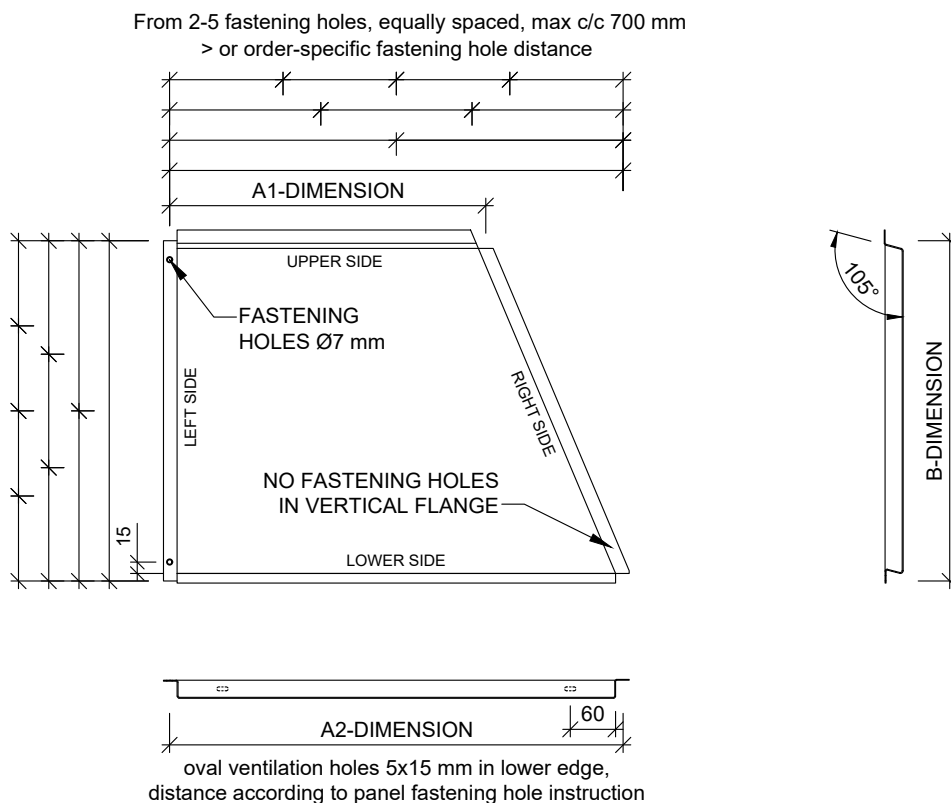

HORIZONTAL JOINT 1:5

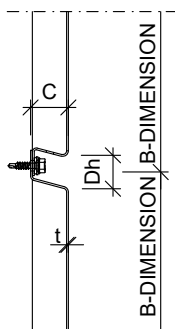

VERTICAL JOINT 1:5

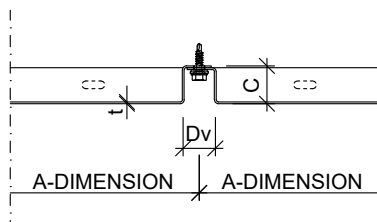

panel depth C = 20, 25, 30 mm
horizontal joint Dh = 20, 25, 30 mm
vertical joint Dv = 20, 25, 30 mm
material thickness t = 1.20 mm (steel)

A1min or A2min = 100 mm, Bmin = 100 mm

RUUKKI

Contents of drawing


Liberta Original 102

U-panel


Dimensional drawing

Date	01.09.2010	Rev. date	10.09.2020	Work nr.	Drw. nr.	Rev.
Drawn by	Ruukki	Rev.	v1		RSP102E-7	b
Scale	1:10	Building			File nr.	

Copyright © Rautaruukki Corporation. Allowed only for designs with Ruukki's products

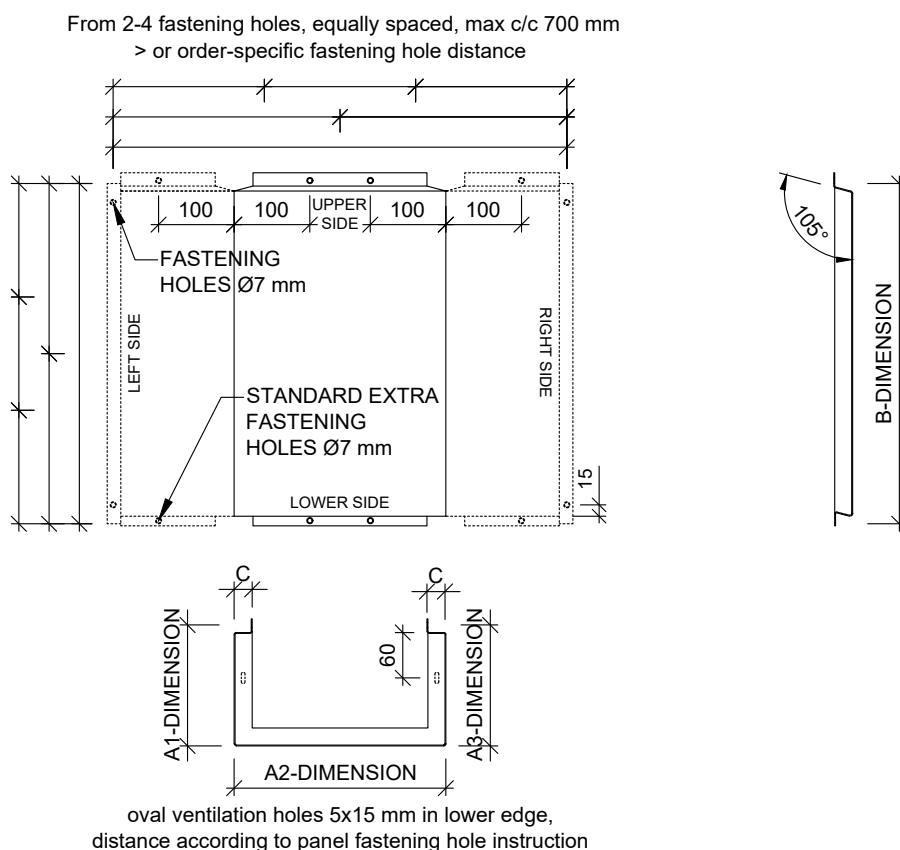

HORIZONTAL JOINT 1:5

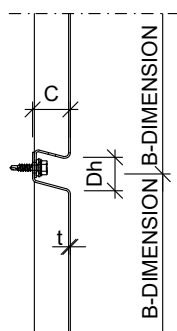

panel depth C = 20, 25, 30 mm
horizontal joint Dh = 20, 25, 30 mm
vertical joint Dv = 20, 25, 30 mm
material thickness t = 1.20 mm (steel)

A1min = 60 mm, A2min = 120 mm, A3min = 60 mm
Bmin = 100 mm
A1 + A2 + A3 = min 240 mm

A1max or A3max = 700 mm
A1 + A2 + A3 = max 2000 mm

VERTICAL JOINT 1:5

